SPECIFICATIONS

FOR

INTERSECTION IMPROVEMENTS AT

JEFFERSON AVENUE AND NORTH AVENUE

CITY OF ELIZABETH, COUNTY OF UNION, NEW JERSEY

BA#31-2018: UNION COUNTY ENGINEERING PROJECT #2017-003

SEPTEMBER 2018

UNION COUNTY OFFICIALS BOARD OF CHOSEN FREEHOLDERS

Sergio Granados, Chairman
Bette Jane Kowalski, Vice Chairman
Bruce H. Bergen, Freeholder
Angel G. Estrada, Freeholder
Angela R. Garretson, Freeholder
Christopher Hudak, Freeholder
Mohamed S. Jalloh, Freeholder
Alexander Mirabella, Freeholder
Rebecca Williams, Freeholder

CLERK OF THE BOARD

James E. Pellettiere, RMC

COUNTY MANAGER

Edward T. Oatman

DEPARTMENT OF ENGINEERING, PUBLIC WORKS AND FACILITIES MANAGEMENT

Joseph A. Graziano, Sr., CPWM
Director, Department of Engineering, Public Works and
Facilities Management

COUNTY ENGINEER DIVISION OF ENGINEERING

Thomas O. Mineo, P.E. 2325 South Avenue Scotch Plains, New Jersey 07076 Telephone: (908) 789-3675 Fax: (908) 789-3674

Prepared by:

Remington & Vernick Engineers (RVE) 51 Haddonfield Road, Suite 260 Cherry Hill, New Jersey 08002 (856) 795-9595

COUNTY OF UNION NOTICE TO BIDDERS

Sealed bids will be received by the director of the Division of Purchasing, or her designee, at the County of Union, New Jersey on October 10, 2018 10:30 a.m., prevailing time, in the 3rd Floor Conference Room, U.C. Administration Building, 10 Elizabethtown Plaza, Elizabeth, New Jersey for:

INTERSECTION IMPROVEMENTS AT JEFFERSON AVENUE AND NORTH AVENUE CITY OF ELIZABETH, COUNTY OF UNION, NEW JERSEY BA#31-2018; UNION COUNTY ENGINEERING PROJECT #2017-003

Bid Packages may be obtained at no charge by registering and downloading at http://ucnj.org/bid-specs. Bid Packages may also be obtained in person from the Division of Engineering at 2325 South Avenue, Scotch Plains, New Jersey 07076 between 8:30 a.m. and 4:00 p.m. weekdays upon payment of a non-refundable money order or bank check in the amount of \$275.00 made payable to the County of Union. No Personal/Company checks will be accepted. Requests for mailing of specifications will not be honored. For further information please call 908-789-3675.

The County reserves the right to reject any and all bids and to waive any and all informalities in the bid in accordance with the New Jersey Local Public Contracts Law.

Bids shall be submitted in a sealed envelope and clearly marked with the subject of the bid, name and address of the bidder, phone & fax number, and date of the bid opening. Each bid must be delivered to reach the Division of Purchasing prior to the stated time of the opening of the bids. The County will not be responsible for late delivery by the U.S. Mail or any other carrier. If hand delivered, please note that parking and security access at the County Complex may cause delays and bidders should take them into consideration in order to submit a timely bid. **No** late bids will be accepted.

Bidders are required to comply with the requirements of N.J.S.A. 10:5-31 et seq. and N.J.A.C. 17:27.

LAURA M. SCUTARI, QPA, MPA, DIRECTOR OF PURCHASING

UNION COUNTY BOARD OF CHOSEN FREEHOLDERS

We're Connected to You!

INTERSECTION IMPROVEMENTS AT JEFFERSON AVENUE AND NORTH AVENUE CITY OF ELIZABETH, COUNTY OF UNION, NEW JERSEY BA#31-2018; Union County Engineering Project #2017-003

TABLE OF CONTENTS

Cover Sheet: County Officials NB-1: Notice to Bidders

GENERAL SPECIFICATIONS

Definitions

o				
Section	1.	BII)	F()RIM	

Section 2: WITHDRAWAL OF BID DUE TO MISTAKE

Section 3: QUALIFICATIONS OF BIDDERS AND REQUIRED SUBMISSIONS

Section 4: INTERPRETATIONS AND ADDENDA

Section 5: OBLIGATION OF BIDDER TO INSPECT SITE AND CONTRACT DOCUMENTS

Section 6: BID AND PERFORMANCE GUARANTEE Section 7: COMMENCEMENT AND COMPLETION

Section 8: BIDDER AFFIDAVIT Section 9: BID SECURITY

Section 10: LABOR AND MATERIALS

Section 11: INSURANCE REQUIREMENTS

Section 12: INDEMNIFICATION REQUIREMENTS

Section 13: ROYALTIES AND PATENTS

Section 14: PLANS AND SPECIFICATIONS

Section 15: GUARANTEE AGAINST DEFECTIVE WORK

Section 16: TRAFFIC AND STREET MAINTENANCE

Section 17: CONTRACTOR'S EMPLOYEES

Section 18: OWNERSHIP DISCLOSURES REQUIRED

Section 19: NON-COLLUSION AFFIDAVIT

Section 20: EQUAL EMPLOYMENT OPPORTUNITY COMPLIANCES

Section 21: COMPLIANCE WITH NEW JERSEY PREVAILING WAGE ACT

Section 22: BRAND NAME OR EQUAL

Section 23: LINES AND GRADES

Section 24: NUMBER OF WORKING DAYS

Section 25: PROMPT PAYMENT OF CONSTRUCTION CONTRACTS (NJ Prompt Payment Act)

Section 26: STOPPING WORK ON ACCOUNT OF BAD WEATHER

Section 27: ACCESS FOR OTHER CONTRACTORS

Section 28: CONDEMNED MATERIALS AND WORK

Section 29: STORAGE

Section 30: FINAL CLEAN UP

Section 31: SUB-LETTING OF WORK

Section 32: SAFETY

Section 33: QUALITY, SAFETY AND PERFORMANCE STANDARDS

Section 34: MATTERS NOT MENTIONED IN CONTRACT DOCUMENTS

Section 35: PERMITS

Section 36: CONTRACTOR TO PROVIDE PROOF OF PAYMENT

Section 37: CHANGE ORDERS

Section 38: SUPPLEMENTAL WORK

Section 39: FORM OF CONTRACT

Section 40: PROGRESS PAYMENTS

Section 41: INSPECTION Section 42: DAMAGES

Section 43: LIQUIDATED DAMAGES

Section 44: AFFIRMATIVE ACTION REQUIREMENTS

Section 45: INVESTMENT ACTIVITIES WITH IRAN

TOC-1 Revised: 2017.10.26

GENERAL SPECIFICATIONS CONTINUED

Section 46: COMPLIANCE WITH THE PUBLIC WORKS CONTRACTOR REGISTRATION ACT

(N.J.S.A. 34:11-56.48 et seq)

Section 47: UTILITIES

Section 48: MATERIAL COMPLIANCE AND SHOP DRAWINGS

Section 49: PRECONSTRUCTION

Section 50: DISPUTES UNDER THE CONTRACT

Section 51: CONTRACTOR BUSINESS REGISTRATION CERTIFICATE

(New Mandatory Requirement – Effective 1/18/2010

Section 52: BID PROTEST - LEGAL FEES AND COSTS

Section 53: AMERICAN GOODS AND PRODUCTS WHERE POSSIBLE

Section 54: NEW JERSEY PAY-TO-PLAY REQUIREMENTS

Section 55: STATEMENT OF EQUIPMENT TO BE USED IN CONSTRUCTION

Section 56: NEW JERSEY SALES AND USE TAX REQUIREMENTS

BIDDING DOCUMENTS

Bid Document Submission Checklist

Bidding Documents

Bid Form

Consent of Surety

Bidder Signature Page

Bidder Disclosure Statement

Subcontractor Identification Statement: List of Subcontractors

Subcontractor Identification Certification

Acknowledgement of Addendum

Contractor Business Registration Certificate

Affirmative Action Requirement

Experience Statement

Certificate of Bidder Showing Ability to Perform Contract

Non-Collusion Affidavit

Contractor Registration Advisement

Americans with Disabilities Act

Statement of Bidder's Qualifications

Contractor Performance Record

Affidavit Regarding List of Disbarred, Suspended or Disqualified Bidders

Prior Negative Experience Questionnaire-Certification

Contractor's Certification of Compliance - New Jersey Prevailing Wage Act

Uncompleted Contracts Affidavit

Certificate of Insurance Statement

Collection of Use Tax on Sales to Local Governments Statement

Time of Completion

Disclosure of Investment Activities in Iran

STANDARD SPECIFICATION FORM - SS-1

PROJECT TECHNICAL SPECIFICATIONS

NEW JERSEY PREVAILING WAGE DETERMINATION DOCUMENTS

UNION COUNTY BOARD OF CHOSEN FREEHOLDERS INSTRUCTIONS TO BIDDERS AND FORMS

DEFINITIONS

Wherever reference is made to the County, Title of Project, Bidder, or Vendor/Contractor they shall be as follows:

OWNER/COUNTY:

Union County Board of Chosen Freeholders UC Administration Building, 6th Floor 10 Elizabethtown Plaza Elizabeth, New Jersey 07207

ADDRESS BIDS AND SUBMIT TO:

Union County Division of Purchasing UC Administration Building, 3rd Floor 10 Elizabethtown Plaza Elizabeth, NJ 07207

Attn: Laura M. Scutari, QPA, MPA, Director, Division of Purchasing

Telephone: 908-527-4130 Facsimile: 908-558-2548

TITLE OF PROJECT: Intersection Improvements at Jefferson Avenue and

North Avenue

City of Elizabeth, County of Union, New Jersey

BA#31-2018; Union County Engineering Project #2017-003

BIDDER: Bidder shall be a single overall contract bidder

ENGINEER: Remington & Vernick Engineers (RVE)

51 Haddonfield Road, Suite 260 Cherry Hill, New Jersey 08002

COUNTY ENGINEER AND/OR CONSTRUCTION MANAGER (as applicable):

COUNTY ENGINEER:

Thomas O. Mineo, P.E. Union County Division of Engineering 2325 South Avenue Scotch Plains, NJ 07076

Office: (908) 789-3675 Facsimile: (908) 789-3674 Email: tmineo@ucnj.org

CONSTRUCTION MANAGER:

G-

GENERAL SPECIFICATIONS

1. BID FORM

Bids for this Work will be enclosed in a sealed envelope addressed to the Purchasing Division, County of Union, New Jersey, Union County Administration Building, 10 Elizabethtown Plaza, Elizabeth, New Jersey 07207, with the full name of the Project clearly marked on the outside. Refer to the sheet marked "Notice of Bid (Advertisement)" for the correct name of the Project. Bidders must submit their bids on the attached pricing sheet (Bid Form), in a sealed envelope addressed to the County and bearing on the outside: the name of the Bidder, Bidder's business address, and the title of the Project.

The Division of Purchasing will receive the bids for this Work at the Union County Administration Building, 10 Elizabethtown Plaza, Elizabeth, New Jersey on the date and time noted on the sheet marked "**Notice of Bid (Advertisement).**"

The County will not assume responsibility for bids forwarded by mail. It is the individual's responsibility to see that the bids are presented to the Purchasing Division at the time and at the place designated.

Bids will be accepted only on the Bid Form supplied. Bids on forms other than the original supplied herein will be rejected. The "complete" Bid Documents includes the Bid Bond, Bid Form, Bidder's Checklist, Consent of Surety, Ownership Disclosure Certification, Non-Collusion Affidavit, and any other documents noted in these Instructions to Bidders or Contract Document to be submitted with this Bid.

The bidder will state in the bidding sheet the price per unit of measure for each scheduled Item of Work for which he will agree to carry out the Work, and the Total Bid Price for the construction of the Project.

<u>The prices in the Bid Form shall be typed or written in pen and ink.</u> Erasures or alterations must be initialed by the bidder in ink.

The bidding sheet for this Project may include a fixed amount as a Bid Allowance. If applicable, all bidders are required to add this fixed amount to their base bid and to include this additional amount in their Bid Bond. This sum will be included in the Contract as well as the performance, labor and materials bond. Payment by the County will be made to the Contractor from these funds only upon the completion of extra Work pursuant to a written Change Order(s) signed by the County's Engineer or his designee and the Contractor, prior to the commencement of such Work. Work commenced prior to written approval by the County shall be done at Contactor's risk. Such payment will only be in the amount agreed to by the parties, in writing in the Change Order(s). See Section 37, Change Orders, of these general specifications for further details.

Refer to Bid Document Submission Checklist for all required documents.

In the event there is a discrepancy between the unit price given and the extended total, the unit price will govern. Any discrepancies will be mathematically adjusted.

Insert applicable alternates, if any have been specified, applicable to the Bidder's Work. All alternates MUST be bid upon. Any Bidder's failure to do so will be deemed a material, non-waivable defect and shall render the bid nonresponsive. The Bidder shall clearly designate whether the change in price is an addition or subtraction, by using either a "+" sign or the word "addition," or in the alternative, a "-"sign or the word "minus." If there is no other change in price, the Bidder shall insert "NC" or "No Charge."

When two or more low bids are equal in all respects, awards will be made according to the provisions of N.J.S.A. 40A:11-6.1(d).

Where unit prices have already been established by the Contract Documents, the Bidder agrees that such unit prices shall prevail. All unit prices, whether filled in by the Bidder or established by the Contract Documents, shall become part of the Contract. No bid will be considered or award made, unless applicable unit prices, as required, are filled in.

The County reserves the right to reject any or all bids and also reserves the right to waive any informality in the bids received so long as said waiver is not of a response which is considered to be material and non-waivable pursuant to law.

The County of Union has the right to reject any and all bids from any bidder that is in, or contemplates bankruptcy of any chapter of nature. Said bidder shall notify the County, in writing, of any condition or knowledge of the same.

Conditional bids will not be accepted. Bids may be withdrawn prior to the advertised time for the opening of bids or authorized postponement thereof or in accordance with the provisions of N.J.S.A. 40A:11-23.3 discussed below. Bids received after the advertised time shall not be considered. Bidders shall be solely responsible for premature opening or late delivery of bids not properly marked, addressed, or directed.

2. WITHDRAWAL OF BID DUE TO MISTAKE

N.J.S.A. 40A:11-23.3 authorizes a bidder to request withdrawal of a public works bid due to a mistake on the part of the bidder. A mistake is defined by N.J.S.A. 40A:11-2(42) as a clerical error that is an unintentional and substantial computational error or an unintentional omission of a substantial quantity of labor, material, or both, from the final bid computation.

A bidder claiming a mistake under N.J.S.A. 40A:11-23.3 must submit a request for withdrawal, in writing, by certified or registered mail to Laura M. Scutari, QPA, MPA, Director, Division of Purchasing, County of Union, New Jersey, Union County Administration Building, 10 Elizabethtown Plaza, Elizabeth, New Jersey 07207. The bidder must request withdrawal of a bid due to a mistake, as defined by the law, within five business days after the receipt and opening of the bids. Since the bid withdrawal request shall be effective as of the postmark of the certified or registered mailing, Laura

M. Scutari, QPA, Director of the Division of Purchasing or his designee may contact all bidders, after bids are opened, to ascertain if any bidders wish to, or already have exercised a request to withdraw their bid pursuant to N.J.S.A. 40A:11-23.3.

A bidder's request to withdraw the bid **shall** contain evidence, including any pertinent documents, demonstrating that a mistake was made. Such documents and relevant written information shall be reviewed and evaluated by the County's designated staff pursuant to the statutory criteria of N.J.S.A. 40A:11-23.3.

The County will not consider any written request for a bid withdrawal for a mistake, as defined by N.J.S.A. 40A:11-2(42), by a bidder in the preparation of a bid proposal unless the postmark of the certified or registered mailing is within the five business days following the opening of bids.

3. QUALIFICATIONS OF BIDDERS AND REQUIRED SUBMISSIONS

The County may make such investigation as it deems necessary to determine the ability of the Bidders to perform the Work, which includes investigation of any and all subcontractors listed with the bid. The Bidder shall furnish any information and data for this purpose as the County may request.

4. INTERPRETATIONS AND ADDENDA

Any explanation desired by a bidder regarding the meaning or interpretation of the Contract Documents must be requested in writing to the County Engineer or Design Professional as the case may be and with reasonable time allowed for a reply to reach bidders before submission of their bids. Any interpretation or instruction made by the County Engineer will be in the form of an addendum to the Contract Documents or clarification and will be furnished to all prospective bidders. Oral explanations or instructions given before the award of the Contract will not be binding. Bidders are required to bring to the attention of the County Engineer, the discovery of any apparent ambiguity, inconsistency, error, discrepancy, omission in the Contract Documents for interpretation and correction at least ten (10) working days before opening of bids with the exception of Saturdays, Sundays and holidays.

All Addenda issued through the Offices of the County Engineer are amendments to the Contract Documents and shall be considered in preparing bids. Same shall become part of the Contract Documents.

Addenda take precedence over all earlier documents and over each other according to the latest date. Addenda, unless themselves interpretive, remain subject to interpretation the same as any other document incorporated in the Contract.

Addenda may be issued by the County Engineer up to seven (7) working days prior to the opening of bids. Failure of any bidder to receive an addendum shall not relieve such bidder from the obligation imposed by such addendum. Bidders are to keep themselves currently acquainted with the Contract Documents during the entire bidding period and make inquiry on their own initiative as to issuance of any Addenda. Receipts

of all Addenda shall be acknowledged on the "Acknowledgement of Receipt of Changes" included in the bid package and must be submitted with the bid.

5. OBLIGATION OF BIDDER TO INSPECT SITE AND CONTRACT DOCUMENTS

At the time of the opening of bids, each Bidder will be presumed to have inspected the site(s) and to have read, and be thoroughly familiar with the Contract Documents. The failure or neglect of any Bidder to receive or examine any form, instrument, or document shall in no way relieve any Bidder from any obligation in respect to its bid.

The Bidder shall examine the contents of the Project Manual and the set of Drawings and assure itself that all pages of the Specifications, Drawings, and other Contract Documents are included in the documents obtained for bidding purposes. Should the Specifications, Drawings, and other Contract Documents be incomplete, the Bidder shall notify the County Engineer in writing, who will supply the Bidder with any missing pages of Specifications, Drawings, or other Contract Documents. The lack of such written notification by the Bidder will be construed as evidence that the Specifications, Drawings, or other Contract Documents supplied it for bidding purposes are full and complete and as a waiver of any subsequent claim to the contrary.

6. BID AND PERFORMANCE GUARANTEE

Each bidder must furnish a Bid Bond, Certified Check or Bank Cashier's Check in the amount of ten percent (10%) of the Bid. Checks shall be drawn to the order of the County of Union, New Jersey, not to exceed \$20,000.

Each bidder must furnish with the bid a certificate from a Surety Company, i.e. Consent of Surety, stating that in the event of the contract being awarded to said bidder, such Surety Company will provide the Contractor with Bonds guaranteeing the faithful performance of the Work in accordance with the plans and specifications, and the payment for labor, materials, and all other indebtedness which may accrue on the account of this Work. A Performance, Labor and Materials bond will be furnished by the Contractor upon an award of Contract, and will be in the amount of 100% of the contract price.

A one-year Maintenance Bond will be required upon acceptance of the Project by the County in the amount as stated in Section 15 of the General Specifications. Bonds will be written by a firm authorized to issue the bonds under the laws of the State of New Jersey and be in a form acceptable to the County Counsel.

N.J.S.A. 40A:11-1.1 et seg. allows the prime Contractor to furnish the Performance Security for his Subcontractors. The County of Union requires Performance Security to be furnished by the prime contractor for the entire job in the total amount of the contract.

The County of Union shall award the contract or reject all bids within sixty (60) days; except that the bids of any bidders who consent thereto may, at the request of the County be held for consideration for such longer periods as may be agreed.

The County will return all certified checks or cashier's checks after the proposals have been opened, read, tabulated and checked except those of the three (3) bidders who have bid the lowest total price for carrying out the Project. The County will return the checks of these bidders when a contract is awarded to the successful bidder within ten (10) days after the award of the contract.

If the successful bidder refuses or neglects to sign the said Agreement and furnish the required bonds, the Bid Bond will be held and used by the County to offset any damages for such refusal or neglect.

7. COMMENCEMENT AND COMPLETION

Work will not commence until a Notice to Proceed is received from the County Engineer.

Upon substantial completion of the Project, the Contractor must request a joint inspection with the County Engineer. Upon completion of this inspection, the County Engineer will prepare a list of incomplete or incorrect items (punch list) and have Contractor initial and date same. The Contractor shall rectify all deficiencies noted on the punch list within 30 calendar days of receipt of the list. The County Engineer may approve extensions for extenuating circumstances.

8. BIDDER AFFIDAVIT

All Bidders are required to complete, sign, and submit with their Bid, the attached "Affidavit Regarding List of Debarred, Suspended or Disqualified Bidders." (See form enclosed).

9. BID SECURITY

All Bidders are required to submit a form of Bid Security with their bids. (Bid Bond or Certified Funds)

The Bid Security shall be in the amount of ten percent (10%) of the Bid, but not in excess of Twenty Thousand Dollars (\$20,000.00), and payable to the order of the "County of Union."

10. LABOR AND MATERIALS

The prices will cover all costs of any nature incident to and growing out of the Work, including all labor, material, equipment, transportation, loss by damage or destruction of the Project, settlement of damages, and for replacement of defective work or materials. N.J.S.A. 54:32B-1 et seq. exempts all materials sold to the County of Union from sales or use taxes and should not be included in the prices provided on the Bidding Sheet.

11. INSURANCE REQUIREMENTS

The County of Union requires all contractors to be able to comply with the following insurance requirements. In the event a bid is accepted by the County, the contractor must accept the applicable insurance requirements, as set forth below, as part of any contract awarded to it by the County.

Contractor shall carry and maintain at all times while the contract is in full force and effect, the following insurance coverage with an insurance company or companies acceptable to the County, with limits not less than those shown below. A Certificate of Insurance shall be filed with the County <u>prior</u> to commencement of any Work indicating the following:

- a) Commercial General Liability (CGL): Coverage for all operations including, but not limited to, contractual, products and completed operations, and personal injury with limits no less than \$5,000,000 per occurrence/\$10,000,000 aggregate. The County of Union, its Board of Chosen Freeholders, officers, employees, agents and servants shall be included as an additional insured. Coverage is provided on a primary and non-contributory basis to the County of Union, et al.
- b) Automobile Liability: Coverage for all owned, non-owned and hired vehicles with limits not less than \$5,000,000 per occurrence, combined single limits (CSL) or its equivalent.
- c) Workers Compensation: As required by the State of New Jersey and Employers Liability with limits not less than \$1,000,000 per accident for bodily injury or disease.
- d) Professional Liability (if design/build): Coverage with limits not less than \$1,000,000 per occurrence or claim, \$2,000,000 aggregate
- e) Contractor's Pollution Legal Liability and/or Asbestos Legal Liability and/or Errors & Omissions (if project involves environmental hazards): Coverage with limits no less than \$1,000,000 per occurrence or claim/\$2,000,000 aggregate.
- f) Builders Risk (for major renovations): During the course of construction utilizing an "All Risk" coverage form with limits equal to the completed value of the project and no coinsurance penalty provisions.

Where applicable, a waiver of subrogation in favor of the County of Union, its Board of Chosen Freeholders, officers, employees, agents, servants and the State of New Jersey is to be included in those policies of insurance where permitted by law.

Notice of Cancellation: Each insurance policy required above shall provide that coverage shall not be canceled, except with notice to the Entity.

Special Risks or Circumstances: The County reserves the right to modify these requirements, including limits, based on the nature of the risk, prior experience, insurer, coverage, or other special circumstances.

12. INDEMNIFICATION REQUIREMENTS

The County of Union requires all bidders to accept the following indemnification requirements in the event the County accepts their bid. The Contract awarded by the County to the successful bidder will contain the following provision:

"To the fullest extent permitted by law the Contractor shall indemnify and hold harmless the owner and the owner's consultants, agents, representatives, and employees from and against any and all claims, damages, losses, costs, and expenses, including, but not limited to attorneys' fees, legal costs and legal expenses arising out of or resulting from the performance of the Contractor's work under this contract, provided that such claim, damage, loss, cost, or expense is attributable to bodily injury, sickness, disease or death, or to injury to or destruction of tangible property (other than the work itself) caused or alleged to be caused by the negligent acts, negligent omissions, and/or fault of the Contractor, anyone directly or indirectly employed or retained by the Contractor, or anyone for whose acts the Contractor may be liable regardless of whether caused in part by the negligent act or omission of a party indemnified hereunder provided it is not caused by the sole negligence of a party indemnified hereunder. Contractor shall further indemnify and hold harmless the County and the County's consultants, agents, representative, and employees from and against any and all claims, damages, losses, costs, and expenses, including, but not limited to attorneys' fees, legal costs and legal expenses, arising out of or resulting from performance of the work, provided that such claim, damage, loss, cost, or expense is attributable to bodily injury, sickness, disease or death, or to injury to or destruction of tangible property (other than the work itself) caused or alleged to be caused by the negligent acts, negligent omissions, and/or fault of the County or the County's consultants, agents, representatives, or employees and arises out of this project and provided such claim, damage, loss, cost, or expense is not caused by the sole negligence of a party indemnified hereunder."

13. ROYALTIES AND PATENTS

The Contractor shall pay all royalties and license fees. He shall defend all suits or claims for infringement of any patent rights and shall hold the County harmless from loss on account thereof.

14. PLANS AND SPECIFICATIONS

In carrying out the Work, the plan(s) and the specifications will be followed by the Contractor. Minor alterations in the plan may be made or permitted by the County Engineer from time to time and, if no additional Work is necessary, there will be no additional charge for carrying out such minor alterations.

The Contractor shall provide the County Engineer a set of reproducible as-built drawings upon completion of the Project. The Contractor shall maintain an updated construction progress plan in the Project field office at all times.

When applicable, The New Jersey Department of Transportation Standard Specifications for Road and Bridge Construction, as amended, and Supplemental Specifications for State Aid Projects, herein after referred to as the "Standard Specifications," are made a part of these specifications and contract for the improvements, and will govern the construction of this Project, the material used and the execution of this Project, except as revised and modified herein. The references to these specifications are given herein for the purpose of aiding in the rapid location of the description of the various items herein specified. The entire Work must be carried on and completed to the satisfaction of the County. The Standard Specifications are amended as follows:

"Any reference to the Commissioner, Department, Department Laboratory, Engineer or Inspector should be redefined to be the County of Union."

15. GUARANTEE AGAINST DEFECTIVE WORK

Prior to final payment being made or before the release of the performance security required by Section 3 above, the Contractor and Surety shall execute and deliver to the County an original Maintenance Bond with an original signature and seal having a penal sum equal to:

- A) One hundred percent (100%) of the final adjusted Contract amount, if such amount is \$50,000.00 or less;
- B) Fifty percent (50%) of the final adjusted Contract amount, if such amount be greater than \$50,000.00 but less than \$250,000.00; and,
- C) Twenty-five percent (25%) of the final adjusted contract amount, if such amount is \$250,000.00 or more.

The Bond and Surety shall be satisfactory to the Union County Counsel. The Surety shall hold a Certificate of Authorization to do business in the State of New Jersey and shall conform to P.L. 1995 c.384, codified as N.J.S.A. 2A:44-143, 144. The Surety Disclosure Statement and Certification required by N.J.S.A. 2A: 44-143, 144, shall be attached to the Bond. Such Maintenance Bond shall remain in full force and effect for a period of one (1) year from the date of Final Completion. Such Maintenance Bond shall also provide that the Contractor and the Surety guarantee to replace for the said period of one (1) year from the date of Final Completion, all Work performed and/or all materials furnished that were not performed or were not furnished in accordance to the terms and performance requirements of the Contract Documents, and will make good any defects thereof which become apparent before the expiration of one (1) year. If, during that period, any part of the Project, in the judgment of the Engineer, is found defective, the Contractor

will repair or replace same within five (5) days of receipt of notice from the County Engineer. If the Contractor refuses or neglects to do such Work in the time specified, the County Engineer may have the Work done by others and the Contractor or his Surety thereof will pay the cost.

The Contractor will furnish the County a Maintenance Bond for a percentage of the final adjusted contract price, as stated above. The one (1) year period will start the day of Final Completion of Project by the County. Final payment is conditional on the receipt of a maintenance bond in a form acceptable to County Counsel.

16. TRAFFIC AND STREET MAINTENANCE

The Work must be started and performed by the Contractor in such a manner as to minimize delays to the traveling public. It must be completed in a timely fashion, with little or no inconvenience to traffic and pedestrians, where such inconvenience may be avoided.

All municipal, county, and state roadways shall remain open to traffic unless otherwise provided for in the technical specifications.

If modified traffic patterns are authorized in order to provide a safe working or traveling environment, the Contractor is responsible for providing all equipment, barrels, cones, signs, and barricades to implement the work zone and detours, unless otherwise specified in the technical specifications. All work zones and detours shall be established in accordance with the technical plans and specifications if provided or in strict compliance with the current version of the Manual for Uniform Traffic Control Devices (MUTCD). The Contractor shall obtain approval for these work zones and detour plans from the Municipal Police or applicable police agency and the Union County Bureau of Traffic Maintenance prior to implementation.

All traffic control plans shall provide for safe movement of vehicular, bicycle, and pedestrian traffic. Particular attention shall be given to requirements of the Americans with Disabilities Act.

No portion of any street or alleyway may be used for the storage of any materials or equipment without the approval of the Municipal Police or other applicable police agency. Sidewalks, gutters, drains, fire hydrants and private drives shall be maintained for their intended use unless specifically approved by the County Engineer.

Upon suspension of Work, at the end of the day or for protracted periods, the Contractor shall remove all rubbish and materials from the Work site to the approved storage/staging location. All road cuts, saw cuts, and trenches that may pose hazard to vehicular, pedestrian, or bicycle traffic, to include handicapped users, shall be filled to the surface of the roadway or sidewalk. At no time will steel plates or settled trenches be

G-10 Revised: 2017.10.26 allowed at the daily suspension of Work, unless specifically approved by the County Engineer.

Use of Traffic Control Officers shall be determined by the County in accordance with the provisions of N.J.S.A. 40A:11-23.1(c). If applicable to the Project, the County shall have provided an allowance for same as set forth in the Bid Form.

With respect to pedestrian traffic, the Contractor shall install signs restricting access of the general public and, as necessary, Union County employees to the area of construction. The Contractor shall provide safe access to required areas and place physical barriers to restricted areas. These barriers may range from caution tape to actual barriers, at the direction of the County Engineer.

17. CONTRACTOR'S EMPLOYEES

The Contractor must employ only suitable and competent labor in the Work, and must remove from the Work any incompetent, unsuitable, or disorderly person upon complaint from the County Engineer.

The parties to any contract resulting from this proposal do hereby agree that the provisions of N.J.S.A. 10:2-1 through 10:2-4 (discrimination in employment on public works contracts): 34:11-56.25 et seq. (payment of prevailing rate of wages determined pursuant to N.J.S.A. 34:11-56.30 by the Commissioner), and the Rules and Regulations promulgated pursuant thereto, are hereby made a part of any contract and are binding upon them.

There will be no discrimination against any employee who is employed in the Work to be covered by any contract resulting from this bid because of age, race, creed, color, national origin, ancestry, marital status or sex.

Any person, firm, or corporation violating the provisions of this Section will be deemed and judged a disorderly person.

18. OWNERSHIP DISCLOSURES REQUIRED

Pursuant to P.L. 1977, N.J.S.A. 52:25-24.2, the Bidder shall submit with its Bid, or prior to receipt of bids, a statement setting forth the names and addresses of all stockholders in the corporation or partnership bidding who own ten percent (10%) or greater interest therein. (See forms attached)

19. NON-COLLUSION AFFIDAVIT

The Bidder shall submit with its bid either the attached completed "Non-Collusion Affidavit" or a statement of non-collusion with verbiage similar to same.

20. EQUAL EMPLOYMENT OPPORTUNITY COMPLIANCES

The successful bidder shall be required to complete and submit an Initial Project Workforce Report, New Jersey Department of Treasury Form AA-201, upon notification Failure to submit this completed form may result in the Contract being terminated.

The successful bidder shall also be required to submit a copy of its Monthly Project Workforce Report, New Jersey Department of Treasury Form AA-202, to the New Jersey Department of Treasury's Division of Public Contracts Equal Employment Opportunity Compliance and to the Board.

21. COMPLIANCE WITH NEW JERSEY PREVAILING WAGE ACT

The County of Union, in order to fulfill the requirements of N.J.S.A. 34:11-56.25 et seq, requires that the following additional conditions be strictly followed. The bidders represent that he is not listed or is not on record in the Office of the Commissioner or the Department of Labor and Industry as one who failed to pay prevailing wages in accordance with the provisions of this Act. The bidder agrees to the inclusion of a contract provision upon award which specifically requires said Contractor to fully comply with each and all of the requirements of the aforesaid Act as it relates to prevailing rates of wages on public contracts as set forth in the New Jersey Prevailing Wage Act, P.L. 1963, Chapter 150 and P.L. 1974, Chapter 64.

A Copy of the Prevailing Wage Rates is attached for your reference. Applicable rates are those wages and fringe benefit rates in effect on the date the contract is awarded. All predetermined rate increases listed at the time the contract award must also be paid, beginning on the dates specified. Rates may change between the time of issuance of this determination and the award of the public works contract. Therefore, prior to the award of the contract, verification must be made with the Public Contracts section. to insure that the rates contained in this determination are still prevailing.

The Contractor agrees to abide and be bound by each and all of the said statutory provisions with respect to the payment of prevailing rates of wages, and acknowledges that the County reserves the right to terminate the Contractor's (or his subcontractors') right to proceed with the scope of Work, or such portion thereof that relates to the failure to pay prevailing rates of wages. In such event or under the terms of N.J.S.A. 34:11-56.27, the Contractor and his surety will be liable to the County of Union for any excess costs occasioned by such a violation.

The Contractor or subcontractors for this Project will post the Prevailing Wage Rates for each craft and classification involved as determined by the Commissioner of Labor and Industry, including the effective date of any changes thereof, in prominent and easily accessible places at the site of the Work or at such place or places as are used by them to pay workmen their wages.

The County of Union requires a copy of payroll records from the Contractor and subcontractors. Payroll records shall be submitted with each voucher request for payment. Prevailing wage rates may be obtained from the New Jersey Labor, Division of Workplace Standards, Public Contracts Section, (609-292-2259).

In addition to compliance with the New Jersey Prevailing Wage Act, the County requires compliance with procedures established by Resolution No. 2014-0408 adopted by the Union County Board of Chosen Freeholders on May 8, 2014. The resolution is furnished in Section 51 of these General Specifications.

UNION LABOR IS PREFERRED ON ALL COUNTY WORK

The foregoing reference to specific laws will not be deemed to be a limitation of obligation of the Contractor to perform his obligations in full compliance with the provisions and requirements of all federal and state statues and local ordinances applicable to the Work to be done under the contract.

It is agreed and understood that any contracts and/or orders placed as a result of this proposal will be governed and construed and the rights and obligations of the parties hereto will be determined in accordance with the laws of the State of New Jersey.

Upon completion of the Work, the Contractor will furnish a Certification of Compliance with the New Jersey Prevailing Wage Act. The certificate in a form acceptable to County Counsel is a condition of the final payment. (See form attached)

22. BRAND NAME OR EQUAL

When the Specifications, Forms, and other Contract Documents use "brand name or equivalent" or similar language, the listed brand name shall serve as a reference or point of comparison for the functional or operational characteristic desired for the goods or services being requested. Where a bidder attempts to submit an equivalent product for a brand name, it shall be the responsibility of the bidder to fully describe and document the product to be provided with the bid in order to establish the equivalence claim.

- A. If the Bidder proposes to offer substitute goods as an equal to those specified herein, the bidder shall so indicate with the Bid Proposal. For the purposes of this paragraph, a proposed item shall be considered equal to goods specified herein if:
 - 1. The County, in its sole discretion, determines that: (i) the goods conform substantially, even with deviations, to the brand name goods specified herein; (ii) the goods are equal to or greater than the brand name goods specified herein in terms of quality, durability, functionality, appearance, strength and design; (iii) the goods are capable, at least as well as the brand name goods specified herein, or

G-13 Revised: 2017.10.26 performing with existing equipment; and (iv) the goods do not cost the County more than the brand name goods specified herein costs the County.

- B. To offer substitute goods as an equal to those specified herein, it is necessary that:
 - The Bidder submits sufficient information with its bid to permit the County to determine that the goods are equivalent to the brand name goods specified herein, including, but not necessarily limited to the brand, catalog number and specifications/data sheets;
 - The Bidder fully identifies and describes the variations of the goods from the brand name goods specified herein on a separate sheet that is to be submitted with the bid proposal. Bidder's literature WILL NOT suffice in explaining exceptions to these specifications.
 - 3. The Bidder certifies that the goods (i) are similar in substance to the brand name goods specified, and (ii) are suited to the same use as the item specified;
- C. The County shall be allowed a reasonable time within which to evaluate the Bidder's proposal to offer substitute goods as an equal to those specified herein. The County shall be the sole judge of acceptability. No "or-equal" goods shall be ordered, delivered, assembled, set-up or utilized until the County's evaluation is complete. The County's determination as to equivalency shall be deemed final and absolute.

In the event the Bidder does not provide sufficient supporting documentation with the bid, it will be presumed and required that the brand name goods and services as described in the specifications will be provided.

23. LINES AND GRADES

Normally, horizontal and vertical control points will be provided in the technical specifications. All other surveying will be the responsibility of the Contractor unless otherwise noted.

24. NUMBER OF WORKING DAYS

In accordance with N.J.S.A. 40A:11-17, the Work for the within Project shall be completed as specified on the Time of Completion Form. See form attached.

There shall be taken a deduction from the contract price, or any wages paid by the County, to any inspector(s) necessarily employed by it on the Work, for any number of days in excess of the number allowed in the specifications.

25. PROMPT PAYMENT OF CONSTRUCTION CONTRACTS (NJ Prompt Payment Act)

Pursuant to N.J.S.A. 2A:30A-1 et seq., payment to the Contractor, other than for Work done pursuant to a contact allowance, where applicable, shall be processed and paid as follows:

- 1. All contractor bills shall be either approved for payment, or notice provided as to why the bill or any portion of it will not be approved by the representative(s) of the governing body no later than the public meeting following 20 calendar days of the billing date as defined in the statute.
- 2. If the billing is approved, said bill shall be paid in the payment cycle following the meeting.

26. STOPPING WORK ON ACCOUNT OF BAD WEATHER

Work must only be performed in weather suitable for the type of construction planned or underway. Extremes in temperature, humidity, precipitation, evaporation, etc. can detrimentally affect the constructed product. Refer to the Standard and Technical Specifications for specific items.

27. ACCESS FOR OTHER CONTRACTORS

The Contractor for this Work will give proper access to other contractors who may be employed upon the Project and must not hinder or delay unnecessarily any Work that may be progressing under other contracts.

28. CONDEMNED MATERIALS AND WORK

Any materials and or part of the Work that may be condemned by the County Engineer will be removed and replaced by the Contractor or otherwise rectified, as may be directed by the County Engineer. No payment will be made upon the Work until such faulty work has been made good as may be directed. In the event the Contractor refuses or neglects to make good such faulty work, he will be deemed to have abandoned the contract and proceedings may be taken against him as provided herein.

G-15 Revised: 2017.10.26

29. STORAGE

In the event that it is necessary for the Contractor to stockpile or store materials or equipment on the job site, the Contractor shall inform the County of such necessity and the County may offer available space, if any, for storage of such materials or equipment. The Contractor shall use said space only for such purpose. Any and all materials which may be stored in such space or which may be brought onto the job site at any time by the Contractor will be at the Contractor's sole risk. The County will not be responsible for loss of or damage to said materials or equipment for any cause whatsoever. The Contractor shall take necessary measures to protect any such storage area and shall be responsible for any and all damages.

30. FINAL CLEAN UP

Upon completion of the Work, the Contractor will remove all equipment, unused materials, rubbish, etc., and will repair, or replace in an a manner acceptable to the County Engineer, all areas that may have been damaged in the prosecution of the Work. Same shall be a condition precedent to final payment. Should said Contractor fail to comply with this requirement, the County shall undertake the clean-up with its own forces and charge the cost of same against the Contractor's contract balance.

31. SUB-LETTING OF WORK

Except for the List of Subcontractors, pursuant to N.J.S.A. 40A:11-16 (See form attached), no portion of the Work will be sublet by the Contractor to any other entities, except with the consent of the County Engineer. A complete list of subcontractors must be submitted to the County Engineer at the preconstruction meeting. If the job does not warrant a preconstruction meeting, the Contractor must submit such list prior to the start of Work.

All Subcontractors will be subject to N.J.S.A. 34:11-56 et al.

N.J.S.A. 40A:11-16 requires the bidder to list in the bid sheets the name or names of all subcontractors involved in the following types of Work: plumbing and gas fitting and all kindred work, steam and hot water heating, ventilating apparatus, steam power plants and kindred work, electrical work, ornamental iron work, and structural steel. In addition, the County may require the identification of specific additional subcontractors. If these trades are expected to be part of the contract, such subcontractors should be listed on the "Subcontractor Identification Statement List of Subcontractors" and Bidder shall certify same on the accompanying sheet titled "Subcontractor Identification Certification." (See forms attached) Bidder's failure to submit these two forms shall be considered a material defect and result in rejection of Bidder's bid. Substitutions of any listed subcontractors pursuant to N.J.S.A. 40A:11-16 will not be permitted except with the consent of the County Engineer.

32. SAFETY

The Contractor shall observe all rules and regulations of the Federal, State, and local health officials. Attention is directed to Federal, State, and local laws, rules, and regulations concerning construction safety and health standards. The Contractor shall not require any worker to work in surroundings or under conditions that are unsanitary, hazardous, or dangerous to the worker's health or safety.

The Contractor shall admit to the site, without delay and without the presentation of an inspection warrant, any inspector of OSHA or other legally responsible agency involved in safety and health administration upon presentation of proper credentials.

The Contractor shall make available to the Contractor's employees, subcontractors, the County Engineer, and the public, all information pursuant to OSHA 29 CFR Part 1926.59 of The Hazard Communication Standard 29 CFR 1910.1200, and shall also maintain a file on each job site containing all Material Safety Data Sheets (MSDS) for products in use at the Project. These Material Safety Data Sheets shall be made available to the Engineer upon request.

The Contractor shall at all times conduct the Work to provide for the safety and convenience of the general public and protection of persons and property. The safety provisions of applicable laws, OSHA regulations, building and construction codes, and the rules and regulations of the New Jersey Department of Labor and Workforce Development and Commerce shall be observed.

33. QUALITY, SAFETY AND PERFORMANCE STANDARDS

All goods and services must be constructed and provided with the highest quality materials and workmanship. It is the intent of these specifications that only equipment equal to, or exceeding, the standard specified will be acceptable in order to protect the safety of the occupants of the Building.

34. MATTERS NOT MENTIONED IN CONTRACT DOCUMENTS

Any Work, material, or method, not specifically described in these specifications, but shown upon the plans of the Work, will be carried out as shown on said plan.

35. PERMITS

The Contractor will obtain all necessary permits required by law and provide the County with necessary approvals prior to commencement of permitted Work.

36. CONTRACTOR TO PROVIDE PROOF OF PAYMENT

Upon the completion of the Work, the Contractor will furnish a General Release as proof that all claims for labor, materials, etc., have been settled by the Contractor. The General Release, in a form acceptable to County Counsel, is a condition of final payment.

G-17 Revised: 2017.10.26

37. CHANGE ORDERS

Change Order Procedures shall comply with N.J.A.C. 5:30-11.1 et seq., "Change Orders and Open End Contracts" and subsequent provisions of the New Jersey Administrative Code.

38. SUPPLEMENTAL WORK

In case any supplemental work is necessary, it will be performed by the Contractor at a price fixed by agreement between the Contractor and the County Engineer and approved by the County as specified in Section 36. The Contractor will do no supplemental work on any character, for which the Contractor will demand pay, except upon the written order of the County.

39. FORM OF CONTRACT

The Contract will be subject to all statutory provisions on the matter of Public Works, Public Contracts, The Law Against Discrimination, the Laws Governing Affirmative Action and Prevailing Rates of Wages under the laws of New Jersey.

The Agreements shall be executed by both parties not later than twenty-one (21) days from the date of the award by the County (Sundays and holidays excluded); however, such time frame may be extended by agreement of the parties.

40. PROGRESS PAYMENTS

Monthly progress payments will be made based on the value of labor and materials incorporated in the Work and of materials suitably stored at the site. An itemized schedule of values shall be submitted with each Application for Payment.

(Refer to the Owner/Contractor Agreement for Retainage and other conditions pertaining to payment and the application of N.J.S.A. 2A:30A-1 et seq.)

All Applications for Payment shall be accompanied by paid invoices for materials incorporated in the Work and for materials suitably stored at the site, and affidavit(s) by Subcontractors whose Work was included in the next to the last application to the effect such Work and such materials have been paid for.

No payment shall be made without Contractor having provided all submittals set forth in this Section, and the approval of same by the County.

For contracts exceeding \$100,000.00, monthly payments will be made on the Work to the extent of 98% of the value of the Work done which is considered to be retainage.

For contracts less than \$100,000.00, monthly payments will be on the Work to the extent of 90% of the value of the Work done. In lieu of the retainage, the Contractor will, at his option, deposit with the County Counsel negotiable bearer bonds of the State of New

G-18

Jersey or any political subdivision thereof, equal to the amount otherwise withheld as retainage.

When the Project is completed, the final cost of the Project will be based on actual quantities of authorized Work done under each item scheduled in the bidding sheet and approved Change Orders, if any. The money due to the Contractor as determined by said final certificate after deduction of previous monthly payments on account, will be paid to the Contractor in accordance with the terms of the contract dealing with Prompt Payment, providing, however that before such final payment is made, all outstanding claims against the Contractor must be satisfied. Before final payment is released, the Contractor must furnish: a) Maintenance Bond (see Section 6 of these general specifications); b) Certification of Compliance, New Jersey Prevailing Wage Act (see Sections 21 and 51); and c) General Release (see Section 36) in a form satisfactory to County Counsel; d) complete set of as-built plans in the latest AutoCad on compact disc; and e) a complete set of in-progress photos in jpg, jpeg, or bmp digital format on a compact disc.

41. INSPECTION

The Work must be done in accordance with the plans and specifications, and will be inspected by the County Engineer. An inspector may be placed upon the Work at any time by the County Engineer to see that the plans, specifications, and instructions of the County Engineer are carried out. In connection herewith, bidders are referred to N.J.S.A. 40A:11-17.

42. DAMAGES

The Contractor will be held responsible for all damages that may occur to Work, or to persons or property by reason of the nature of the Work or from the elements, or by reason of inadequate protection of the Work, or from any carelessness or negligence on his part or on the part of his employees. The County will withhold payments on the Work until all suits or claims for damages sustained on, or by reason of, this Work will have been settled by the Contractor.

The construction and final completion of this Work will be guaranteed by the Contractor. Any damages that may be done to the Work or any part thereof, by the elements or otherwise, during its construction, will be made good by the Contractor.

43. LIQUIDATED DAMAGES

If the Project is not completed within the time specified herein or within such further time as may have been granted by the County Engineer, then the Contractor hereby agrees to pay to the County as liquidated damages, but not as a penalty, \$1,000.00 per day for each and every calendar day that he is in default on time to complete the Work. The said sum will be deducted from moneys due the Contractor and if the damages exceed this amount, then the Contractor or his Surety Company will pay the excess. These damages may be waived at the option of the County.

G-19 Revised: 2017.10.26

44. AFFIRMATIVE ACTION REQUIREMENTS

EXHIBIT B (Revised 4/10)

MANDATORY EQUAL EMPLOYMENT OPPORTUNITY LANGUAGE N.J.S.A. 10:5-31 et seq. (P.L. 1975, C. 127) N.J.A.C. 17:27

CONSTRUCTION CONTRACTS

During the performance of this contract, the contractor agrees as follows:

The contractor or subcontractor, where applicable, will not discriminate against any employee or applicant for employment because of age, race, creed, color, national origin, ancestry, marital status, affectional or sexual orientation, gender identity or expression, disability, nationality or sex. Except with respect to affectional or sexual orientation and gender identity or expression, the contractor will ensure that equal employment opportunity is afforded to such applicants in recruitment and employment, and that employees are treated during employment, without regard to their age, race, creed, color, national origin, ancestry, marital status, affectional or sexual orientation, gender identity or expression, disability, nationality or sex. Such equal employment opportunity shall include, but not be limited to the following: employment, up-grading, demotion, or transfer; recruitment or recruitment advertising; layoff or termination; rates of pay or other forms of compensation; and selection for training, including apprenticeship. The contractor agrees to post in conspicuous places, available to employees and applicants for employment, notices to be provided by the Public Agency Compliance Officer setting forth provisions of this nondiscrimination clause.

The contractor or subcontractor, where applicable will, in all solicitations or advertisements for employees placed by or on behalf of the contractor, state that all qualified applicants will receive consideration for employment without regard to age, race, creed, color, national origin, ancestry, marital status, affectional or sexual orientation, gender identity or expression, disability, nationality or sex.

The contractor or subcontractor will send to each labor union, with which it has a collective bargaining agreement, a notice, to be provided by the agency contracting officer, advising the labor union or workers' representative of the contractor's commitments under this act and shall post copies of the notice in conspicuous places available to employees and applicants for employment.

The contractor or subcontractor, where applicable, agrees to comply with any regulations promulgated by the Treasurer, pursuant to N.J.S.A. 10:5-31 et seq., as amended and supplemented from time to time and the Americans with Disabilities Act.

When hiring or scheduling workers in each construction trade, the contractor or subcontractor agrees to make good faith efforts to employ minority and women workers in each construction trade consistent with the targeted employment goal prescribed by N.J.A.C. I7:27-7.2; provided, however, that the Division may, in its discretion, exempt a contractor or subcontractor from compliance with the good faith procedures prescribed by the following provisions, A, B and C, as

G-20 Revised: 2017.10.26 long as the Division is satisfied that the contractor or subcontractor is employing workers provided by a union which provides evidence, in accordance with standards prescribed by the Division, that its percentage of active "card carrying" members who are minority and women workers is equal to or greater than the targeted employment goal established in accordance with N.J.A.C. I7:27-7.2. The contractor or subcontractor agrees that a good faith effort shall include compliance with the following procedures:

- If the contractor or subcontractor has a referral agreement or arrangement with a union for a construction trade, the contractor or subcontractor shall, within three business days of the contract award, seek assurances from the union that it will cooperate with the contractor or subcontractor as it fulfills its affirmative action obligations under this contract and in accordance with the rules promulgated by the Treasurer pursuant to N.J.S.A. 10:5-31 et. seq., as supplemented and amended from time to time and the Americans with Disabilities Act. If the contractor or subcontractor is unable to obtain said assurances from the construction trade union at least five business days prior to the commencement of construction work, the contractor or subcontractor agrees to afford equal employment opportunities minority and women workers directly, consistent with this chapter. If the contractor's or subcontractor's prior experience with a construction trade union, regardless of whether the union has provided said assurances, indicates a significant possibility that the trade union will not refer sufficient minority and women workers consistent with affording equal employment opportunities as specified in this chapter, the contractor or subcontractor agrees to be prepared to provide such opportunities to minority and women workers directly, consistent with this chapter, by complying with the hiring or scheduling procedures prescribed under (B) below; and the contractor or subcontractor further agrees to take said action immediately if it determines that the union is not referring minority and women workers consistent with the equal employment opportunity goals set forth in this chapter.
- (B) If good faith efforts to meet targeted employment goals have not or cannot be met for each construction trade by adhering to the procedures of (A) above, or if the contractor does not have a referral agreement or arrangement with a union for a construction trade, the contractor or subcontractor agrees to take the following actions:
- (I) To notify the public agency compliance officer, the Division, and minority and women referral organizations listed by the Division pursuant to N.J.A.C. 17:27-5.3, of its workforce needs, and request referral of minority and women workers;
- (2) To notify any minority and women workers who have been listed with it as awaiting available vacancies:
- (3) Prior to commencement of work, to request that the local construction trade union refer minority and women workers to fill job openings, provided the contractor or subcontractor has a referral agreement or arrangement with a union for the construction trade;
- (4) To leave standing requests for additional referral to minority and women workers with the local construction trade union, provided the contractor or subcontractor has a referral agreement or arrangement with a union for the construction trade, the State Training and Employment Service and other approved referral sources in the area;
- (5) If it is necessary to lay off some of the workers in a given trade on the construction site, layoffs shall be conducted in compliance with the equal employment opportunity and non-discrimination standards set forth in this regulation, as well as with applicable Federal and State court decisions;

- (6) To adhere to the following procedure when minority and women workers apply or are referred to the contractor or subcontractor:
- (i) The contactor or subcontractor shall interview the referred minority or women worker.
- (ii) If said individuals have never previously received any document or certification signifying a level of qualification lower than that required in order to perform the work of the construction trade, the contractor or subcontractor shall in good faith determine the qualifications of such individuals. The contractor or subcontractor shall hire or schedule those individuals who satisfy appropriate qualification standards in conformity with the equal employment opportunity and non-discrimination principles set forth in this chapter. However, a contractor or subcontractor shall determine that the individual at least possesses the requisite skills, and experience recognized by a union, apprentice program or a referral agency, provided the referral agency is acceptable to the Division. If necessary, the contractor or subcontractor shall hire or schedule minority and women workers who qualify as trainees pursuant to these rules. All of the requirements, however, are limited by the provisions of (C) below.
- (iii) The name of any interested women or minority individual shall be maintained on a waiting list, and shall be considered for employment as described in (i) above, whenever vacancies occur. At the request of the Division, the contractor or subcontractor shall provide evidence of its good faith efforts to employ women and minorities from the list to fill vacancies.
- (iv) If, for any reason, said contractor or subcontractor determines that a minority individual or a woman is not qualified or if the individual qualifies as an advanced trainee or apprentice, the contractor or subcontractor shall inform the individual in writing of the reasons for the determination, maintain a copy of the determination in its files, and send a copy to the public agency compliance officer and to the Division.
- (7) To keep a complete and accurate record of all requests made for the referral of workers in any trade covered by the contract, on forms made available by the Division and submitted promptly to the Division upon request.
- (C) The contractor or subcontractor agrees that nothing contained in (B) above preclude the contractor or subcontractor from complying with the union hiring hall or apprenticeship policies in any applicable collective bargaining agreement or union hiring hall arrangement, and, where required by custom or agreement, it shall send journeymen and trainees to the union for referral, or to the apprenticeship program for admission, pursuant to such agreement or arrangement. However, where the practices of a union or apprenticeship program will result in the exclusion of minorities and women or the failure to refer minorities and women consistent with the targeted county employment goal, the contractor or subcontractor shall consider for employment persons referred pursuant to (B) above without regard to such agreement or arrangement; provided further, however, that the contractor or subcontractor shall not be required to employ women and minority advanced trainees and trainees in numbers which result in the employment of advanced trainees and trainees as a percentage of the total workforce for the construction trade, which percentage significantly exceeds the apprentice to journey worker ratio specified in the applicable collective bargaining agreement, or in the absence of a collective bargaining agreement, exceeds the ratio established by practice in the area for said construction trade. Also, the contractor or subcontractor agrees that, in implementing the procedures of (B) above, it shall, where applicable, employ minority and women workers residing

within the geographical jurisdiction of the union.

After notification of award, but prior to signing a construction contract, the contractor shall submit to the public agency compliance officer and the Division an initial project workforce report (Form AA 201) electronically provided to the public agency by the Division, through its website, for distribution to and completion by the contractor, in accordance with N.J.A.C. 17:27-7. The contractor also agrees to submit a copy of the Monthly Project Workforce Report once a month thereafter for the duration of this contract to the Division and to the public agency compliance officer.

The contractor agrees to cooperate with the public agency in the payment of budgeted funds, as is necessary, for on-the-job and/or off-the-job programs for outreach and training of minorities and women.

(D) The contractor and its subcontractors shall furnish such reports or other documents to the Division of Public Contracts Equal Employment Opportunity Compliance as may be requested by the Division from time to time in order to carry out the purposes of these regulations, and public agencies shall furnish such information as may be requested by the Division of Public Contracts Equal Employment Opportunity Compliance for conducting a compliance investigation pursuant to Subchapter IO of the Administrative Code (NJAC 17:27).

[REMAINDER OF PAGE INTENTIONALLY LEFT BLANK]

45. INVESTMENT ACTIVITIES IN IRAN

Pursuant to P.L. 2012, c.25, codified as N.J.S.A. 2:32-55 et seq., prohibits State and local public contracts with persons or entities engaging in certain investment activities in energy or finance sectors of Iran.

46. COMPLIANCE WITH THE PUBLIC WORKS CONTRACTOR REGISTRATION ACT - (N.J.S.A. 34:11-56.48 et. seq.)

Pursuant to the above-referenced law, Bidders are required to be registered with the New Jersey Department of Labor and Workforce Development and to possess a current certificate by said Department indicating compliance with the Act prior to the time and date that bids are received. Bidders are notified of this requirement of their compliance. Such certificates or applications shall also be provided for each Subcontractor furnishing plumbing and gas fitting, steam and hot water heating and ventilating apparatus, and all kindred work, steam power plants and kindred work, electrical work, structural steel and ornamental iron work, and such other subcontractors as the specifications require relative to prior identification.

47. UTILITIES

Attention of the bidder is directed to the fact that the approximate locations of known utility structures and facilities that may be encountered within and adjacent to the limits of the Work are shown on the plans and described herein. The accuracy and completeness of this information is not guaranteed by the County Engineer and the bidder is advised to ascertain for himself all the facts concerning the location of these and other utilities.

The Contractor will not proceed with his Work until he has made diligent inquiries of all public utility and municipal officials to determine the exact location of all-underground structures and pipes within the site of the Project. The Contractor will notify utility owners not less than ten (10) days in advance of the time he proposes to perform any Work that will endanger or affect their facilities in compliance with **New Jersey One-Call**. In excavating in any part of the Work, care must be taken not to remove or damage any gas, water, sewer, or other pipe, conduit, or structure, - public or private - without the concurrence of the owner and the County Engineer. The Contractor will, at his own expense, shore up, secure and maintain a continuous flow in such structures, and will keep them in repair until final acceptance of the Work.

When pipes or other structures are encountered or when the removal, relocation or protection of these utilities are necessary in carrying out the Project as planned, the Contractor will cooperate with the owner of said utilities and will permit the owners or their agents access to the site of the Work in order to relocate or protect their facilities and not hinder or delay unnecessarily the Work of the owners in moving same. No extra allowance of payment will be made to the Contractor for the use of any materials, equipment, etc.,

G-24 Revised: 2017.10.26 or for the performance of any Work in connection with the moving of said structures unless the Contractor is specifically ordered by the County Engineer to furnish such materials, equipment, or services. If directed by the County Engineer to do any Work or furnish any materials or equipment, payment will be allowed the Contractor in accordance with the unit prices bid for such Work, or, if such items are not scheduled in the proposal, such Work shall be allowed "Supplemental Work" as provided in Section 39 of these general specifications. The corporations, companies, agencies or municipalities owning or controlling the utilities, and the name, and telephone numbers are listed in the beginning of the Technical Specifications.

48. MATERIAL COMPLIANCE AND SHOP DRAWINGS

The Contractor will require the manufacturer or supplier to furnish three (3) copies of Certification of Compliance with each delivery of materials, components and manufactured items for the Project. Two (2) copies will be furnished to the County Engineer; one copy will be retained by the Contractor. Certificates of Compliance will contain the following information:

- 1. Project to which material is consigned;
- 2. Name of the Contractor to which the material is supplied;
- 3. Kind of material supplied;
- 4. Quantity of material represented by the Certificate;
- Means of identifying the consignment, such as label marking, seal number, etc.;
- 6. Date and method of shipment;
- 7. That the material is in conformity with the pertinent specifications stated in the certificate; and
- 8. Signature of a person having legal authority to bind the supplier.

The Contractor will submit to the County Engineer for his approval five (5) copies of complete and fully detailed shop or working drawings for those items listed in the beginning of the technical specifications.

Each drawing will identify the name of the job, location and Contractor.

All drawings will be approved in accordance with the standard specifications. Refer to the Technical Specifications for specific items.

All materials or articles used in the Work will be of American manufacture, insofar as same are available, in conformance with N.J.S.A. 40A:11-18.

49. PRECONSTRUCTION

In order to provide full coordination of this Project among the parties concerned, the County Engineer will arrange for a preconstruction meeting between the Contractor, County Engineer and other interested parties as soon as possible after the contract is executed. At this meeting the Contractor will present his proposed schedule of Work which shall be subject to review and approval of the County through its designated representatives.

50. DISPUTES UNDER THE CONTRACT

A dispute arising under the Contract shall be submitted in writing to the County Engineer with all facts and supporting data. The County Engineer will review the dispute and issue his decision or request additional facts or documentation after which he will render his decision.

In the event the dispute is not then resolved, the matter shall, pursuant to law, be submitted to mediation before being submitted to a court of competent jurisdiction venued in Union County.

The County Engineer will notify the County Counsel when a matter is to be submitted to mediation. The County Counsel will communicate with the parties and inform them of the procedures to be followed in making such a submission.

[REMAINDER OF PAGE INTENTIONALLY LEFT BLANK]

G-26 Revised: 2017.10.26

51. CONTRACTOR BUSINESS REGISTRATION CERTIFICATE New Mandatory Requirement -Effective 1/18/2010

The recently enacted **P.L. 2009, c.315**, requires that effective January 18, 2010; a contracting agency must receive proof of the bidder's business registration prior to the award of a contract. However, the proof must show that the bidder was in fact registered with the State of New Jersey Department of the Treasury, Division of Revenue and obtained the business registration prior to the receipt of bids.

If subcontractors are named on the bid, proof of the business registration for each subcontractor must be provided prior to the award of bid. Similarly to the bidder, the proof must show that each subcontractor was registered with the State of New Jersey Department of the Treasury, Division of Revenue and obtained the business registration prior to the receipt of bids.

Proof of business registration shall be

A copy of a Business Registration Certificate issued by the Department of the
Treasury, Division of Revenue; or
A copy of the web version provided by the NJ Division of Revenue, or

Register online at http://www.state.nj.us/treasury/revenue/busregcert.htm. Click the "online" link and then select "Register for Tax and Employer Purposes or call the Division at 609-292-1730.

Note: A NJ Certificate of Authority is not acceptable.

FAILURE to submit proof of registration of the bidder or any subcontractor named on the bid prior to the award of contract shall be cause to reject the bid.

FAILURE of the bidder or any subcontractor named on the bid to be <u>registered</u> prior to the receipt of bids is cause for a **MANDATORY REJECTION** of bids. (A NON-WAIVABLE DEFECT). This covers construction Work as well as non-construction bids.

IN ADDITION:

N.J.S.A. 52:32-44 imposes the following requirements on Contractors and all subcontractors that knowingly provide goods or perform services for a Contractor fulfilling this contract:

- 1) the Contractor shall provide written notice to its subcontractors and suppliers to submit proof of business registration to the Contractor;
- 2) subcontractors through all tiers of a project must provide written notice to their subcontractors and suppliers to submit proof of business registration and

- subcontractors shall collect such proofs of business registration and maintain them on file:
- 3) prior to receipt of final payment from a contracting agency, the Contractor must submit to the contacting agency an accurate list of all subcontractors and suppliers or attest that none was used; and,
- 4) during the term of this contract, the Contractor and its affiliates shall collect and remit, and shall notify all subcontractors and their affiliates that they must collect and remit, to the Director, New Jersey Division of Taxation, the use tax due pursuant to the Sales and Use Tax Act, (*N.J.S.A.* 54:32B-1 *et seq.*) on all sales of tangible personal property delivered into this State.

A Contractor, subcontractor or supplier who fails to provide proof of business registration or provides false business registration information shall be liable to a penalty of \$25 for each day of violation, not to exceed \$50,000 for each business registration copy not properly provided or maintained under a contract with a contracting agency. Information on the law and its requirements are available by calling (609) 292-9292.

[REMAINDER OF PAGE INTENTIONALLY LEFT BLANK]

G-28 Revised: 2017.10.26

52. BID PROTEST - LEGAL FEES AND COSTS

In the event a Bidder unsuccessfully challenges a Bid Submission by filing an action in a court of law concerning same, said Bidder shall be responsible for payment of reasonable legal costs and fees incurred by the County relating to said protest.

53. AMERICAN GOODS AND PRODUCTS WHERE POSSIBLE

Bidder shall comply with the requirements of N.J.S.A. 40A:11-18 and use only manufactured and farm products of the United States, wherever available, for the Project.

54. NEW JERSEY PAY-TO-PLAY REQUIREMENTS

This Contract is required by law to be publicly advertised for bids. As such, lists of political contributions pursuant to N.J.S.A. 19:44A-1 et seq. are NOT REQUIRED to be provided with the bids.

55. STATEMENT OF EQUIPMENT TO BE USED IN CONSTRUCTION

Pursuant to N.J.S.A. 40A:11-20 entitled Certificate of Bidder Showing Ability to Perform Contract, the County requires a Certification from all bidders submitting a bid showing that the Bidder owns, leases, or controls all necessary equipment required by the Project Plans and Specifications. All bidders shall provide this information at the time of the bid opening using the attached form entitled, "CERTIFICATE OF BIDDER SHOWING ABILITY TO PERFORM CONTRACT."

If the Bidder is not the actual owner of the equipment, it shall state the source from which the equipment will be obtained and shall attach a certificate from the owner or person in control of the equipment demonstrating that the equipment owner has granted the Bidder control of the requisite equipment during such time as may be necessary for completion of the portion of the contract for which the equipment is necessary.

56. NEW JERSEY SALES AND USE TAX REQUIREMENTS,

Contractors are required to comply with the following:

New Jersey Sales and Use Tax Requirements: All contractors with subcontractors, or any of their affiliates, who enter into contracts for the provision of goods or services with or for New Jersey local government entities, are required to collect and remit to the New Jersey Director of Taxation in the Department of the Treasury the use tax due on all of their sales of tangible personal property delivered into the State of New Jersey pursuant to the "Sales and Use Tax Act," (N.J.S.A. 54:32B-1 et seq.), regardless of whether the tangible personal property is intended for a

G-29 Revised: 2017.10.26 contract with the contracting agency. This tax shall be remitted for the term of the Contract.

For purposes herein "affiliate" shall mean any entity that: (a) directly, indirectly, or constructively controls another entity, (b) is directly, indirectly, or constructively controlled by another entity, or (c) is subject to the control of a common entity. For purposes of the immediately preceding sentence, an entity controls another entity if it owns, directly or indirectly, more than fifty percent (50%) of the ownership interest in that entity. NJSA 52:32-44(g)(3).

G-30 Revised: 2017.10.26

Bidder's Name		

EDWARD T. OATMAN COUNTY MANAGER

LAURA M. SCUTARI, QPA, MPA DIRECTOR/DIVISION OF PURCHASING

BID DOCUMENT SUBMISSION CHECKLIST

ALL SIGNATURES AND SEALS SHALL BE ORIGINALS UNLESS OTHERWISE SPECIFIED BID SHEETS SHOULD NOT BE SUBMITTED DOUBLE-SIDED PAGES, (SINGLE SIDE ONLY)

EACH	I BIDDER SHOULD COMPLETE THIS FORM AND INITIAL EACH ENTRY.
DATE	E COMPLETED:
	SE SUBMIT BID DOCUMENTS ON SINGLE SIDED PAPER ONLY, WITH THE EXCEPTION OF SURETY AND BID BOND DOCUMENTS.
	CCORDANCE WITH THE BID SPECIFICATIONS I HAVE REVIEWED, COMPLETED/EXECUTED INCLUDED THE FOLLOWING FORMS:
	Bid Form Page (Signed, Dated and Bid on all alternatives applicable to the Work).
	_ Security in the form of:
	Bid bond in an amount equal to 10% of the total amount of this bid not to exceed \$20,000.00; or
	Certified check or cashier's check in the amount of 10% of this bid not to exceed \$20,000.00
	Consent of Surety form signed by a Surety Company if the total amount of your Bid is over \$36,000.00. If your bid is accepted, the Surety Company that provided the Consent shall be required to furnish a Performance, Labor and Materials Bond in the amount of 100% of the award of the contract.
	The County of Union has provided its Consent of Surety form for your use. The use of this form by your Surety Company will expedite the bid review process and eliminate the possibility of having your bid rejected. If, however, you should need to use another form, please use language similar to that used on the Union County form and avoid making any additions or deletions to the Union County form language. In lieu of the Consent of Surety you may submit a Certified Check in the full amount of the bid.
	STATEMENT OF BIDDER OWNERSHIP. Pursuant to N.J.S.A. 52:25-24.2, which includes BOTH of the following documents:
	 Bidder Signature Page Bidder Disclosure Statement (Fill out 2 pages completely)
	SUBCONTRACTOR IDENTIFICATION. Pursuant to N.J.S.A. 40A:11-16, which includes BOTH of the following documents:
	 Subcontractor Identification Statement: List of Subcontractors (only for certain types of work) Subcontractor Identification Certification
	Acknowledgement of Addendum form: (This form is to be used only when an addendum has been added to the specifications).
	A copy of the State of New Jersey Department of the Treasury, Division of Revenue, Business Registration Certificate ("BRC") should be included with the bids as it must be received by the County prior to the award of the contract. The BRC provided <u>must show</u> that the Bidder was registered at the time of receipt of bids or the bid will be rejected.

	A copy of the State of New Jersey Department of the Treasury, Division of Revenue, Business Registration Certificate ("BRC") of all named or listed subcontractors (List of Subcontractors) in a Construction bid should be included with the bid as the BRC(s) must be received by the County prior to the award of the contract. Each subcontractor's certificate provided <u>must show</u> that the subcontractor was registered at the time of the receipt of bids or the bid will be rejected.
	Affirmative Action Requirement
	_ Experience Statement
	_ Certificate of Bidder showing ability to perform Contract
	_ Non-Collusion Affidavit - Fill out completely and notarize
	Certificates from New Jersey Department of Labor and Workforce Development - Public Works Contractor Registration Act. (Only for certain types of work)
	_ Federal Attachments (If applicable)
	_ NJDPMC Certificate/Notice of Classification (If applicable)
	_ Americans with Disabilities Act
	_ Statement of Bidder's Qualifications
	_ Contractor Performance Record
	_ Affidavit Regarding List of Debarred, Suspended or Disqualified Bidders
	_ Prior Negative Experience Questionnaire
	_ Contractor's Certification of Compliance - New Jersey Prevailing Wage Act
	_ Uncompleted Contracts Affidavit (For Bidder, if applicable) MUST ALSO PROVIDE DPMC FORM 701
	_ Certificate of Insurance Statement
	_ Collection of Use Tax on Sales to Local Government Statement
	_ Time of Completion
	_ Disclosure of Investment Activities in Iran Certification Form
I HA	VE TAKEN THE FOLLOWING ACTIONS:
	_Visited the site and attended the Pre-Bid Meeting (Where applicable)
	Reviewed the Contract Documents (including any permits the County or its professionals may have obtained) Work, Site, Locality, and Local Conditions and Laws and Regulations that in any manner may affect Cost Progress, Performance or Furnishing of Work.
	_ Reviewed Bond Requirements
	Provided Proof of Compliance with New Jersey Prevailing Wage Act
	Reviewed Form of Owner/Contractor Agreement and General Conditions to the Contract

Bidder's Name_____

NOTE: QUESTIONS PERTAINING TO THIS BID ARE TO BE DIRECTED TO DIVISION OF ENGINEERING AT 908-789-3675

Bidder's Name

BIDDING DOCUMENTS

The Bidding Documents consist of the following items:

- ADDENDA, if issued
- CLARIFICATIONS, if issued
- INSTRUCTION TO BIDDERS
- BID FORM
- SPECIFICATIONS: As outlined in the Table of Contents and included in the Project Manual.
- DRAWINGS: As per List of Drawings, indicated on the Project Title Sheet.

BID FORM

I/We have carefully examined the plans, specifications, and advertisement for bid for the

INTERSECTION IMPROVEMENTS AT JEFFERSON AVENUE AND NORTH AVENUE CITY OF ELIZABETH, COUNTY OF UNION, NEW JERSEY BA#31-2018; UNION COUNTY ENGINEERING PROJECT #2017-003

that is on file in the Union County Division of Engineering. I/We have inspected the site of the work and will contract to do all the work and furnish all materials mentioned in said plans and specifications. Work will be accomplished in the manner prescribed therein.

BASE BID ITEMS:

ITEM	CONTRACT QUANTITY	UNITS	DESCRIPTION	UNIT PRICE	AMOUNT
1	1	LS	CONSTRUCTION LAYOUT	\$	\$
2	1	LS	SOIL EROSION AND SEDIMENT CONTROL	\$	\$
3	60	UN	BREAKAWAY BARRICADE	\$	\$
4	100	UN	DRUM	\$	\$
5	100	UN	TRAFFIC CONE	\$	\$
6	300	SF	CONSTRUCTION SIGNS	\$	\$
7	ALLOWANCE	ALLOWANCE	POLICE TRAFFIC DIRECTOR	\$10,000.00	\$ 10,000.00
8	0	0	NO ITEM	\$0.00	\$0.00
9	0	0	NO ITEM	\$0.00	\$0.00
10	1	LS	CLEARING SITE	\$	\$
11	1	UN	TRAFFIC CONTROL TRUCK WITH MOUNTED CRASH CUSHION	\$	\$
12	80	HR	TRAFFIC DIRECTOR, FLAGGER	\$	\$

ITEM	CONTRACT	UNITS	DESCRIPTION	UNIT PRICE	AMOUNT
13	1	UN	FLASHING ARROW BOARD 2' X 4'	\$	\$
14	520	SY	HMA MILLING, 3" OR LESS	\$	\$
15	2	UN	PORTABLE VARIABLE MESSAGE SIGN WITH REMOTE COMMUNICATION	\$	\$
16	90	GAL	TACK COAT	\$	\$
17	0	0	NO ITEM	\$0.00	\$0.00
18	70	TON	HOT MIX ASPHALT 12.5M64 SURFACE COURSE, 2" THICK	\$	\$
19	0	0	NO ITEM	\$0.00	\$0.00
20	20	SY	HOT MIX ASPHALT PAVEMENT REPAIR	\$	\$
21	0	0	NO ITEM	\$0.00	\$0.00
22	0	0	NO ITEM	\$0.00	\$0.00
23	0	0	NO ITEM	\$0.00	\$0.00
24	0	0	NO ITEM	\$0.00	\$0.00
25	0	0	NO ITEM	\$0.00	\$0.00
26	0	0	NO ITEM	\$0.00	\$0.00
27	0	0	NO ITEM	\$0.00	\$0.00
28	0	0	NO ITEM	\$0.00	\$0.00

ITEM	CONTRACT QUANTITY	UNITS	DESCRIPTION	UNIT PRICE	AMOUNT
29	90	LF	2" RIGID NON-METALLIC CONDUIT	\$	\$
30	240	LF	SERVICE WIRE #6	\$	\$
31	0	0	NO ITEM	\$0.00	\$0.00
32	0	0	NO ITEM	\$0.00	\$0.00
33	0	0	NO ITEM	\$0.00	\$0.00
34	3	UN	RESET EXISTING CASTING	\$	6
35	100	SY	CONCRETE SIDEWALK, 4" THICK	\$	\$
36	0	0	NO ITEM	\$0.00	\$0.00
37	0	0	NO ITEM	\$0.00	\$0.00
38	6	SY	DETECTABLE WARNING SURFACE	\$	6
39	0	0	NO ITEM	\$0.00	\$0.00
40	0	0	NO ITEM	\$0.00	\$0.00
41	0	0	NO ITEM	\$0.00	\$0.00
42	70	LF	9" X 18" CONCRETE VERTICAL CURB	\$	\$
43	0	0	NO ITEM	\$0.00	\$0.00
44	0	0	NO ITEM	\$0.00	\$0.00

ITEM	CONTRACT	UNITS	DESCRIPTION	UNIT PRICE	AMOUNT
45	0	0	NO ITEM	\$0.00	\$0.00
46	400	LF	TRAFFIC MARKINGS, LINES, THERMOPLASTIC, 12"	\$	\$
47	0	0	NO ITEM	\$0.00	\$0.00
48	0	0	NO ITEM	\$0.00	\$0.00
49	0	0	NO ITEM	\$0.00	\$0.00
50	20	SF	REGULATORY AND WARNING SIGN	\$	\$
51	15	SF	REFLECTORIZED MAST ARM STREET NAME SIGNS	\$	\$
52	1	UN	CONTROLLER, 8 PHASE	\$	\$
53	1	UN	CONTROLLER TURN-ON	\$	\$
54	0	0	NO ITEM	\$0.00	\$0.00
55	1	UN	UPS SYSTEM, COMPLETE	\$	\$
56	400	LF	3" RIGID METALLIC CONDUIT	\$	\$
57	4	UN	18" X 36" JUNCTION BOX	\$	\$
58	2	UN	FOUNDATION, TYPE SFK	\$	\$
59	1	UN	FOUNDATION, TYPE STF	\$	\$
60	2	UN	FOUNDATION, TYPE SPF	\$	\$

ITEM	CONTRACT	UNITS	DESCRIPTION	UNIT PRICE	AMOUNT
61	1	UN	FOUNDATION, TYPE P-MC	\$	\$
62	1	UN	METER CABINET, TYPE T	\$	\$
63	450	LF	GROUND WIRE, NO. 8 AWG	\$	\$
64	2	UN	TRAFFIC SIGNAL STANDARD, ALUMINUM	\$	\$
65	1	UN	TRAFFIC SIGNAL STANDARD, STEEL	\$	\$
66	2	UN	PEDESTRIAN SIGNAL STANDARD	\$	\$
67	2	UN	TRAFFIC SIGNAL MAST ARM, ALUMINUM	\$	\$
68	1	UN	TRAFFIC SIGNAL MAST ARM, STEEL	\$	\$
69	620	LF	TRAFFIC SIGNAL CABLE, 2 CONDUCTOR	\$	\$
70	620	LF	TRAFFIC SIGNAL CABLE, 5 CONDUCTOR	\$	\$
71	1230	LF	TRAFFIC SIGNAL CABLE, 10 CONDUCTOR	\$	\$
72	8	UN	TRAFFIC SIGNAL HEAD	\$	\$
73	6	UN	PEDESTRIAN SIGNAL HEAD	\$	\$
74	6	UN	PUSH BUTTON	\$	\$
75	3	UN	IMAGE DETECTOR	\$	\$
76	100	LF	MULTIPLE LIGHTING WIRE, NO. 6 AWG	\$	\$

Bidder's Name			

ITEM	CONTRACT QUANTITY	UNITS	DESCRIPTION	UNIT PRICE	AMOUNT
77	1	UN	LIGHTING MAST ARM ALUMINUM	\$	\$
78	1	UN	LUMINAIRE	\$	\$
79	0	0	NO ITEM	\$0.00	\$0.00
80	50	SY	TOPSOILING, 4" THICK	\$	\$
81	50	SY	FERTILIZING AND SEEDING, TYPE A-3	\$	\$
82	50	SY	STRAW MULCHING	\$	\$
83	20	CY	BORROW TOPSOIL	\$	\$

TOTAL BASE BID ITEMS:		
Written	Figures	-
BID CONTINGENCY: (To be used if and when directe	ed by the County)	
Twenty-Five Thousand Dollars and No Cents Written	\$25,000.00 Figures	
TOTAL BASE BID ITEMS PLUS BID CONTINGENCY A	MOUNT:	
Written	Figures	

NOTE: Bid Contingency may include one-half of one percent of contract amount set aside for local training if and when directed by the County.

CONSENT OF SURETY
TO ACCOMPANY PROPOSAL (BID)

	_ (hereinafter called Surety), organized and existing under th	e laws of the State of
	_ duly authorized and qualified to transact business in the Sta	ate of New Jersey, in
consideration of the sum	of One Dollar (\$1.00), lawful money of the United States of	America, to it in hand
paid, receipt whereof is I	nereby acknowledged, and in consideration, hereby certifies	and agrees that if the
contract for which the a	attached proposal is made be awarded to	(hereinafter
called Contractor) for the	e performance of certain work and labor or the supplying of	certain materials, or
both, as more particular	ly set forth in said proposal and described for purposes of	this instrument as a
proposal for	to the COUNTY OF UNION and if Contractor	or shall enter into the
contract, Surety will bec	ome bound as surety for its faithful performance, labor and r	naterial payment and
will provide the Contract	or with a performance, labor and material payment bond in t	he full amount of the
contract price.		
NOTE:	NAME OF INSURANCE COMPANY	
Expiration date Needed if Annual	ADDRESS:	
Surety	ADDRESS.	
		
		·
	ORIGINAL SIGNATURE ATTORNEY-IN-FACT FOR INSURANCE CO.	

NOTE: PROOF OF AUTHORITY OF OFFICERS OF SURETY COMPANY TO EXECUTE THIS DOCUMENT MUST BE SUBMITTED.

Bidder's Name	!

BIDDER SIGNATURE PAGE

THE BIDDER MUST READ THE FOLLOWING INSTRUCTIONS TO COMPLETE THIS PAGE:

- 1. If doing business under a <u>trade name, partnership or a sole proprietorship</u>, you must submit the bid under exact title of the trade name, partnership, or proprietorship, and the bid must be signed by either the <u>owner</u>, or a <u>partner</u> and <u>witnessed</u> by a <u>notary public</u>.
- 2. If a <u>Corporation</u>, the bid must be signed by the <u>President</u> or <u>Vice President</u> and <u>witnessed</u> by a <u>Corporate Secretary</u> (corporate title must be exact) and <u>affix corporate seal</u>. If a Corporate Secretary does not exist, President or Vice President's signature shall be witnessed by a Notary Public.
- 3. Other persons <u>authorized</u> by <u>corporate resolution</u> to execute agreements in its behalf may also sign the bid documents (pages). <u>Copy of a resolution must accompany the bid</u>.
- 4. The person who signs this bid form **must also** sign the **Non-Collusion Affidavit**.
- 5. You <u>cannot</u> witness your own signature.

		NAME OF BIDDER
ORIGINAL SIGNATURE CORPORATE SECRETARY		ADDRESS OF BIDDER
PRINT NAME AND TITLE CORPORATE SECRETARY		TEL: FAX: E-MAIL:
	BY:	ORIGINAL SIGNATURE
Corporate Seal		
		PRINT OR TYPE NAME AND TITLE

WARNING: IF YOU FAIL TO FULLY, ACCURATELY, AND COMPLETELY SUPPLY THE INFORMATION REQUESTED ON THIS PAGE, YOUR BID MAY BE REJECTED.

Bidder's Name				

STATEMENT OF OWNERSHIP DISCLOSURE

N.J.S.A. 52:25-24.2 (P.L. 1977, c.33, as amended by P.L. 2016, c.43)

This statement shall be completed, certified to, and included with all bid and proposal submissions. Failure to submit the required information is cause for automatic rejection of the bid or proposal.

Name o	of Organization:
Organiz	zation Address:
<u>Part</u> I	Check the box that represents the type of business organization:
Sol	e Proprietorship (skip Parts II and III, execute certification in Part IV)
No	n-Profit Corporation (skip Parts II and III, execute certification in Part IV)
For	-Profit Corporation (any type) Limited Liability Company (LLC)
Par	tnership Limited Partnership Limited Liability Partnership (LLP)
Oth	ner (be specific):
<u>Part I</u>	<u>I</u>
	The list below contains the names and addresses of all stockholders in the corporation who own 10 percent or more of its stock, of any class, or of all individual partners in the partnership who own a 10 percent or greater interest therein, or of all members in the limited liability company who own a 10 percent or greater interest therein, as the case may be. (COMPLETE THE LIST BELOW IN THIS SECTION)
	OR
	No one stockholder in the corporation owns 10 percent or more of its stock, of any class, or no individual partner in the partnership owns a 10 percent or greater interest therein, or no member in the limited liability company owns a 10 percent or greater interest therein, as the case may be. (SKIP TO PART IV)

(Please attach additional sheets if more space is needed):

Bidder's Name		

Name of Individual or Business Entity	Home Address (for Individuals) or Business Address

<u>Part III</u> DISCLOSURE OF 10% OR GREATER OWNERSHIP IN THE STOCKHOLDERS, PARTNERS OR LLC MEMBERS LISTED IN PART II

If a bidder has a direct or indirect parent entity which is publicly traded, and any person holds a 10 percent or greater beneficial interest in the publicly traded parent entity as of the last annual federal Security and Exchange Commission (SEC) or foreign equivalent filing, ownership disclosure can be met by providing links to the website(s) containing the last annual filing(s) with the federal Securities and Exchange Commission (or foreign equivalent) that contain the name and address of each person holding a 10% or greater beneficial interest in the publicly traded parent entity, along with the relevant page numbers of the filing(s) that contain the information on each such person. Attach additional sheets if more space is needed.

Website (URL) containing the last annual SEC (or foreign equivalent) filing	Page #'s

Please list the names and addresses of each stockholder, partner or member owning a 10 percent or greater interest in any corresponding corporation, partnership and/or limited liability company (LLC) listed in Part II **other than for any publicly traded parent entities referenced above**. The disclosure shall be continued until names and addresses of every non-corporate stockholder, and individual partner, and member exceeding the 10 percent ownership criteria established pursuant to N.J.S.A. 52:25-24.2 has been listed. **Attach additional sheets if more space is needed.**

Stockholder/Partner/Member and Corresponding Entity Listed in Part II	Home Address (for Individuals) or Business Address

Part IV Certification

I, being duly sworn upon my oath, hereby represent that the foregoing information and any attachments thereto to the best of my knowledge are true and complete. I acknowledge: that I am authorized to execute this certification on behalf of the bidder/proposer; that the *County of Union* is relying on the information contained herein and that I am under a continuing obligation from the date of this certification through the completion of any contracts with *County of Union* to notify the *County of Union* in writing of any changes to the information contained herein; that I am aware that it is a criminal offense to make a false statement or misrepresentation in this certification, and if I do so, I am subject to criminal prosecution under the law and that it will constitute a material breach of my agreement(s) with the, permitting the *County of Union* to declare any contract(s) resulting from this certification void and unenforceable.

Full Name (Print):	Title:	
Signature:	Date:	

SUBCONTRACTOR IDENTIFICATION STATEMENT LIST OF SUBCONTRACTORS

This form is ONLY required for plumbing and gas fitting, steam and hot water heating and ventilating apparatus, steam power plants, electrical work, structural steel, ornamental iron work, and any other trades required to be identified by the specifications (including, but not limited, to satisfying any DPMC Classification requirements).

	F THE ABOVE LISTED TRADES OR THOSE REG S ARE TO BE USED TO PERFORM THE WORK	QUIRED TO BE
In compliance with N.J.S.A. 40A:11-16 or names of the following subcontractors	and the bid specifications, the undersigned herebys:	lists the name
Company Name:		
	Subcontract Amount: \$	
License No.		
Company Name:		
Address:		
Telephone:	Subcontract Amount: \$	
License No		
Company Name:		
Address:		
Telephone:	Subcontract Amount: \$	
License No		
IF MORE THAN THREE SUBCONTRA ATTACH TO THE BID PACKAGE.	CTORS, PLEASE COPY THIS SHEET AS NECES	SSARY AND
(Continued on following page)		

Bidder's Name	!

SUBCONTRACTOR IDENTIFICATION CERTIFICATION

Note the law does not permit the listing of alternate subcontractors. However, multiple subcontractors for the same trade are permitted to be named provided the bidder meets the following requirements:

- Bidder identifies each subcontractor named for that category;
- Bidder states the scope of work, goods and services (the portion of the work) to be performed by each subcontractor; and
- Bidder provides the price quote provided by each subcontractor.

The bidder is advised that any change of subcontractor(s) from ones listed herein is subject to the County's approval. Change of subcontractor(s) will be approved only if made for good cause and not as a result of an arbitrary purpose.

The undersigned Bidder certifies and declares that the subcontractors listed above shall be used as subcontractors to complete certain portions of the work in this project as set forth in N.J.S.A. 40A: 11-16.

Witness		NAME OF BIDDER
Date		
		ADDRESS
	By:	
		ORIGINAL SIGNATURE ONLY
		PRINT NAME AND TITLE

ACKNOWLEDGMENT OF ADDENDUM

COUNTY OF UNION

INTERSECTION IMPROVEMENTS AT JEFFERSON AVENUE AND NORTH AVENUE CITY OF ELIZABETH, COUNTY OF UNION, NEW JERSEY (Name of Construction /Public Works Project)

BA #31 - 2018 (Project or Bid Number)

Pursuant to N.J.S.A. 40A:11-23.1a., the undersigned bidder, hereby acknowledges receipt of the following notices, revisions, or addenda to the bid advertisement, specifications or bid documents. By indicating date of receipt, bidder acknowledges the submitted bid takes into account the provisions of the notice, revision or addendum. Note that the County of Union's record of notice to bidders shall take precedence and that failure to include provisions of changes in a bid proposal may be subject for rejection of the bid.

Local Unit Reference Number or Title of Addendum/Revision	How Received (mail, fax, pick-up, etc.)	Date Received
ACKNOWLEDGMENT BY BIDDER	! :	
NAME OF BIDDER:		
ORIGINAL SIGNATURE:		
PRINTED NAME AND TITLE:		
DATE:		

CONTRACTOR BUSINESS REGISTRATION CERTIFICATE

New Mandatory Requirement - Effective 1/18/2010

The recently enacted **P.L. 2009, c.315**, requires that effective January 18, 2010; a contracting agency must receive proof of the bidder's business registration prior to the award of a contract. However, the proof must show that the bidder was in fact registered with the State of New Jersey Department of the Treasury, Division of Revenue and obtained the business registration prior to the receipt of bids.

If subcontractors are named on the bid, proof of the business registration for each subcontractor must be provided prior to the award of bid. Similarly to the bidder, the proof must show that each subcontractor was registered with the State of New Jersey Department of the Treasury, Division of Revenue and obtained the business registration prior to the receipt of bids.

Proof of business registration shall be

A copy of a Business Registration Certificate issued by the Department of the Treasury, Division
of Revenue; or
A copy of the web version provided by the NJ Division of Revenue, or

Register online at www.nj.gov/treasury/revenue/taxreg.htm. Click the "online" link and then select "Register for Tax and Employer Purposes or call the Division at 609-292-1730.

Note: A NJ Certificate of Authority is not acceptable.

FAILURE to submit proof of registration of the bidder or any subcontractor named on the bid prior to the award of a contract shall be cause to reject the bids.

FAILURE of the bidder or any subcontractor named on the bid to be <u>registered</u> prior to the receipt of bids is cause for a **MANDATORY REJECTION** of bids. (A NON-WAIVABLE DEFECT). This covers construction work as well as non-construction bids.

IN ADDITION:

The contractor shall provide written notice to all **subcontractors and suppliers** not specifically named on the bid of the responsibility to register and submit proof of business registration to the contractor. The requirement of proof of business registration extends down through all levels (tiers) of the project.

Before final payment on the contract is made by the contracting agency, the contractor shall submit an accurate list and the proof of business registration of each subcontractor or supplier used in the fulfillment of the contract, or shall attest that no subcontractors were used.

For the term of the contract, the contractor and each of its affiliates and a subcontractor and each of its affiliates [N.J.S.A. 52:32-44(g)(3)] shall collect and remit to the Director, New Jersey Division of Taxation, the use tax due pursuant to the Sales and Use Tax Act on all sales of tangible personal property delivered into this State, regardless of whether the tangible personal property is intended for a contract with a contracting agency.

A business organization that fails to provide a copy of a business registration as required pursuant to section 1 of P.L.2001,c.134 (C.52:32-44 et al.) or subsection e. or f. of section 92 of P.L.1977,c.110 (C.5:12-92), or that provides false business registration information under the requirements of either of those sections, shall be liable for a penalty of \$25 for each day of violation, not to exceed \$50,000 for each business registration copy not properly provided under a contract with a contracting agency.

BUSINESS REGISTRATION


Mandatory Requirement

P.L. 2009, c.315, requires that effective January 18, 2010; a contracting agency must receive proof of the bidder's business registration prior to the award of a contract. However, the proof must show that the bidder was in fact registered with the State of New Jersey Department of the Treasury, Division of Revenue and obtained the business registration prior to the receipt of bids.

If subcontractors are named on the bid, proof of the business registration for each must be provided prior to the award of a contract. Similarly to the bidder, the proof must show that each subcontractor was registered with the State of New Jersey Department of the Treasury, Division of Revenue and obtained the business registration prior to the receipt of bids.

Proof of business registration shall be:

- A copy of a Business Registration Certificate issued by the Department of Treasury, Division of Revenue; or
- A copy of the web printed version provided by the NJ Division of Revenue

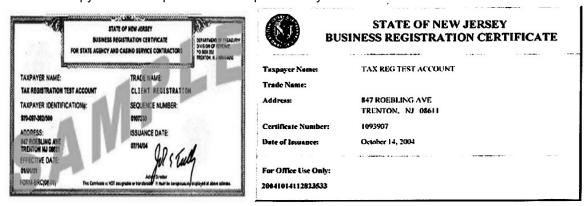

ATTACH BRC HERE

Bidder's Name	!

AFFIRMATIVE ACTION REQUIREMENT

REQUIRED AFFIRMATIVE ACTION EVIDENCE

General Requirements of P.L. 1975, c. 127: You are hereby put on notice that:

CONSTRUCTION CONTRACTS: The successful contractor must submit within three (3) days of the notice of intent to award or the signing of the contract the initial project manning report (A.A.201). This report should be submitted at the time the signed contract is returned to the County of Union. Attention: Affirmative Action Officer.

If the successful contract <u>does not submit the initial project manning report</u> (A.A.201) within the three (3) days from the time the signed contract is returned to the County of Union, the County of Union <u>WILL</u> declare the contractor <u>non-responsive and award the contract to the next lowest responsible bidder</u>.

NAME OF BIDDER
ORIGINAL SIGNATURE
PRINT OR TYPE NAME AND TITLE
DATE THIS FORM IS COMPLETED

EXPERIENCE STATEMENT

I hereby certify my company has performed the following private or public work, which is relevant to this bid. I further certify my company has never defaulted under any contract. Should you not sign this form due to prior defaults, please provide details on an attached sheet.

Witness	_		NAME OF BIDDER
Date	-		
			ADDRESS
		Ву:	ORIGINAL SIGNATURE ONLY
			DDINT NAME AND TITLE
		Ву:	

YOU MAY ATTACH ADDITIONAL SHEETS, BUT YOU MUST SIGN AND WITNESS THIS SHEET.

Bidder's Name						

CERTIFICATE OF BIDDER SHOWING ABILITY TO PERFORM CONTRACT

STATE OF NEW JERSEY / Specify, if Other	
COUNTY OF)) SS:
I,State of to law on my oath depose and say that:	, of the (City, Town, Borough, etc.) of , of full age, being duly sworn according
I am of the firm of	,
the Bidder making the proposal for the above named Projection proposal with full authority to do so; and that said Contractor, it owns, leases or controls all the necessary equipment Advertisements under this Bids are asked for.	pursuant to N.J.S.A. 40A:11-20, certifies that
If the Bidder is not the actual owner or lessee of any such equal Certificate information identifying the source from which to information shall be accompanied by a certificate from the ordefinitively granting to the Bidder the control of the equipment of the completion of that portion of the contract.	the equipment will be obtained, and such owner or person in control of the equipment
(Also type or print name of affiant under signature)	
Bv:	

Bidder's Name		

NON-COLLUSION AFFIDAVIT

(N.J.S.A. 52:34-15)

STATE OF		
COUNTY OF) SS :)	
I ,	of the City of	, in the County of
and the State of	, of full age, be	, in the County of, eing duly sworn according to law, on my oath depose
and say that: I am	of the firm	of, the bidder and that I executed the said proposal for the above
		with full authority to do so; that said bidder has not, articipation in any collusion, or otherwise taken any
		nnection with the above named project; and that all
		Affidavit are true and correct, and made with full
knowledge that the COUNT	TY OF UNION, NEW JERS	SEY relies upon the truth of the statements contained
in said proposal and in the s	statements contained in the	e affidavit in awarding the contract for the said project.
I further warrant that no no	rean or calling agancy has	s been employed or retained to solicit or secure such
		ommission, percentage, brokerage or contingent fee,
		ed commercial or selling agencies maintained by
(N.J		,
		NAME OF BIDDER
		ORIGINAL SIGNATURE ONLY
		NOTE: The person who signed the bidder
		signature page for the bidder should sign this form also.
Subscribed and sworn befo	are me	
thisday of, 20		
day 51, 25		
Notary Public of the State of	of	
My commission expires:		

WARNING: IF YOU FAIL TO FULLY, ACCURATELY, AND COMPLETELY FILL OUT THIS AFFIDAVIT OF NON-COLLUSION, YOUR BID MAY BE REJECTED.

Contractor Registration Advisement

For Public Works Projects

A new law, known as "The Public Works Contractor Registration Act" (P.L. 1999, c.238), became effective April 11, 2000. Under the Act, no contractor/subcontractor will be permitted to bid on or engage in any contract for public work, as defined in Section 2 of P.L. 1963, c.150 (C:34:11-56.26), unless that contractor/subcontractor is registered with the New Jersey Department of Labor and Workforce Development. The Act provides that upon registration with the Department, a public works contractor/subcontractor will be issued a certificate by the Department indicating compliance with the Act's requirements. The registration fee has been set at \$300.00 per year. Upon the effective date of the Act, public bodies will be expected to request production of such a certificate from those bidding on or engaging in public works projects.

It is important to note that the term "contractor," is defined in the, Act as, "a person, partnership, association, joint stock company, trust, corporation or other legal business entity or successor thereof who enters into a contract which is subject to the provision of the "New Jersey Prevailing Wage Act," P.L. 1963, c.150 (C.34:11-56.25, et seq.) for the construction, reconstruction, demolition, alteration, repair or maintenance of a public building regularly open to and used by the general public or a public institution, and includes any subcontractor or lower tier subcontractor as defined herein: except that, for the purposes of the act, no pumping station, treatment plant or other facility associated with utility and environmental construction, reconstruction, demolition, alteration, repair or maintenance shall be regarded as a public building regularly open to and used by the general public or a public institution."

Registration forms, copies of the Act, and other relevant information can be obtained by contacting:

Contractor Registration Unit
New Jersey Department of Labor and Workforce Development
Division of Wage & Hour Compliance
PO Box 389
Trenton, New Jersey 08625-0389
Telephone: 609-292-9464
Fax: 609-633-8591

E-mail: contreg@dol.state.nj.us

AMERICANS WITH DISABILITIES ACT

EQUAL OPPORTUNITY FOR INDIVIDUALS WITH DISABILITIES

The contractor and the County of Union (hereafter "Owner") do hereby agree that the provisions of Title II of the Americans With Disabilities Act of 1990 (the "Act") (42 US.C. S12101 et seq.), which prohibits discrimination on the basis of disability by public entities in all services, programs and activities provided or made available by public entities, and the rules and regulations promulgated pursuant thereunto, are made a part of this contract. In providing any aid, benefit, or service on behalf of the Owner pursuant to this contract, the contractor agrees that the performance shall be in strict compliance with the Act. In the event the contractor, its agents, servants, employees, or subcontractors violate or are alleged to have violated the Act during the performance of this contract, the contractor shall defend the Owner in any action or administrative proceeding commenced pursuant to this Act. The contractor shall indemnify, protect, and save harmless the Owner, its agents, servants, and employees from and against any and all suits, claims, losses, demands, or damages of whatever kind or nature arising out of or claimed to arise out of the alleged violation. The contractor shall, at its own expense, appear, defend, and pay any and all charges for legal services and any and all costs and other expenses arising from such action or administrative proceeding or incurred in connection therewith. In any and all complaints brought pursuant to the Owner's grievance procedure, the contractor agrees to abide by any decision of the Owner which is rendered pursuant to said grievance procedure. If any action or administrative proceeding results in an award of damages against the Owner, or if the Owner incurs any expense to cure a violation of the ADA which has been brought pursuant to its grievance procedure, the contractor shall satisfy and discharge the same at its own expense.

The Owner shall, as soon as practicable after a claim has been made against it, give written notice thereof to the contractor along with full and complete particulars of the claim. If any action or administrative proceeding is brought against the Owner or any of its agents, servants, and employees, the Owner shall expeditiously forward or have forwarded to the contractor every demand, complaint, notice, summons, pleading, or process received by the Owner or its representatives.

It is expressly agreed and understood that any approval by the Owner of the services provided by the contractor pursuant to this contract will not relieve the contractor of the obligation to comply with the Act and to defend, indemnify, protect, and save harmless the Owner pursuant to this paragraph.

It is further agreed and understood that the Owner assumes no obligation to indemnify or save harmless the contractor, its agents, servants, employees and subcontractors for any claim which may arise out of their performance of this Agreement. Furthermore, the contractor expressly understands and agrees that the provisions of this indemnification clause shall in no way limit the contractor's obligations assumed in this Agreement, nor shall they be construed to relieve the contractor from any liability, nor preclude the Owner from taking any other actions available to it under any other provisions of this Agreement or otherwise at law.

Name	(Please print or type)
Signature	Date

Bidder's Name			

STATEMENT OF BIDDER'S QUALIFICATIONS

All questions must be answered and the data given must be clear and comprehensive. <u>This statement must be notarized</u>. Questions may be answered on separate attached sheets. The Bidder may submit any additional information it desires.

(Name of Bidder)
(Permanent Main Office Address)
(When Organized)
(If a Corporation, where incorporated)
Number of years your organization has been engaged in construction or contracting business under present firm or trade name?
How many years of experience in construction work has your organization had (a) as a general contractor? And/or (b) As a subcontractor?
Contracts on hand: (Attach a list or table showing gross amounts of each Contract and the appropriat dates of completion)
General character of work performed by you
General character of work performed by you Have you ever failed to complete any work awarded to you?

STATEMENT OF BIDDER'S QUALIFICATIONS - (continued)

ist your major	equipment availal	ble for this Con	tract.		
Experience in t	he construction we	ork similar in im	portance to this	Project.	

Individual's Name	Present Position or Office	Yrs. of Construction Experience	Magnitude & Type of Work	In What Capacity

16.	Bank Reference. (Name, Addr	ess, Phone, Representative)			
17.	Will you, upon request, fill out a detailed financial statement?				
18.		norizes and requests any person, firm or corporation to furnish any proper agency in verification of the responses comprising this ations.			
19.	Bidder's telephone number, fax	Bidder's telephone number, fax number and e-mail address (if applicable).			
	Phone	<u> </u>			
	Fax	<u></u>			
	E-mail	<u> </u>			
	Mobile	<u> </u>			
Dated	at	this day of _, 20			
BIDDE	ER (Signature)	_			
BIDDE	ER (Print Name)	<u> </u>			
	ribed and sworn to before me day of	, 20			
Specif	Notary Public of New Jersey/ y Other State mmission Expires	. 20			

Bidder's Name_____

NOTE: FAILURE TO COMPLETE AND SUBMIT THIS DOCUMENT WITH YOUR PROPOSAL MAY RESULT IN A REJECTION OF YOUR BID.

Revised: 10/19/17

Bidder's Name	

CONTRACTOR PERFORMANCE RECORD

List all contracts completed by you below or provide separate form.

Name of Owner	Name & Location of Project: Type Of Work	Prime or Sub- Cont.	Engineer or Architect in Charge for Owner	Contract Price (Omit Cost)	Date Completed	Was Time* Extension Necessary	Were Any Penalties Imposed	Were Liens* Claims or Stop Notice Filed

^{*} If answer is YES, provide explanation of details in connection with non-completion of contracts, time extensions, penalties imposed, labor troubles, liens, claims and notices filed against contracts listed in preceding item "Performance Record" on an attached sheet.

NOTE: FAILURE TO COMPLETE AND SUBMIT THIS DOCUMENT WITH YOUR PROPOSAL MAY RESULT IN A REJECTION OF YOUR BID.

Bidder's Name	

CONTRACTOR PERFORMANCE RECORD CERTIFICATION

The information above is true and complete to the best of my knowledge and belief.

		(Name of Organization)	
		(Signature)	
		(Title)	
Subscribed and sworn to before me			
this day of	, 20		
(Seal) Notary Public of New Jersey/ Specify Other State		_	
My Commission Expires	, 20		

Bidder's Name

AFFIDAVIT REGARDING LIST OF DEBARRED, SUSPENDED OR DISQUALIFIED BIDDERS

STATE OF NEW JERSEY /)
COUNTY OF	fy, if Other) SS:
I, State of to law on my oath depose and say that:	, of the (City, Town, Borough, etc.) of , of full age, being duly sworn according
authority to do so. Said Bidder is not at the	of the firm of, ve named Project. I have executed the said Proposal with fu time of the making this bid included on the New Jersey State at of Debarred, Suspended or Disqualified Bidders as a resu
or action taken by any otatio or reaction rigo.	Name of Contractor
	By:(Signature of Authorized Representative)
Subscribed and sworn to before me this day of	, 20
(Seal) Notary Public of New Jersey/ Specify Other State	
My Commission Expires	, 20

NOTE: FAILURE TO COMPLETE AND SUBMIT THIS DOCUMENT WITH YOUR PROPOSAL MAY RESULT IN A REJECTION OF YOUR BID.

Revised: 10/19/17

PRIOR NEGATIVE EXPERIENCE QUESTIONNAIRE (N.J.S.A. 40A:11-4)

	rwise performe	ou unou	,	,		with a public en	itity?	nner; c
	yes			no	If yes, please	provide full, det	ailed explanatio	n.
to ut		es of an			efaulted on a co			
	yes			no	If yes, please	provide full, det	ailed explanatio	n.
With	in the nast ten	ı (10) ve	ears have	a vou de	efaulted on a co	ntract thereby	requiring a publ	ic enti
					efaulted on a co			ic enti
to lo					contract or tende	er of the costs o		
Withit the a cont	ok to your sure yes in the past ten agencies or de	(10) yearnere the	ars, have	you bec	contract or tende	er of the costs of provide full, details of the costs of	of completion? ailed explanation contracting with ersey at the time	n. h any e of th

Bidder's Name	
---------------	--

PRIOR NEGATIVE EXPERIENCE CERTIFICATION

I hereby certify that the above statements are t	rue and accurate as of this
day of, 20	
Name of Contractor	
By(Signature of Authorized Representative)	
(Signature of Authorized Representative)	
.	
Subscribed and sworn to before me	
this day of	_, 20
(O a d) Nation Date of Name I amount	
(Seal) Notary Public of New Jersey/	
Specify Other State	
M. Caraniasian France	20
My Commission Expires	_, ZU

NOTE: FAILURE TO COMPLETE AND SUBMIT THIS DOCUMENT WITH YOUR PROPOSAL MAY RESULT IN A REJECTION OF YOUR BID.

TO BE COMPLETED ONLY WHEN FINAL PAYMENT IS REQUESTED

CONTRACTOR'S CERTIFICATION OF COMPLIANCE - NEW JERSEY PREVAILING WAGE ACT County of Union TO: CONTRACT: Division of Engineering 2325 South Avenue Scotch Plains, New Jersey 07076 PROJECT: In accordance with the requirements of the New Jersey Prevailing Wage Act, N.J.S.A. 34:11-56 et al *, the undersigned contractor on the public work being performed for: **COUNTY OF UNION** hereby certifies that he/she has complied with the contract requirements regarding the payment of the minimum prevailing wages established under "The New Jersey Prevailing Wage Act" N.J.S.A. 34:11-56 et al. CONTRACTOR: ADDRESS: BY: **ORIGINAL SIGNATURE ONLY** STATE OF NEW JERSEY COUNTY OF _____ Being by me duly sworn according to law, on his oath deposes and says that ______is ____the above named contractor, and that the facts set forth in the above statement are true. Subscribed and sworn before me this _____day of ______, 200____.

* N.J.S.A. 34:11-56.33 requires the contractor and subcontractor to file written statements with the public body in form satisfactory to the Commissioner certifying to the amounts then due and owing from such contractor and subcontractor filing such statement to any and all workmen for wages due on account of the public work, setting forth therein the names of the persons whose wages are unpaid and the amount due to each respectively. Union County will withhold the amount so deducted for the benefit of the workmen whose wages are unpaid as shown by the verified statement filed, and will pay directly to any workman the amount shown by such statement to be due to him for such wages. Such payment shall thereby discharge the obligation of the contractor to the person receiving such payment to the extent of the amount thereof.

Notary Public:

My Commission Expires:

Bidder's Name	

UNCOMPLETED CONTRACTS AFFIDAVIT

(To be submitted with DPMC Form 701)

PURSUANT TO N.J.A.C. 17:19-2.13, BIDDER DECLARES THE FOLLOWING WITH RESPECT TO ITS UNCOMPLETED CONTRACTS, ON ALL WORK, FROM WHATEVER SOURCE (PUBLIC AND PRIVATE), BOTH IN NEW JERSEY AND FROM OTHER GOVERNMENTAL JURISDICTIONS **ENTITY PROJECT ORIGINAL UNCOMPLETED** NAME AND TELEPHONE NUMBER CONTRACT TITLE **AMOUNT AS OF** OF PARTY TO BE CONTACTED FRM **AMOUNT BID OPENING ENTITY FOR VERIFICATION** DATE

TOTAL AMOUNT OF UNCOMPLETED CONTR	RACTS \$	_
Sworn and Subscribed to Before me	BIDDER:	
This, 20	(Signature)	
Notary Public	(Print Name)	

NOTE: FAILURE TO COMPLETE AND SUBMIT THIS DOCUMENT WITH YOUR PROPOSAL MAY RESULT IN A REJECTION OF YOUR BID.

Bidder's Name							

CERTIFICATE OF INSURANCE STATEMENT

The Bidder fully understands the County of Union insurance requirements as stated in the Instructions to Bidders as well as the Owner/Contractor Agreement and agrees to provide all insurance required by these documents <u>prior</u> to the issuance of the Notice to Proceed.

BIDDER (Signature)	
BIDDER (Print Name)	

NOTE: FAILURE TO COMPLETE AND SUBMIT THIS DOCUMENT WITH YOUR PROPOSAL MAY RESULT IN A REJECTION OF YOUR BID.

COLLECTION OF USE TAX ON SALES TO LOCAL GOVERNMENTS STATEMENT

The Bidder fully understands the requirements of the use tax on sales to local governments as stated in the General Conditions to the Contract for Construction and the Instructions to Bidders, and agrees at all times to comply with the "Contractor Use Tax Collection Legislation," as defined therein, and the terms relating thereto contained in the Contract Documents.

BIDDER (Signature)	_
BIDDER (Print Name)	_

NOTE: FAILURE TO COMPLETE AND SUBMIT THIS DOCUMENT WITH YOUR PROPOSAL MAY RESULT IN A REJECTION OF YOUR BID.

Revised: 10/19/17

Bidder's Name	,		

TIME OF COMPLETION

The undersigned proposed that if awarded the Contract, the scope of work will be started within ten (10) calendar days and will be substantially completed within **Ninety** (90) calendar days from the date of the notice to proceed.

I,	of	
NAME (Print or type)	COMPANY	
Agree to complete work in the time	ne frame specified	0.00
		SIGNATURE
SITE VISIT - GENERAL CONTR	ACTOR	
l,	of	
NAME (Print or type)	COMPANY	
Visited the site of the work on		
		SIGNATURE

COUNTY OF UNION NEW JERSEY Division of Purchasing DISCLOSURE OF INVESTMENT ACTIVITIES IN IRAN FORM

Solicitation Nu	nber: Vendor/Bidder:	
	PART 1	
	CERTIFICATION VENDOR/BIDDER MUST COMPLETE PART 1 BY CHECKING ONE OF THE BOXES FAILURE TO CHECK ONE OF THE BOXES WILL RENDER THE PROPOSAL NON-RESPONSIVE	
complete the cert is identified on the Chapter 25 l this list prior to responsive. If the may be appropriate the certain the c	Law 2012, c. 25, any person or entity that submits a bid or proposal or otherwise proposes to enter into or renew a contract fication below to attest, under penalty of perjury, that neither the person nor entity, nor any of its parents, subsidiaries, or affice State of New Jersey, Department of the Treasury's Chapter 25 list as a person or entity engaged in investment activities is stift found on the Department's website at http://www.state.nj.us/treasury/pdf/Chapter25List.pdf . Vendors/Bidders must be completing the below certification. Failure to complete the certification will render a Vendor's/Bidder's proposal Director of the Division of Purchase and Property finds a person or entity to be in violation of the law, s/he shall take act and provided by law, rule or contract, including but not limited to, imposing sanctions, seeking compliance, recovering dary in default and seeking debarment or suspension of the party.	iliates, n Iran, review l non- tion as
	CHECK THE APPROPRIATE BOX	
☐ A. OR	I certify, pursuant to Public Law 2012, c.25, that neither the Vendor/Bidder listed above nor any of its pa subsidiaries, or affiliates is listed on the N.J. Department of Treasury's list of entities determined to be en in prohibited activities in Iran pursuant to P.L. 2012, c. 25 ("Chapter 25 List"). Disregard Part 2 and con and sign the Certification below.	gaged
В.	I am unable to certify as above because the Vendor/Bidder and/or one or more of its parents, subsidiari affiliates is listed on the Department's Chapter 25 list. I will provide a detailed, accurate and precise descr of the activities in Part 2 below and sign and complete the Certification below. Failure to provide information will result in the proposal being rendered as non-responsive and appropriate penalties, fines a sanctions will be assessed as provided by law.	iption such
If you checked I	PLEASE PROVIDE ADDITIONAL INFORMATION RELATED TO INVESTMENT ACTIVITIES IN IRAN ox "B" above, provide a detailed, accurate and precise description of the activities of the Vendor/Bidder, or one of its prolificates, engaged in investment activities in Iran by completing the information below.	arents,
ENTITY NAME RELATIONSHI DESCRIPTION DURATION OF ANTICIPATED VENDOR/BIDE VENDOR/BIDE	TO VENDOR/BIDDER: DF ACTIVITIES: ENGAGEMENT: CESSATION DATE: ER CONTACT NAME: ER CONTACT PHONE#: Sheets If Necessary	
attachments here information cont of any contract(s aware that it is a <u>prosecution</u> under	CERTIFICATION If, certify that I am authorized to execute this certification on behalf of the Vendor/Bidder, that the foregoing information at o, to the best of my knowledge are true and complete. I acknowledge that the County of Union, New Jersey is relying ined herein, and that the Vendor/Bidder is under a continuing obligation from the date of this certification through the comp with the County of Union to notify the County of Union in writing of any changes to the information contained herein; the criminal offense to make a false statement or misrepresentation in this certification. If I do so, I will be subject to critically the law, and it will constitute a material breach of my agreement(s) with the County of Union, permitting the County of tract(s) resulting from this certification void and unenforceable.	on the pletion at I am
Signature	Date	
Print Name and	itle	

B-39 Revised: 10/19/17 Revised 10/19/17



STANDARD SPECIFICATIONS

The Standard Specifications for Road and Bridge Construction of New Jersey Department of Transportation, 2007 Edition; is added to and/or amended elsewhere herein by the Notice to Contractors (Advertisement), Proposal, Information for Bidders, General Conditions, Special Provisions, Project Plans, and Supplementary Specifications; shall, insofar as technical requirements are involved, govern in the execution of this project.

Such Standard Specifications are made a part of these Specifications by this reference and will not be repeated herein. It is the responsibility of prospective bidders to familiarize themselves with these Standard Specifications, copies of which may be examined at the office of the Engineer and may be obtained, upon payment of the cost thereof, from:

Department of Transportation State of New Jersey 1035 Parkway Avenue Trenton, New Jersey 08625

The Notice to Bidders (Advertisement), Proposal, General Conditions, Instructions to Bidders, Special Provisions, Project Plans and/or Technical Specifications shall govern and prevail in the case of conflict between them and the Standard Specifications.

In these Standard Specifications the words "COMMISSIONER" or "DEPARTMENT" shall refer to and mean the person, persons, body, board or agent legally empowered to enter into contracts and otherwise legally act for the Owner. The words "RESIDENT ENGINEER (RE)", "ENGINEER" or "STATE" shall refer to and mean the professional engineering representative of the Owner as hereinbefore defined and the word "INSPECTOR" shall mean the authorized project representative of the Engineer with the authority as hereinbefore defined. The word "LABORATORY" shall mean and refer to the Engineer who may, at his discretion, and with the consent of the Owner, employ qualified technical personnel or testing laboratories to assist him in fulfilling the duties normally assigned to the "LABORATORY" in these Standard Specifications.

When reference is made herein to the bulletins, standards, specifications, publications or requirements of the Manual on Uniform Traffic Control Devices (MUTCD), Institute of Traffic Engineers (ITE), Federal Highway Administration (FHWA), American Association of State Highway Officials (AASHO), the American Concrete Institute (ACI), the American Society of Civil Engineers (ASCE) or similar national or regional societies, associations, institutes or organizations; the requirements of the bulletins, specifications, publications or requirements referred to shall be considered a part of these Specifications by such reference and shall not be repeated herein but shall have the same import and be as binding as if herein set forth in full.

NEW JERSEY PREVAILING WAGE RATES
It is recommended the bidder download the wage rates immediately prior to the scheduled bid due date to insure the latest rates are included in their bid.
http://lwd.dol.state.nj.us/labor/wagehour/wagerate/prevailing_wage_determinations.html



STATE OF NEW JERSEY

Department of Labor and Workforce Development
Division of Wage and Hour Compliance - Public Contracts Section
PO Box 389
Trenton, NJ 08625-0389

PREVAILING WAGE RATE DETERMINATION

The New Jersey Prevailing Wage Act (N.J.S.A. 34:11-56.25 et seq.) requires that the Department of Labor and Workforce Development establish and enforce a prevailing wage level for workers engaged in public works in order to safeguard their efficiency and general well being and to protect them as well as their employers from the effects of serious and unfair competition.

Prevailing wage rates are wage and fringe benefit rates based on the collective bargaining agreements established for a particular craft or trade in the locality in which the public work is performed. In New Jersey, these rates vary by county and by the type of work performed.

Applicable prevailing wage rates are those wages and fringe benefits in effect on the date the contract is awarded. All pre-determined rate increases listed at the time the contract is awarded must also be paid, beginning on the dates specified. Rates that have expired will remain in effect until new rates are posted.

Prevailing Wage Rate

The prevailing wage rate for each craft will list the effective date of the rate and the following information:

W =Wage Rate per Hour

B = Fringe Benefit Rate per Hour*

T = Total Rate per Hour

* Fringe benefits are an integral part of the prevailing wage rate. Employers not providing such benefits must pay the fringe benefit amount directly to the employee each payday. Employers providing benefits worth less than the fringe benefit amount must pay the balance directly to the employee each payday.

Unless otherwise stated in the Prevailing Wage Rate Determination, the fringe benefit rate for overtime hours remains at the straight time rate.

When the Overtime Notes in the Prevailing Wage Rate Determination state that the overtime rates are "inclusive of benefits," the benefit rate is increased by the same factor as the wage rate (i.e. multiplied by 1.5 for time and one-half, multiplied by 2 for double time, etc.).

Apprentice Rate Schedule

An "apprentice" is an individual who is registered with the United States Department of Labor - Office of Apprenticeship and enrolled in a certified apprenticeship program during the period in which they are working on the public works project.

The apprentice <u>wage</u> rate is a percentage of the journeyman wage rate, unless otherwise indicated. The apprentice <u>benefit</u> rate is the full journeyman benefit rate, unless otherwise indicated.

If there is no apprentice rate schedule listed, the individual must be paid at least the journeyman rate even if that individual is in a certified apprentice program for that trade.

If there is no ratio of apprentices to journeymen listed for a particular craft, then the ratio shall be one (1) apprentice to every four (4) journeymen.

9/4/2018 Page 1 of 68

Comments/Notes

For each craft listed there will be comments/notes that cover the definition of the regular workday, shift differentials, overtime, recognized holidays, and any other relevant information.

Public Works Contractor Registration

The Public Works Contractor Registration Act (N.J.S.A. 34:11-56.48, et seq.) requires that **all** contractors, subcontractors, or lower tier subcontractors who are working on or who bid on public works projects register with the Department of Labor and Workforce Development. Applications are available at www.nj.gov/labor (click on Wage & Hour and then go to Registration & Permits).

Pursuant to N.J.S.A. 34:11-56.51:

No contractor shall bid on any contract for public work as defined in section 2 of P.L.1963, c. 150 (C.34:11-56.26) unless the contractor is registered pursuant to this act. No contractor shall list a subcontractor in a bid proposal for the contract unless the subcontractor is registered pursuant to P.L.1999, c.238 (C.34:11-56.48 et seq.) at the time the bid is made. No contractor or subcontractor, including a subcontractor not listed in the bid proposal, shall engage in the performance of any public work subject to the contract, unless the contractor or subcontractor is registered pursuant to that act.

Snow Plowing

Snow plowing contracts are <u>not</u> subject to the New Jersey Prevailing Wage Act or the Public Works Contractor Registration Act.

9/4/2018 Page 2 of 68

County - UNION

Craft: Air Conditioning & Refrigeration - Service and Repair

PREVAILING WAGE RATE

	03/01/18
Journeyman (Mechanic)	W37.98
	B23.93
	T61.91

Craft: Air Conditioning & Refrigeration - Service and Repair

APPRENTICE RATE SCHEDULE

INTERVAL		PERIOD AND RATES									
As Shown	Mo. 1-3	Mo. 4-12	2nd Year	3rd Year	4th Year	5th Year		Wage = %	of Jnymn	Wage	
Wage and Bene	50%	55%	60%	65%	75%	85%		Bene = %	of Jnymn	Bene	

Ratio of Apprentices to Journeymen - 1:4

APPRENTICE RATE SCHEDULE FOR THOSE APPRENTICES ENTERING PROGRAM AFTER 3-1-13:

INTERVAL PERIOD AND RATES

As Shown 1st Year 2nd Year 3rd Year 4th Year 5th Year Wage =% of Jnymn Wage Wage and Benefit 40% 50% 60% 70% 80% Bene. =% of Jnymn Wage

Craft: Air Conditioning & Refrigeration - Service and Repair COMMENTS/NOTES

THESE RATES MAY BE USED FOR THE FOLLOWING:

- Service/Repair/Maintenance Work to EXISTING facilities.
- Replacement or Installation of air conditioning and refrigeration equipment when the combined tonnage does not exceed 15 tons for refrigeration, or 25 tons for air conditioning.
- Replacement or Installation of "packaged" or "unitary" rooftop-type units when the combined tonnage of the units does not exceed 75 tons.

NOTE: These rates may NOT be used for any work in new construction (including work on new additions).

The regular workday shall consist of 8 hours, starting between 6:00 AM and 10:00 AM, Monday through Friday.

SHIFT DIFFERENTIALS:

- The second and third shifts shall be paid an additional 15% of the hourly rate.
- All shifts must run for a minimum of 5 consecutive days.

OVERTIME:

Hours worked in excess of 8 per day or before or after the regular workday, that are not shift work, and all hours on Saturday shall be paid at time and one-half the hourly rate, inclusive of benefits. All hours on Sunday and holidays shall be paid at double the hourly rate, inclusive of benefits.

RECOGNIZED HOLIDAYS: New Year's Day, Presidents' Day, Memorial Day, July 4th, Labor Day, Veterans' Day, Thanksgiving Day, Christmas Day.

9/4/2018 Page 3 of 68

County - UNION

Craft: Boilermaker PREVAILING WAGE RATE

	01/01/18
Foreman	W49.50
	B42.52
	T92.02
General Foreman	W51.50
	B43.50
	T95.00
Journeyman	W44.50
	B40.92
	T85.42

Craft: Boilermaker APPRENTICE RATE SCHEDULE

INTERVAL		PERIOD AND RATES								
1000 Hours	65%	70%	75%	80%	85%	90%	95%			
Benefit =	34.83	35.70	36.58	37.44	38.32	39.19	40.05			

Ratio of Apprentices to Journeymen - *

* 1 apprentice will be allowed for the first 5 journeymen, 1 apprentice for the next 10 journeymen and 1 apprentice for each succeeding 20 journeymen up to a maximum of 5 apprentices per contractor on any one job.

Craft: Boilermaker COMMENTS/NOTES

HIGH WORK: All apprentices working on the erection, repair, or dismantling of smoke stacks, standpipes, or water towers shall be paid the Journeyman rate.

The regular workday shall consist of 8 hours, between 8:00 AM and 4:30 PM.

SHIFT DIFFERENTIALS:

- The second shift shall work 7½ hours and receive 8 hours pay, at a rate equal to the regular hourly rate plus 10%.
- The third shift shall work 7 hours and receive 8 hours pay, at a rate equal to the regular hourly rate plus 20%.
- For "Municipal Water Works" projects only, the following shall apply: Two, four day, 10 hour shifts may be worked at straight time Monday through Thursday. The day shift shall work four days, at 10 hours, for 10 hours pay. The second shift shall work four days, at nine and a half hours, for 10 hours pay, plus 10% the hourly rate for new work and .25 cents on repair work. Friday may be used as a make-up day at straight time, due to weather conditions, hoilday or any other circumstances beyond the employer's control.

OVERTIME:

- Hours in excess of 8 per day, Monday through Friday, and all hours on Saturdays shall be paid at time and one-half the hourly rate. All hours on Sundays and holidays (except Labor Day) shall be paid at double the hourly rate. All hours on Labor Day shall be paid at four times the hourly rate.
- If any other craft employed by the same contractor, or a subcontractor thereof, receives double time in lieu of time and one-half, then the Boilermaker shall receive double time in lieu of time and one-half.
- For "Municipal Water Works" projects only, the following shall apply: Four 10 hour days may be worked Monday through Thursday at straight time. Friday may be used as a make-up day for a day lost to inclement weather, holiday or other conditions beyond the control of the employer. Overtime shall be paid for any hours that exceed 10 hours per day or 40 hours per week.

9/4/2018 Page 4 of 68

County - UNION

RECOGNIZED HOLIDAYS: New Year's Day, Washington's Birthday, Memorial Day, July 4th, Labor Day, Presidential Election Day, Veterans' Day, Thanksgiving Day, Christmas Day. Sunday holidays observed the following Monday.

9/4/2018 Page 5 of 68

County - UNION

Craft: Boilermaker - Minor Repairs PREVAILING WAGE RATE

	01/01/18
Foreman	W33.54
	B16.17
	T49.71
General Foreman	W34.04
	B16.17
	T50.21
Mechanic	W32.04
	B16.17
	T48.21

Craft: Boilermaker - Minor Repairs COMMENTS/NOTES

NOTE: These rates apply to MINOR REPAIR WORK ONLY (repair work in the field for which the contract amount does not exceed \$125,000.00).

OVERTIME:

Hours in excess of 8 per day, Monday through Friday, and all hours on Saturdays shall be paid at time and one-half the hourly rate. All hours on Sundays and holidays (except Labor Day) shall be paid at double the hourly rate. All hours on Labor Day shall be paid at four times the hourly rate.

RECOGNIZED HOLIDAYS: New Year's Day, Washington's Birthday, Good Friday, Memorial Day, July 4th, Labor Day, Presidential Election Day, Thanksgiving Day, day after Thanksgiving, Christmas Day. Saturday holidays observed the following Monday.

9/4/2018 Page 6 of 68

County - UNION

Craft: Bricklayer, Stone Mason PREVAILING WAGE RATE

	05/01/18
Deputy Foreman	W45.20
	B33.03
	T78.23
Foreman	W48.20
	B33.03
	T81.23
Journeyman	W42.20
	B33.03
	T75.23

Craft: Bricklayer, Stone Mason APPRENTICE RATE SCHEDULE

INTERVAL		PERIOD AND RATES								
6 Months	40%	50%	55%	60%	65%	70%	75%	80%		
Benefits	3.86	4.83	5.31	5.80	21.83	23.27	24.72	26.15		

Ratio of Apprentices to Journeymen - 1:5

Craft: Bricklayer, Stone Mason COMMENTS/NOTES

The regular workday shall consist of 8 hours, between 6:00 AM and 4:30 PM.

SHIFT DIFFERENTIALS:

- When a 2 shift schedule (including a day shift) is established, the first, or day shift, shall be established on an 8 hour basis. The second shift shall be established on an 8 hour basis, and receive the regular rate plus 10%, inclusive of benefits
- When a three shift schedule is established, the first shift shall be established on an 8 hour basis, the second shift on a 7.5 hour basis, and the third shift on a 7 hour basis. The first shift shall receive the regular hourly rate, the second shift shall receive the regular rate plus 10%, inclusive of benefits, and the third shift shall receive the regular rate plus 15%, inclusive of benefits.
- When there is no day shift, and a second or third shift is established, it shall be established on an 8 hour basis. The second shift shall receive the regular rate plus 10%, inclusive of benefits, and the third shift shall receive the regular rate plus 15%, inclusive of benefits.
- When an irregular shift must be established, this shift shall receive the regular rate plus 10%, inclusive of benefits.

OVERTIME:

- The first 2 hours in excess of 8 per day, or before or after the regular workday that are not shift work, Monday through Friday, shall be paid at time and one-half the regular rate, inclusive of benefits. Any additional overtime shall be paid at double the regular rate, inclusive of benefits. The first 10 hours on Saturday shall be paid at time and one-half the regular rate, inclusive of benefits. Any additional overtime shall be paid at double the regular rate, inclusive of benefits. All hours on Sundays and holidays shall be paid at double the regular rate, inclusive of benefits.
- Saturday may be used as a make-up day for hours lost to inclement weather.
- When Bricklayers/Stone Masons work on Saturday with Laborers, and no other crafts are working on the project for the day, benefits may be paid at straight time. If other crafts are present, the applicable overtime rate for benefits shall be paid.

9/4/2018 Page 7 of 68

County - UNION

RECOGNIZED HOLIDAYS: New Year's Day, Presidents' Day, Memorial Day, July 4th, Labor Day, Presidential Election Day, Veterans' Day, Thanksgiving Day, Christmas Day. Sunday holidays will be observed the following Monday.

9/4/2018 Page 8 of 68

County - UNION

Craft: Carpenter PREVAILING WAGE RATE

	05/01/18	11/01/18
Foreman	W56.02 B31.94 T87.96	W0.00 B0.00 T88.54
Journeyman	W48.71 B27.77 T76.48	W0.00 B0.00 T77.73

Craft: Carpenter APPRENTICE RATE SCHEDULE

INTERVAL		PERIOD AND RATES									
Yearly	40%	55%	65%	80%	90%						
Benefit	57% of	Appren	1	Wage Rate	for all	intervals					

Ratio of Apprentices to Journeymen - 1:3

Craft: Carpenter COMMENTS/NOTES

FOREMAN REQUIREMENTS:

- When there are 2 or more Carpenters on a job, 1 shall be designated as a Foreman.
- When there are 21 or more Carpenters on a job, 2 shall be designated as Foremen.

The regular workday shall consist of 8 hours, starting between 7:00 AM and 9:00 AM.

SHIFT DIFFERENTIALS:

- When a 2 shift schedule (including a day shift) is established, the day shift shall be established on an 8 hour basis. The second shift shall be established on an 8 hour basis, and receive the regular rate plus 15%, inclusive of benefits.
- When a three shift schedule is established, the first shift shall be established on an 8 hour basis, the second shift on a 7.5 hour basis, and the third shift on a 7 hour basis. The first shift shall receive the regular hourly rate, the second shift shall receive the regular rate plus 15% and the third shift shall receive the regular rate plus 20%, inclusive of benefits.
- When there is no day shift, and a second or third shift is established, it shall be established on an 8 hour basis. The second shift shall receive the regular rate plus 15% and the third shift shall receive the regular rate plus 20%, inclusive of benefits.

OVERTIME:

- All hours in excess of 8 per day, or before or after an established shift that are not shift work, and all hours on Saturdays shall be paid at time and one-half the hourly rate, inclusive of benefits. All hours on Sundays and holidays shall be paid at double the hourly rate, inclusive of benefits.
- Four 10-hour days may be worked, Monday to Thursday, at straight time. Friday may be used as a make-up day for a day lost due to inclement weather. If Friday is not a make-up day, all hours on Friday shall be paid at time and one-half the hourly rate, inclusive of benefits.

RECOGNIZED HOLIDAYS: New Year's Day, Presidents' Day, Memorial Day, July 4th, Labor Day, Presidential Election Day, Veterans' Day, Thanksgiving Day, Christmas Day. Sunday holidays observed the following Monday.

9/4/2018 Page 9 of 68

County - UNION

Craft: Carpenter - Resilient Flooring PREVAILING WAGE RATE

	05/01/18	11/01/18
Foreman	W56.02 B31.94 T87.96	W0.00 B0.00 T88.54
Journeyman	W48.71 B27.77 T76.48	W0.00 B0.00 T77.73

Craft: Carpenter - Resilient Flooring APPRENTICE RATE SCHEDULE

INTERVAL		PERIOD AND RATES								
Yearly	40%	55%	65%	80%	90%					
Benefit	57%	of	Appren	tice	Wage	for all	intervals			

Ratio of Apprentices to Journeymen - *

Craft: Carpenter - Resilient Flooring

COMMENTS/NOTES

FOREMAN REQUIREMENTS:

- On any job where there are 4 or more Carpenters of Resilient Flooring, 1 must be designated a Foreman.

FOR SYNTHETIC TURF INSTALLATION ONLY:

- The rate shall be 90% of the wage and benefit rate.

The regular workday consists of 8 hours, starting between 6:00 AM and 9:00 AM.

SHIFT DIFFERENTIALS:

- When a 2 shift schedule (including a day shift) is established, the day shift, shall be established on an 8 hour basis. The second shift shall be established on an 8 hour basis, and receive the regular wage rate plus 15%.
- When a three shift schedule is established, the first shift shall be established on an 8 hour basis, the second shift on a 7.5 hour basis, and the third shift on a 7 hour basis. The first shift shall receive the regular wage rate, the second shift shall receive the regular wage rate plus 15% and the third shift shall receive the regular wage rate plus 20%.
- When there is no day shift, and a second or third shift is established, it shall be established on an 8 hour basis. The second shift shall receive the regular wage rate plus 15% and the third shift shall receive the regular wage rate plus 20%.

OVERTIME:

- Hours in excess of 8 per day or 40 per week, or before or after the regular workday, Monday through Friday, shall be paid at time and one-half the wage rate. Saturday may be used as a make-up day, at straight time, up to 8 hours, for hours lost to reasons beyond the control of the employer, up to a total of 40 hours per week; hours in excess of 8 on Saturday shall then be paid at time and one-half the wage rate. If Saturday is not a make-up day, all hours on Saturday shall be paid at time and one-half the wage rate. All hours on Sundays and holidays shall be paid at double the wage rate.
- Four 10-hour days may be worked, Monday to Thursday, at straight time. Friday may be used as a make-up day for hours lost to reasons beyond the control of the employer. If Friday is not a make-up day, all hours on Friday shall be paid at time and one-half the wage rate.

9/4/2018 Page 10 of 68

^{* 1} apprentice shall be allowed to every 2 journeymen or major fraction therof. No more than 3 apprentices on any one job or project.

County - UNION

RECOGNIZED HOLIDAYS: New Year's Day, Presidents' Day, Memorial Day, July 4th, Labor Day, Presidential Election Day, Veterans' Day, Thanksgiving Day, Christmas Day. Sunday holidays will be observed the following Monday.

9/4/2018 Page 11 of 68

County - UNION

Craft: Cement M	ason	PREVAILING WAGE	E RATE						
See "Bricklayer, Stone Mason" Rates									
Craft: Cement M	ason	APPRENTICE RATE	E SCHE	DULE					
INTERVAL	PEF	IOD AND RATES							
Ratio of Apprentic	es to Journeymen - 1:4								
Craft: Cement M	ason	COMMENTS/NOTES	s						
***See "Bricklayer	r, Stone Mason" Rates`	**							

9/4/2018 Page 12 of 68

County - UNION

Craft: Diver PREVAILING WAGE RATE

	06/13/18	11/01/18
Diver	W58.24	W0.00
	B46.12	B0.00
	T104.36	T105.61
Tender	W46.50	W0.00
	B46.12	B0.00
	T92.62	T93.87

Craft: Diver COMMENTS/NOTES

NOTE: All dive crews must consist of a Tender, a Diver, and a standby Diver (standby Diver is the same rate as a Diver).

DEPTH & PENETRATION RATES: Divers shall be paid the following depth and penetration rates, in addition to the regular hourly rate, when applicable:

AIR DIVES: MIXED GAS DIVES:

PENETRATION DIVES:

126-200 feet: + \$1.50 per foot 201-275 feet: + \$1.75 per foot 276-350 feet: + \$2.00 per foot 351-425 feet: + \$2.50 per foot

OVERTIME:

Hours in excess of 8 per day, Monday through Friday, and all hours on Saturdays shall be paid at time and one-half the hourly rate. All hours on Sundays and holidays shall be paid at double the hourly rate.

RECOGNIZED HOLIDAYS: New Year's Day, Presidents' Day, Memorial Day, July 4th, Labor Day, Veterans' Day, Presidential Election Day, Thanksgiving Day, Christmas Day. Veterans' Day may be switched with the day after Thanksgiving.

9/4/2018 Page 13 of 68

County - UNION

Craft: Dockbuilder PREVAILING WAGE RATE

	06/13/18	11/01/18
Foreman	W53.48	W0.00
	B46.12	B0.00
	T99.60	T100.49
Foreman	W52.67	W0.00
(Concrete Form Work)	B33.01	B0.00
	T85.68	T86.60
Journeyman	W46.50	W0.00
	B46.12	B0.00
	T92.62	T93.87
Journeyman	W45.80	W0.00
(Concrete Form Work)	B33.01	B0.00
	T78.81	T80.06

Craft: Dockbuilder APPRENTICE RATE SCHEDULE

INTERVAL		PERIOD AND RATES								
Yearly	18.60	3.60 23.25 30.23 37.20								
Benefit	30.86	for all	intervals							

Ratio of Apprentices to Journeymen - *

* When there are 4 or fewer Dockbuilders on a job, no more than 1 may be an apprentice. When there are 5 or more Dockbuilders, there may be 1 apprentice for every 5 Dockbuilders.

Craft: Dockbuilder COMMENTS/NOTES

APPRENTICE RATE SCHEDULE FOR CONCRETE FORM WORK ONLY:

 INTERVAL
 PERIOD AND RATES

 Yearly
 18.32
 22.90
 29.77
 36.64

Benefits 22.75 for all intervals

CREOSOTE HANDLING:

When handling creosote products on land piledriving, floating marine construction, and construction of wharves, the worker shall receive an additional \$0.25 per hour.

HAZARDOUS WASTE WORK:

- Hazardous waste removal work on a state or federally designated hazardous waste site where Level A, B, or C personal protection is required: an additional 20% of the hourly rate, per hour.
- Hazardous waste removal work in Level D, or where personal protection is not required: an additional \$1.00 per hour.

CERTIFIED WELDER: When required on the job by the project owner, a Certified Welder shall receive an additional \$1.00 per hour.

FOREMAN REQUIREMENTS:

The first Dockbuilder on the job shall be designated a Foreman.

9/4/2018 Page 14 of 68

County - UNION

OVERTIME:

Hours in excess of 8 per day, Monday through Friday, and all hours on Saturdays shall be paid at time and one-half the hourly rate. All hours on Sundays and holidays shall be paid at double the hourly rate.

RECOGNIZED HOLIDAYS: New Year's Day, Presidents' Day, Memorial Day, July 4th, Labor Day, Veterans' Day, Presidential Election Day, Thanksgiving Day, Christmas Day. Veterans' Day may be switched with the day after Thanksgiving.

9/4/2018 Page 15 of 68

County - UNION

Craft: Drywall Finisher PREVAILING WAGE RATE

	07/16/18	11/01/18
Foreman	W43.95	W43.95
	B23.90	B24.40
	T67.85	T68.35
General Foreman	W45.94	W45.94
	B23.90	B24.40
	T69.84	T70.34
Journeyman	W39.95	W39.95
	B23.90	B24.40
	T63.85	T64.35

Craft: Drywall Finisher APPRENTICE RATE SCHEDULE

INTERVAL		PERIOD AND RATES								
6 Months	40%	0% 50% 60% 70% 80% 90%								
Benefits	Intervals	1 to 2 =	10.65	Intervals	3 to 4 =	13.17	Intervals	5 to 6 =	16.25	

Ratio of Apprentices to Journeymen - 1:4

Craft: Drywall Finisher COMMENTS/NOTES

The regular workday shall consist of 8 hours between 7:00 AM and 5:30 PM.

SHIFT DIFFERENTIALS:

- The second shift shall receive an additional 10% of the hourly rate, per hour, and the third shift shall receive an additional 15% of the hourly rate, per hour.
- When 3 shifts are worked, the second shift shall receive 8 hours pay for 7.5 hours of work, and the third shift shall receive 8 hours pay for 7 hours of work.
- Shift work must run for a minimum of 5 consecutive workdays.

OVERTIME:

- Hours in excess of 8 per day, Monday through Friday, and all hours on Saturdays shall be paid at time and one-half the regular rate, inclusive of benefits. All hours on Sundays and holidays shall be paid at double the regular rate, inclusive of benefits.
- Saturday or Sunday may be used to make up a day lost to inclement weather, at straight time.

RECOGNIZED HOLIDAYS: New Year's Day, Memorial Day, July 4th, Labor Day, Presidential Election Day, Veterans' Day, Thanksgiving Day, Christmas Day. Saturday holiday observed the preceding Friday. Sunday holiday observed the following Monday.

9/4/2018 Page 16 of 68

County - UNION

Craft: Electrician PREVAILING WAGE RATE

	06/07/18
Cable Splicer	W61.52 B35.38 T96.90
Foreman	W62.64 B36.03 T98.67
Journeyman	W55.93 B32.17 T88.10

Craft: Electrician APPRENTICE RATE SCHEDULE

INTERVAL		PERIOD AND RATES									
Yearly	40%	49%	58%	68%	80%		of Jour	neyman	Wage	Rate	
Benefit	40%	49%	58%	68%	80%		of Jour	neyman	Benefit	Rate	

Ratio of Apprentices to Journeymen - 2:3

Craft: Electrician COMMENTS/NOTES

THESE RATES ALSO APPLY TO THE FOLLOWING:

- -All burglar and fire alarm work.
- -All fiber optic work.
- -Teledata work in new construction.
- -Teledata work involving 16 Voice/Data Lines or more.

The regular workday shall be 8 hours, between 8:00 AM and 4:30 PM.

FOREMAN REQUIREMENTS:

- On any job where there are 1 to 10 Journeymen electricians, 1 shall be designated a Foreman.

SHIFT DIFFERENTIALS:

- Shift work must run for a minimum of 5 consecutive workdays.
- 2nd Shift (4:30 PM to 12:30 AM) shall receive 8 hours pay for 7.5 hours work + an additional 10% of the regular rate, per hour, inclusive of benefits.
- 3rd Shift (12:30 AM to 8:00 AM) shall receive 8 hours pay for 7 hours work + an additional 15% of the regular rate, per hour, inclusive of benefits.

OVERTIME:

Hours in excess of 8 per day, or outside of the regular workday, Monday through Friday, and all hours on Saturdays, shall be paid at time and one-half the regular rate, inclusive of benefits. All hours on Sundays and holidays shall be paid at double the regular rate, inclusive of benefits.

9/4/2018 Page 17 of 68

County - UNION

RECOGNIZED HOLIDAYS: New Year's Day, Presidents' Day, Memorial Day, July 4th, Labor Day, Presidential Election Day, Veterans' Day, Thanksgiving Day, Christmas Day.

9/4/2018 Page 18 of 68

County - UNION

Craft: Electrician - Teledata (15 Voice/Data Lines & Less)

PREVAILING WAGE RATE

	11/15/17	10/29/18	10/28/19	11/02/20
Master	W53.52	W54.86	W56.16	W57.42
Technician/General	B29.43	B30.17	B30.89	B31.58
Foreman	T82.95	T85.03	T87.05	T89.00
Senior Technician/Lead	W48.99	W50.22	W51.41	W52.56
Foreman	B26.94	B27.62	B28.27	B28.91
(21-30 Workers on Job)	T75.93	T77.84	T79.68	T81.47
Technician A/Foreman	W46.93	W48.11	W49.25	W50.35
(11-20 Workers on Job)	B25.81	B26.46	B27.08	B27.69
	T72.74	T74.57	T76.33	T78.04
Technician B/Working	W44.88	W46.00	W47.09	W48.15
Foreman	B24.67	B25.30	B25.90	B26.47
(4-10 Workers on Job)	T69.55	T71.30	T72.99	T74.62
Technician C/Journeyman	W41.17	W42.20	W43.20	W44.17
(1-3 Workers on Job)	B22.64	B23.21	B23.76	B24.29
	T63.81	T65.41	T66.96	T68.46

Craft: Electrician - Teledata (15 Voice/Data Lines & Less)

APPRENTICE RATE SCHEDULE

INTERVAL	PERIOD AND RATES									
6 Months		66% 72% 79% 86%								
Benefits					11.81	12.89	14.14	15.40		

Ratio of Apprentices to Journeymen - 2:3

Craft: Electrician - Teledata (15 Voice/Data Lines & Less)

COMMENTS/NOTES

APPRENTICE RATE SCHEDULE FOR THOSE APPRENTICES ENTERING PROGRAM AFTER 10-31-14:

INTERVAL PERIOD AND RATES

6 Months 35% 35% 40% 43% 48% 54% 61% 67% 74% 81% Benefits 6.76 6.76 7.16 7.70 8.59 9.66 10.82 11.99 13.25 14.51

NOTES:

- These rates are for service, maintenance, moves, and/or changes affecting
- 15 Voice/Data (teledata) lines or less. These rates may NOT be used for any teledata work in new construction (including additions) or any fiber optic work.
- The number of Teledata workers on the jobsite is the determining factor for which Foreman category applies .

The regular workday shall be 8 hours, between 8:00 AM and 4:30 PM.

SHIFT DIFFERENTIALS:

- Shift work must run for a minimum of 5 consecutive workdays.

9/4/2018 Page 19 of 68

County - UNION

- 2nd Shift (4:30 PM to 12:30 AM) shall receive 8 hours pay for 7.5 hours work + an additional 10% of the regular rate, per hour, inclusive of benefits.
- 3rd Shift (12:30 AM to 8:00 AM) shall receive 8 hours pay for 7 hours work + an additional 15% of the regular rate, per hour, inclusive of benefits.

OVERTIME:

Hours in excess of 8 per day, or outside of the regular workday, Monday through Friday, and all hours on Saturdays, shall be paid at time and one-half the regular rate, inclusive of benefits. All hours on Sundays and holidays shall be paid at double the regular rate, inclusive of benefits.

RECOGNIZED HOLIDAYS: New Year's Day, Presidents' Day, Memorial Day, July 4th, Labor Day, Presidential Election Day, Veterans' Day, Thanksgiving Day, Christmas Day.

9/4/2018 Page 20 of 68

County - UNION

Craft:	Electrician - Teledata (16 Instruments & More)	PREVAILING WAGE RATE
	See "Electrician" Rates	
Craft:	Electrician - Teledata (16 Instruments & More)	COMMENTS/NOTES
See	ELECTRICIAN Rates	

9/4/2018 Page 21 of 68

County - UNION

Craft: Electrician- Outside Commercial

PREVAILING WAGE RATE

	06/07/18
Cable Splicer	W61.82
	B35.09
	T96.91
Certified Welder	W59.01
	B33.50
	T92.51
Equipment Operator	W56.20
	B31.90
	T88.10
Foreman (1-10	W62.94
Journeyman workers on	B35.73
job)	T98.67
Foreman (11-20	W64.62
Journeyman workers on	B36.68
job)	T101.30
General Foreman (21-30	W66.32
Journeyman workers on	B37.65
job)	T103.97
General Foreman (31-60	W71.94
Journeyman workers on	B40.84
job)	T112.78
General Foreman (61+	W73.06
Journeyman workers on	B41.47
job)	T114.53
Groundman	W33.72
	B19.15
	T52.87
Journeyman	W56.20
Lineman/Technician	B31.90
	T88.10
Sub-Foreman	W62.94
	B35.73
	T98.67

9/4/2018 Page 22 of 68

County - UNION

Craft: Electrician- Outside Commercial APPRENTICE RATE SCHEDULE

INTERVAL		PERIOD AND RATES								
1000 Hours	60%	65%	70%	75%	80%	85%	90%			
Benefits	56.75% of	Journey	man	wage	+ \$.01					

Craft: Electrician- Outside Commercial

COMMENTS/NOTES

EFFECTIVE 5-30-16- The apprentice benefit rate shall be 56.7% + \$.01.

EFFECTIVE 5-29-17- The apprentice benefit rate shall be 56.7% + \$.01.

EFFECTIVE 5-28-18- The apprentice benefit rate shall be 56.7% + \$.01.

* FOR UTILITY WORK PLEASE SEE STATEWIDE RATES

The regular worday shall be 8 hours, between 8:00 AM and 4:30 PM.

FOREMAN REQUIREMENTS:

On jobs where there are 2 Journeymen, one shall be a Foreman. The following number of Foreman, General Foreman, Assistant General Foreman and Sub-Foreman shall be required with respect to number of Journeymen on site:

2-10 Journeymen (1 Foreman)

11-20 Journeymen (1 Foreman and 1 Sub-Foreman)

21-30 Journeymen (1 Foreman and 2 Sub-Foremen)

SHIFT DIFFERENTIALS:

Shift work must run for a minimum of 5 consecutive workdays.

2nd Shift (4:30 PM to 12:30 AM): 8 hrs. pay for 7.5 hrs. work + an additional 10% of the regular rate, inclusive of benefits.

3rd Shift (12:30 AM to 8:00 AM): 8 hrs. pay for 7 hrs. work + an additional 15% of the regular rate per hour, inclusive benefits.

OVERTIME:

Hours in excess of 8 per day, or outside of the regular workday, Monday through Friday, and all hours on Saturdays, shall be paid at time and one-half the regular rate, inclusive of benefits. All hours on Sundays and holidays shall be paid at double the regular rate, inclusive of benefits.

RECOGNIZED HOLIDAYS:

New Year's Day, Presidents' Day, Memorial Day, July 4th, Labor Day, Presidential Election Day, Veterans' Day, Thanksgiving Day and Christmas Day.

9/4/2018 Page 23 of 68

County - UNION

Craft: Electrician-Utility Work (North) PREVAILING W.	<i>N</i> AGE KATE
---	-------------------

Rates are located in the "Statewide" rate package

Craft: Electrician-Utility Work (North)

APPRENTICE RATE SCHEDULE

INTERVAL		PERIOD AND RATES									
* 6 Months	60%	65%	70%	75%	80%	85%	90%				
Benefits	67% of	Appren	tice	Wage	Rate	for all	intervals				

Craft: Electrician-Utility Work (North) COMMENTS/NOTES

Electrician-Utility Work (North) rates are located in the "Statewide" rate package.

9/4/2018 Page 24 of 68

^{*} The apprentice wage rate is paid at the percentage of the Journeyman Lineman wage rate located in the "Statewide" rate package.

County - UNION

Craft: Electrician-Utility Work (South) PREVAILING WA	GE 1	RATE
---	------	------

Rates are located in the "Statewide" rate package

Craft: Electrician-Utility Work (South)

APPRENTICE RATE SCHEDULE

INTERVAL		PERIOD AND RATES									
6 Months	28.24	30.60	32.95	35.30	37.66	40.01	42.36				
Benefits	24.29	25.67	27.03	28.40	29.77	31.13	32.51				

Craft: Electrician-Utility Work (South) COMMENTS/NOTES

Electrician-Utility Work (South) rates are located in the "Statewide" rate package.

9/4/2018 Page 25 of 68

County - UNION

Craft: Elevator Constructor PREVAILING WAGE RATE

	03/17/18
Journeyman	W64.48
	B43.36
	T107.84

Craft: Elevator Constructor APPRENTICE RATE SCHEDULE

INTERVAL		PERIOD AND RATES								
Yearly	28.74	35.46	41.91	48.36						
Benefits	34.88	36.07	37.69	39.30						

Ratio of Apprentices to Journeymen - 1:1

Craft: Elevator Constructor COMMENTS/NOTES

The regular workday shall consist of either 7 or 8 hours to be established at the beginning of the project, between 7:00 AM and 4:30 PM.

OVERTIME:

For all hours worked before or after the regular workday, Monday through Friday, and all hours on Saturday and Sunday, shall be paid at double the hourly rate. Holiday pay is one days wages (8 hours) plus double the hourly rate for all hours worked.

RECOGNIZED HOLIDAYS: New Year's Day, Presidents' Day, Good Friday, Memorial Day, July 4th, Labor Day, Columbus Day, Veterans' Day, Thanksgiving Day and the day after, Christmas Day. Saturday holidays shall be observed on the previous Friday and Sunday holidays shall be observed on the following Monday.

9/4/2018 Page 26 of 68

County - UNION

Craft: Elevator Modernization & Service

PREVAILING WAGE RATE

	03/17/18
Journeyman	W50.49
	B41.66
	T92.15

Craft: Elevator Modernization & Service

APPRENTICE RATE SCHEDULE

INTERVAL		PERIOD AND RATES								
Yearly	28.74	27.77	32.82	37.87						
Benefits	34.81	35.13	36.58	38.03						

Ratio of Apprentices to Journeymen - 1:1

Craft: Elevator Modernization & Service

COMMENTS/NOTES

MODERNIZATION (addition, replacement, refurbishing, relocation, or changes in design or appearance, of elevator equipment in existing buildings):

- The regular workday consists of 8 hours, between 7:00 AM and 4:30 PM.
- Overtime:

Hours in excess of 8 per day, or before or after the regular workday, Monday through Friday, and all hours on Saturday and Sunday shall be paid at time and one-half the hourly rate. Holiday pay is one days wages (8 hours) plus time and one-half the hourly rate for all hours worked.

SERVICE (repair or replacement of parts for the purpose of maintaining elevator equipment in good operating condition):

- The regular workday consists of 8 hours, between 6:00 AM and 6:00 PM.
- Overtime:

Hours in excess of 8 per day, or before or after the regular workday, Monday through Friday, and all hours on Saturday shall be paid at time and one-half the hourly rate. All hours on Sunday and holidays shall be paid at double the hourly rate.

RECOGNIZED HOLIDAYS (Modernization and Service): New Year's Day, Presidents' Day, Good Friday, Memorial Day, July 4th, Labor Day, Columbus Day, Veterans' Day, Thanksgiving Day and the day after, Christmas Day. Saturday holidays shall be observed on the previous Friday and Sunday holidays shall be observed on the following Monday.

9/4/2018 Page 27 of 68

County - UNION

Craft: Glazier PREVAILING WAGE RATE

	05/15/18	05/01/19
* Leadman	W47.11	W49.11
	B25.06	B25.06
	T72.17	T74.17
Foreman	W48.94	W52.81
	B25.23	B23.62
	T74.17	T76.43
General Foreman	W50.77	W54.81
	B25.40	B23.75
	T76.17	T78.56
Journeyman	W45.28	W48.81
	B24.89	B23.36
	T70.17	T72.17

Craft: Glazier APPRENTICE RATE SCHEDULE

INTERVAL		PERIOD AND RATES									
6 Months	50%	55%		60%	65%		70%	75%			
Benefits	Intervals	1 to 2 =	9.11	Intervals	3 to 4 =	11.71	Intervals	5 to 6 =	13.20		

Ratio of Apprentices to Journeymen - 1:4

Craft: Glazier COMMENTS/NOTES

Hazard/Height Pay: +\$1.00 per hour

* When there are three (3) men working on a jobsite for three (3) days or longer, 1 Journeyman may be designated as a Leadman for the duration of the job, provided he has his OSHA certification.

FOREMAN REQUIREMENTS:

- When there are 4 or more Glaziers on a job, 1 must be designated a Foreman.
- When there are 15 or more Glaziers on a job, 1 must be designated a General Foreman.

The regular workday shall consist of 8 hours, between 7:00 AM and 5:30 PM, Monday to Friday.

SHIFT DIFFERENTIALS:

- The second shift shall receive an additional 10% of the hourly rate, per hour, and the third shift shall receive an additional 15% of the hourly rate, per hour.
- When 3 shifts are worked, the second shift shall receive 8 hours pay for 7.5 hours of work, and the third shift shall receive 8 hours pay for 7 hours of work.

OVERTIME:

Hours in excess of 8 per day, or before or after the regular workday Monday through Friday, and all hours on Saturdays shall be paid at time and one-half the regular rate. All hours on Sundays and holidays shall be paid at double the regular

9/4/2018 Page 28 of 68

County - UNION

rate.

RECOGNIZED HOLIDAYS: New Year's Day, Memorial Day, July 4th, Labor Day, General Election Day, Veterans' Day, Thanksgiving Day, Christmas Day. Saturday holiday observed the preceding Friday. Sunday holiday observed the following Monday.

9/4/2018 Page 29 of 68

County - UNION

Craft: Heat & Frost Insulator PREVAILING WAGE RATE

	09/27/17			
Foreman	W53.77			
	B31.17			
	T84.94			
General Foreman	W56.32			
	B32.28			
	T88.60			
Journeyman	W52.49			
-	B30.61			
	T83.10			
I	I			

Craft: Heat & Frost Insulator APPRENTICE RATE SCHEDULE

INTERVAL		PERIOD AND RATES										
Yearly	24.40	28.94	34.95	40.96								
Benefits	18.33	21.68	23.89	25.96								

Ratio of Apprentices to Journeymen - 1:3

Craft: Heat & Frost Insulator COMMENTS/NOTES

NOTE: These rates apply to the installing of insulation on hot and cold mechanical systems.

The regular workday shall be 8 hours between 8:00 AM and 4:30 PM.

SHIFT DIFFERENTIAL:

- Shift work must run for a minimum of 5 consecutive workdays.
- Second Shift shall work 7.5 hours and receive 8 hours pay, at the regular rate, plus 25% per hour.
- Third Shift shall work 7 hours and receive 8 hours pay, at the regular rate, plus 30% per hour.

OVERTIME:

The first 2 hours in excess of 8 per day, hours outside of the regular workday Monday through Friday that are not shift work, and the first 10 hours on Saturday, shall be paid at time and one-half the regular rate, inclusive of benefits. All hours in excess of 10 per day, and all hours on Sunday and holidays (except Labor Day) shall be paid at double the regular rate, inclusive of benefits. All hours on Labor Day shall be paid at triple the regular rate, inclusive of benefits.

RECOGNIZED HOLIDAYS: New Year's Day, President's Day, Memorial Day, July 4th, Labor Day, Veterans' Day, Presidential Election Day, Thanksgiving Day and Christmas Day. Sunday holidays observed the following Monday.

9/4/2018 Page 30 of 68

County - UNION

Craft: Heat & Frost Insulator - Asbestos Worker PREVAILING WAGE RATE

	09/27/17
Asbestos Helper	W34.42
Abatement	B23.37
	T57.79

Craft: Heat & Frost Insulator - Asbestos Worker

APPRENTICE RATE SCHEDULE

INTERVAL	PERIOD AND RATES									
	SEE	НЕАТ &	FROST	INSULAT						
				OK .						

Ratio of Apprentices to Journeymen - 1:3

Craft: Heat & Frost Insulator - Asbestos Worker

COMMENTS/NOTES

NOTE: These rates apply only to the removal of insulation materials/asbestos from mechanical systems, including containment erection and demolition, and placing material in appropriate containers.

The regular workday shall be 8 hours between 8:00 AM and 4:30 PM.

SHIFT DIFFERENTIALS:

- Shift work must run for a minimum of 5 consecutive workdays.
- The second shift shall work 7.5 hours and receive 8 hours pay at the regular rate, plus 25% per hour.
- The third shift shall work 7 hours and receive 8 hours pay at the regular rate, plus 30% per hour.

OVERTIME: The first 2 hours in excess of 8 per day, hours outside of the regular workday Monday through Friday that are not shift work, and the first 10 hours on Saturday, shall be paid at time and one-half the regular rate, inclusive of benefits. All hours in excess of 10 per day, and all hours on Sunday and holidays (except Labor Day) shall be paid at double the regular rate, inclusive of benefits. All hours on Labor Day shall be paid at triple the regular rate, inclusive of benefits.

RECOGNIZED HOLIDAYS: New Year's Day, Presidents' Day, Memorial Day, July 4th, Labor Day, Veterans' Day, Presidential Election Day, Thanksgiving Day and Christmas Day. Sunday holidays observed the following Monday.

9/4/2018 Page 31 of 68

County - UNION

Craft: Ironworker PREVAILING WAGE RATE

	07/10/18
Rod /Fence Foreman	W44.39
	B46.12
	T90.51
Rod/Fence Journeyman	W41.39
	B46.12
	T87.51
Structural Foreman	W46.44
	B46.12
	T92.56
Structural Journeyman	W43.44
	B46.12
	T89.56

Craft: Ironworker APPRENTICE RATE SCHEDULE

INTERVAL		PERIOD AND RATES										
6 Months	50%	60%		Yearly	70%	80%	90%					

Ratio of Apprentices to Journeymen - 1:4

Craft: Ironworker COMMENTS/NOTES

HAZARDOUS WASTE WORK: On hazardous waste removal work on a state or federally designated hazardous waste site where the Ironworker is required to wear Level A,B, or C personal protection: +\$3.00 per hour

The regular workday consists of 8 hours between 6:00 AM and 4:30 PM.

FOREMAN REQUIREMENTS:

When there are 2 or more Ironworkers on a job, 1 shall be designated a Foreman.

SHIFT DIFFERENTIALS:

- When a 2 shift schedule is established, the first, or day shift, shall be established on an 8 hour basis. The second shift shall be established on an 8 hour basis, and receive the regular rate plus 15%.
- When a three shift schedule is established, the first shift shall be established on an 8 hour basis, the second shift on a 7.5 hour basis, and the third shift on a 7 hour basis. The first shift shall receive the regular hourly rate, the second shift shall receive the regular rate plus 15%, and the third shift shall receive the regular rate plus 20%.
- When there is no day shift, and a second or third shift is established, it shall be established on an 8 hour basis.
- When an irregular shift is established for the Ironworker (Structural) classification, the rate shall be paid at time and one-half the regular rate, inclusive of benefits. When an irregular shift is established for the Rod/Fence classification, the shift shall be established on an 8 hour basis and receive the regular rate, plus 20%.

OVERTIME:

9/4/2018 Page 32 of 68

County - UNION

- All hours in excess of 8 per day, or before or after an established shift that are not shift work, and all hours on Saturday, shall be paid at time and one-half the regular rate, inclusive of benefits. All hours on Sunday and holidays shall be paid at double the hourly rate, inclusive of benefits. Saturday may be used as a make-up day for a day lost to inclement weather. If Saturday is not a make-up day, all hours on Saturday shall be paid at time and one-half the hourly rate, inclusive of benefits.
- Four 10-hour days may be worked, Monday to Thursday, at straight time. Friday may be used as a make-up day for a day lost to inclement weather. If Friday is not a make-up day, all hours on Friday shall be paid at time and one-half the hourly rate, inclusive of benefits.

RECOGNIZED HOLIDAYS: New Year's Day, Presidents' Day, Memorial Day, July 4th, Labor Day, Presidential Election Day, Veterans Day, Thanksgiving Day, Christmas Day.

9/4/2018 Page 33 of 68

County - UNION

Craft: Laborer - Asbestos & Hazardous Waste Removal

PREVAILING WAGE RATE

	08/01/18
Journeyman (Handler)	W31.48 B22.31 T53.79

Craft: Laborer - Asbestos & Hazardous Waste Removal

APPRENTICE RATE SCHEDULE

INTERVAL		PERIOD AND RATES										
Yearly	18.89	22.04	25.18	28.33								
Benefits	20.66	for	all	intervals								

Ratio of Apprentices to Journeymen - *

Craft: Laborer - Asbestos & Hazardous Waste Removal

COMMENTS/NOTES

NOTE: These rates apply to work in connection with Asbestos, Radiation, Hazardous Waste, Lead, Chemical, Biological, Mold Remediation and Abatement.

The regular workday shall be 8 hours.

OVERTIME:

- Hours in excess of 8 per day, Monday through Saturday, and all hours on Sunday and holidays shall be paid at time and one-half the regular rate.
- Benefits on ALL overtime hours shall be paid at straight time.

RECOGNIZED HOLIDAYS: New Year's Day, President's Day, Good Friday, Easter, Memorial Day, July 4th, Labor Day, Presidential Election Day, Veterans' Day, Thanksgiving Day, Christmas Day. (Holidays start at 12:00 am).

9/4/2018 Page 34 of 68

^{*} Ratio of apprentices to journeymen shall not be more than one apprentice for the first journeyman and no more than (1) apprentice for each additional three (3) journeymen.

County - UNION

Craft: Laborer - Building PREVAILING WAGE RATE

	05/15/18
Class A Journeyman	W33.45
	B29.12
	T62.57
Class B Journeyman	W32.95
	B29.12
	T62.07
Class C Journeyman	W28.01
	B29.12
	T57.13
Foreman	W37.63
	B29.12
	T66.75
General Foreman	W41.81
	B29.12
	T70.93

Craft: Laborer - Building APPRENTICE RATE SCHEDULE

INTERVAL		PERIOD AND RATES										
6 Months	60%	0% 70% 80% 90%										
Benefit	25.87	25.87	25.87	25.87								

Ratio of Apprentices to Journeymen - *

Craft: Laborer - Building COMMENTS/NOTES

CLASS A: Specialist laborer including mason tender or concrete pour crew; scaffold builder (scaffolds up to 14 feet in height); operator of forklifts, Bobcats (or equivalent machinery), jack hammers, tampers, motorized tampers and compactors, vibrators, street cleaning machines, hydro demolition equipment, riding motor buggies, conveyors, burners; and nozzlemen on qunite work.

CLASS B: Basic laborer - includes all laborer work not listed in Class A or Class C.

CLASS C: Janitorial-type light clean-up work associated with the TURNOVER of a project, or part of a project, to the owner. All other clean-up work is Class B.

The regular workday shall be 8 hours between 6:00 AM and 6:00 PM.

SHIFT DIFFERENTIALS:

- Shift work must run for a minimum of 5 consecutive workdays.
- When a 2-shift schedule is worked, including a day shift, both shifts shall be established on the basis of 8 hours pay for 8 hours worked. The second shift shall receive the regular rate plus an additional 10%.
- When a 3-shift schedule is worked, the day shift shall be established on the basis of 8 hours pay for 8 hours worked, the second shift shall be established on the basis of 8 hours pay for 7.5 hours worked, and the third shift shall be established

Page 35 of 68

^{*} Ratio of apprentices to journeymen shall not be more than one apprentice for the first journeyman and no more than (1) apprentice for each additional three (3) journeymen.

County - UNION

on the basis of 8 hours pay for 7 hours worked. The day shift shall receive the regular rate, the second shift shall receive the regular rate plus an additional 10%, and the third shift shall receive the regular rate plus an additional 15%.

- When a second or third shift is worked with no day shift, the second or third shift shall be established on the basis of 8 hours pay for 8 hours worked. The second shift shall receive the regular rate plus an additional 10%, and the third shift shall receive the regular rate plus an additional 15%.

OVERTIME:

- Hours in excess of 8 per day, or outside the regular workday that are not shift work, Monday through Friday, and all hours on Saturdays shall be paid at time and one-half the regular rate. Saturday may be used as a make-up day (paid at straight time) for a day lost to inclement weather, or for a holiday that is observed during the work week, Monday through Friday. All hours on Sundays and holidays shall be paid at double the regular rate.
- Four 10-hour days may be worked Monday to Thursday, at straight time, with Friday used a make-up day for a day lost to inclement weather. If Friday is not a make-up day, all hours on Friday shall be paid at time and one-half the regular rate.
- Benefits on ALL overtime hours shall be paid at time and one-half.

RECOGNIZED HOLIDAYS: New Year's Day, Presidents' Day, Memorial Day, July 4th, Labor Day, Presidential Election Day, Veterans' Day, Thanksgiving Day, Christmas Day. Sunday holidays observed the following Monday.

9/4/2018 Page 36 of 68

County - UNION

Rates are located in the "Statewide" rate package

Craft: Laborer - Heavy & General

APPRENTICE RATE SCHEDULE

INTERVAL		PERIOD AND RATES										
1000 Hours	60%	70%	80%	90%								
Benefit	20.28	for	all	intervals								

Ratio of Apprentices to Journeymen - *

Craft: Laborer - Heavy & General

COMMENTS/NOTES

As of 3-1-19, benefits shall be \$21.03. As of 3-1-20, benefits shall be \$21.78.

Heavy & General Laborer rates are located in the "Statewide" rate package.

9/4/2018 Page 37 of 68

^{*} No more than 1 apprentice for the first journeyman and no more than 1 apprentice for each additional 3 journeymen.

County - UNION

Craft: Laborer-Residential and Modular Construction

PREVAILING WAGE RATE

	04/26/18
* Skilled Tradesman (only applies to Modular Construction)	W25.85 B5.45 T31.30
Foreman (person directing crew, regardless of his skill classification)	W29.85 B5.45 T35.30
Laborer	W21.85 B5.45 T27.30
Laborer (for single family and stand-alone duplex owned by single owner)	W16.35 B2.95 T19.30

Craft: Laborer-Residential and Modular Construction

APPRENTICE RATE SCHEDULE

INTERVAL		PERIOD AND RATES										
As shown	800 hours	00 hours 600 hours 600 hours										
wage & benefits	70%	80%	90%									

Ratio of Apprentices to Journeymen-

One (1) apprentice shall be allowed for the first journeyman on site and no more than one (1) additional apprentice for each additional three (3) journeymen on site.

Craft: Laborer-Residential and Modular Construction

COMMENTS/NOTES

* SKILLED TRADESMAN-

any worker doing work not typically done by a Building Laborer. Some examples are installing interior doors, sheet rock, hooking up appliances, installing light fixtures, installing railing systems, etc. Please note where local building codes require that certain work be performed under the supervision of a licensed tradesman (i.e. Plumber, Electrician, etc.) Laborers shall work under such supervision.

RESIDENTIAL CONSTRUCTION- All residential construction (not commercial), single-family, stand-alone duplex houses, townhouses and multi-family buildings of not more than four (4) floors, including basement levels. Please note the construction must be residential in nature for ALL FLOORS at an elevation of no more than FOUR (4) FLOORS, INCLUDING BASEMENT. In addition, barracks and dormitories are not considered residential projects.

MODULAR RESIDENTIAL CONSTRUCTION- all aspects of modular residential construction (not commercial) at the site of installation of structures of no more than four (4) stories, including all excavation and site preparation, footings and foundation systems whether poured on-site or prefabricated, all underground waterproofing, underground utilities, concrete slabs, sidewalks, driveways, paving, hardscape and landscaping. Please note the construction must be residential in nature for ALL STORIES at an elevation of no more than FOUR (4) STORIES. All work performed by the Set Crew (the crew of workers who set the modular boxes on the foundation), including the rigging, setting, attaching and assembly of all modules and structural members, preparation of the foundation to accept modules, such as sill plates, connection of all in-module and under-module connections including, but not limited to, plumbing, electrical, HVAC, fire suppression, CATS,

9/4/2018 Page 38 of 68

County - UNION

telephone, television/internet, and fiber optic, the building or installation of any porches or decks regardless of material or method of construction, the on-site installation of, or completion of any roof system, doors, windows and fenestrations, including flashing, gutter and soffit systems, waterproofing, insulation and interior and exterior trim work, and painting. Please note that modular construction does not include on-site stick built construction, tip up construction or panel built construction.

The regular workday shall be 8 hours between 6:00 AM and 6:00 PM.

OVERTIME:

Hours worked in excess of 8 per day/40 per week, Monday through Saturday, and all hours worked on Sunday and holidays shall be paid at time and one-half the hourly rate.

RECOGNIZED HOILDAYS:

New Year's Day, Martin Luther King Day, Memorial Day, July 4th, Labor Day, Thanksgiving Day and Christmas Day.

9/4/2018 Page 39 of 68

County - UNION

Craft: Millwright PREVAILING WAGE RATE

	05/01/18
Foreman	W56.12 B33.14 T89.26
Journeyman	W48.80 B28.90 T77.70

Craft: Millwright APPRENTICE RATE SCHEDULE

INTERVAL		PERIOD AND RATES											
6 Months	40%	45% 50% 55% 60% 65% 70% 75% 85% 9								95%			
Benefits	58% of	Appren	tice	Wage	Rate	for all	intervals	+ \$.60					

Ratio of Apprentices to Journeymen - 1:3

Craft: Millwright COMMENTS/NOTES

FOREMAN REQUIREMENTS:

- When there are 2 or more Millwrights on a job, 1 shall be designated as a Foreman.
- When there are 21 or more Millwrights on a job, 2 shall be designated as Foremen.

The regular workday shall consist of 8 hours, starting between 7:00 AM and 9:00 AM.

SHIFT DIFFERENTIALS:

- When a 2 shift schedule (including a day shift) is established, the day shift shall be established on an 8 hour basis. The second shift shall be established on an 8 hour basis, and receive the regular rate plus 15%, inclusive of benefits.
- When a three shift schedule is established, the first shift shall be established on an 8 hour basis, the second shift on a 7.5 hour basis, and the third shift on a 7 hour basis. The first shift shall receive the regular hourly rate, the second shift shall receive the regular rate plus 15% and the third shift shall receive the regular rate plus 20%, inclusive of benefits.
- When there is no day shift, and a second or third shift is established, it shall be established on an 8 hour basis. The second shift shall receive the regular rate plus 15% and the third shift shall receive the regular rate plus 20%, inclusive of benefits.

OVERTIME:

- All hours in excess of 8 per day, or before or after an established shift that are not shift work, and all hours on Saturdays shall be paid at time and one-half the hourly rate, inclusive of benefits. All hours on Sundays and holidays shall be paid at double the hourly rate, inclusive of benefits.
- Four 10-hour days may be worked, Monday to Thursday, at straight time. Friday may be used as a make-up day for a day lost due to inclement weather. If Friday is not a make-up day, all hours on Friday shall be paid at time and one-half the hourly rate, inclusive of benefits.

RECOGNIZED HOLIDAYS: New Year's Day, Presidents' Day, Memorial Day, July 4th, Labor Day, Presidential Election Day, Veterans' Day, Thanksgiving Day, Christmas Day. Sunday holidays will be observed the following Monday.

9/4/2018 Page 40 of 68

County - UNION

Craft: Operating Engineer I	PREVAILING WAGE RATE
-----------------------------	----------------------

Rates are located in the "Statewide" rate package

Craft: Operating Engineer APPRENTICE RATE SCHEDULE

INTERVAL		PERIOD AND RATES										
Yearly	60%	% 70% 80% 90%										

Ratio of Apprentices to Journeymen - *

Craft: Operating Engineer COMMENTS/NOTES

Operating Engineer rates are located in the "Statewide" rate package.

9/4/2018 Page 41 of 68

^{* 1} apprentice for each piece of heavy equipment. At least 10 pieces of heavy equipment or a minimum of 5 Operating Engineers must be on site.

County - UNION

Craft:	Operating Engineer - Field Engineer	PREVAILING WAGE RATE
--------	-------------------------------------	----------------------

Rates are located in the "Statewide" rate package

Craft: Operating Engineer - Field Engineer

APPRENTICE RATE SCHEDULE

INTERVAL		PERIOD AND RATES										
Yearly	70%	% 75% of Rod/ Chainman Wage										
Yearly			80%	90%	Transit/	Instrument	man	Wage				

Ratio of Apprentices to Journeymen - *

Craft: Operating Engineer - Field Engineer

COMMENTS/NOTES

Operating Engineer - Field Engineer rates are located in the "Statewide" rate package.

9/4/2018 Page 42 of 68

^{*} No more than 1 Field Engineer Apprentice per Survey Crew.

County - UNION

Craft: Painter - Bridges PREVAILING WAGE RATE

	05/04/17
Foreman	W59.13 B27.67 T86.80
General Foreman	W61.13 B27.67 T88.80
Journeyman	W54.13 B27.67 T81.80

Craft: Painter - Bridges APPRENTICE RATE SCHEDULE

INTERVAL		PERIOD AND RATES									
6 Months	40%	50%			60%	70%		80%	90%		
Benefits	Intervals	1 to 2 =	8.88	Intervals	3 to 4 =	10.81	Intervals	5 to 6 =	13.48		

Ratio of Apprentices to Journeymen - 1:4

Craft: Painter - Bridges COMMENTS/NOTES

These rates apply to: All bridges that span waterways, roadways, railways and canyons. All tunnels, overpasses, viaducts and all appurtenances.

FOREMEN REQUIREMENTS:

- When there are 4 or more Painters on a job, 1 shall be designated a Foreman.
- When there are 15 or more Painters on a job, 1 shall be designated a General Foreman.

The regular workday shall consist of 8 hours between 7:00 AM and 5:30 PM.

SHIFT DIFFERENTIALS:

- The second shift shall receive an additional 10% of the hourly rate, per hour, and the third shift shall receive an additional 15% of the hourly rate, per hour.

OVERTIME:

- Hours in excess of 8 per day, Monday through Friday, and all hours on Saturdays and Sundays shall be paid at time and one-half the regular rate. All hours on holidays shall be paid at double the regular rate.
- Saturday or Sunday may be used to make up a day lost to inclement weather, at straight time.
- Four 10-hour days may be worked, at straight time, Monday through Friday.

RECOGNIZED HOLIDAYS: New Year's Day, President's Day, Memorial Day, July 4th, Labor Day, Presidential Election Day, Veterans' Day, Thanksgiving Day, Christmas Day. Saturday holiday observed the preceding Friday. Sunday holiday observed the following Monday.

9/4/2018 Page 43 of 68

County - UNION

Craft: Painter - Line Striping PREVAILING WAGE RATE

	12/01/17
Apprentice (1st year)	W25.45
	B11.00
	T36.45
Apprentice (2nd year)	W29.45
	B18.00
	T47.45
Foreman (Charge Person)	W37.60
	B18.17
	T55.77
Journeyman 1 (at least 1	W33.33
year of working exp. as a	B18.17
journeyman)	T51.50
Journeyman 2 (at least 2	W37.10
years of working exp. as a	B18.17
journeyman)	T55.27

Craft: Painter - Line Striping COMMENTS/NOTES

OVERTIME:

Hours in excess of 8 per day, Monday through Saturday, and all hours on Sundays and holidays shall be paid at time and one-half the hourly rate.

RECOGNIZED HOLIDAYS: New Year's Day, Presidents' Day, Memorial Day, July 4th, Labor Day, Veterans Day, Thanksgiving Day and Christmas Day. Veterans Day may be substituted for the day after Thanksgiving.

9/4/2018 Page 44 of 68

County - UNION

Craft: Painter - New Construction PREVAILING WAGE RATE

	05/17/18	05/01/19	05/01/20
Foreman	W43.80	W45.45	W47.45
	B24.35	B24.35	B24.35
	T68.15	T69.80	T71.80
General Foreman	W47.78	W49.43	W51.43
	B24.67	B24.67	B24.67
	T72.45	T74.10	T76.10
Journeyman	W39.82	W41.47	W43.47
	B24.04	B24.04	B24.04
	T63.86	T65.51	T67.51

Craft: Painter - New Construction APPRENTICE RATE SCHEDULE

INTERVAL		PERIOD AND RATES										
6 Months	40%	45%	55%	65%	70%	75%	80%	80%				
Benefits	8.05	8.05	10.05	10.05	11.05	11.05	14.05	14.05				

Ratio of Apprentices to Journeymen - 1:4

Craft: Painter - New Construction COMMENTS/NOTES

Spraying, sandblasting, lead abatement, work on tanks or stacks, work performed above 3 stories or 30 feet in height, or using swing scaffolds requires an additional 10% of the wage rate.

FOREMEN REQUIREMENTS:

- When there are 4 or more Painters on a job, 1 shall be designated a Foreman.
- When there are 15 or more Painters on a job, 1 shall be designated a General Foreman.

The regular workday shall consist of 8 hours between 7:00 AM and 5:30 PM.

SHIFT DIFFERENTIALS:

- The second shift shall receive an additional 10% of the hourly rate, per hour, and the third shift shall receive an additional 15% of the hourly rate, per hour.

OVERTIME:

- Hours in excess of 8 per day, or before or after the regular workday, Monday through Friday, and all hours on Saturdays shall be paid at time and one-half the regular rate. All hours on Sundays and holidays shall be paid at double the regular rate.
- Saturday or Sunday may be used to make up a day lost to inclement weather, at straight time.
- Four 10-hour days may be worked, at straight time, Monday through Friday.

RECOGNIZED HOLIDAYS: New Year's Day, President's Day, Memorial Day, July 4th, Labor Day, General Election Day, Veterans' Day, Thanksgiving Day, Christmas Day.

9/4/2018 Page 45 of 68

County - UNION

Craft: Painter - Repainting PREVAILING WAGE RATE

	05/17/18	05/01/19	05/01/20
Foreman	W32.27	W33.07	W33.92
	B19.91	B19.95	B19.95
	T52.18	T53.02	T53.87
General Foreman	W35.20	W36.00	W36.85
	B20.06	B20.10	B20.10
	T55.26	T56.10	T56.95
Journeyman	W29.34	W30.14	W30.99
	B19.77	B19.77	B19.77
	T49.11	T49.91	T50.76

Craft: Painter - Repainting APPRENTICE RATE SCHEDULE

INTERVAL		PERIOD AND RATES										
	SEE	E PAINTER NEW CONSTR TION										

Ratio of Apprentices to Journeymen - 1:4

Craft: Painter - Repainting COMMENTS/NOTES

NOTE: These rates may only be used on jobs where no major alterations (only doing painting and carpeting with nothing else being changed in the office or on the project) occur, and where not more than 3 other trades are present on the job, but may NOT, under any circumstances, be used for work on bridges, stacks, elevated tank, or generating stations.

Spraying, sandblasting, lead abatement, work on tanks or stacks, work performed above 3 stories or 30 feet in height, or using swing scaffolds requires an additional 10% of the wage rate.

FOREMEN REQUIREMENTS:

- When there are 4 or more Painters on a job, 1 shall be designated a Foreman.
- When there are 15 or more Painters on a job, 1 shall be designated a General Foreman.

OVERTIME:

- Hours in excess of 8 per day and 40 per week shall be paid at time and one-half the regular rate. All hours on Sundays and holidays shall be paid at double the regular rate.
- Four 10-hour days may be worked, at straight time, Monday through Sunday.

RECOGNIZED HOLIDAYS: New Year's Day, President's Day, Memorial Day, July 4th, Labor Day, General Election Day, Veterans' Day, Thanksgiving Day, Christmas Day.

9/4/2018 Page 46 of 68

County - UNION

Craft: Painter- Containment PREVAILING WAGE RATE

	05/04/17
Journeyman	W35.18 B24.75
	T59.93

Craft: Painter- Containment COMMENTS/NOTES

NOTE: These rates shall require no painting, but used in a supporting capacity only, such as wrapping, boxing, fencing, etc. on tanks.

The regular workday shall consist of 8 hours between 7:00 AM and 5:30 PM.

SHIFT DIFFERENTIALS:

- The second shift shall receive an additional 10% of the hourly rate, per hour, and the third shift shall receive an additional 15% of the hourly rate, per hour.

OVERTIME:

- Hours in excess of 8 per day, Monday through Friday, and all hours on Saturdays and Sundays shall be paid at time and one-half the regular rate. All hours on holidays shall be paid at double the regular rate.
- Four 10-hour days may be worked, at straight time, Monday through Friday.

RECOGNIZED HOLIDAYS: New Year's Day President's Day, Memorial Day, July 4th, Labor Day, Presidential Election Day, Veterans' Day, Thanksgiving Day, Christmas Day. Saturday holiday observed the preceding Friday. Sunday holiday observed the following Monday.

9/4/2018 Page 47 of 68

County - UNION

Craft: Painter-Elevated Water Tanks

PREVAILING WAGE RATE

	05/04/17
Foreman	W48.92
	B24.92
	T73.84
General Foreman	W50.92
	B24.92
	T75.84
Journeyman	W43.92
	B24.92
	T68.84
	I

Craft: Painter-Elevated Water Tanks

APPRENTICE RATE SCHEDULE

INTERVAL		PERIOD AND RATES										
	SEE	SEE PAINTER BRIDGES										

Craft: Painter-Elevated Water Tanks

COMMENTS/NOTES

These rates apply to: All new and repaint elevated water tanks (interior and exterior).

FOREMEN REQUIREMENTS:

- When there are 4 or more Painters on a job, 1 shall be designated a Foreman.
- When there are 15 or more Painters on a job, 1 shall be designated a General Foreman.

The regular workday shall consist of 8 hours between 7:00 AM and 5:30 PM.

SHIFT DIFFERENTIALS:

- The second shift shall receive an additional 10% of the hourly rate, per hour, and the third shift shall receive an additional 15% of the hourly rate, per hour.

OVERTIME:

- Hours in excess of 8 per day, Monday through Friday, and all hours on Saturdays and Sundays shall be paid at time and one-half the regular rate. All hours on holidays shall be paid at double the regular rate.
- Saturday or Sunday may be used to make up a day lost to inclement weather, at straight time.
- Four 10-hour days may be worked, at straight time, Monday through Friday.

RECOGNIZED HOLIDAYS: New Year's Day, President's Day, Memorial Day, July 4th, Labor Day, Presidential Election Day, Veterans' Day, Thanksgiving Day, Christmas Day. Saturday holiday observed the preceding Friday. Sunday holiday observed the following Monday.

9/4/2018 Page 48 of 68

County - UNION

Craft: Painter-Structural Steel PREVAILING WAGE RATE

	05/04/17
Foreman	W47.87
	B25.27
	T73.14
General Foreman	W49.87
	B25.27
	T75.14
Journeyman	W42.87
	B25.27
	T68.14

Craft: Painter-Structural Steel APPRENTICE RATE SCHEDULE

INTERVAL		PERIC	DD AND RAT	ES			
	SEE	PAINTER	BRIDGES				

Craft: Painter-Structural Steel COMMENTS/NOTES

These rates apply to: All work in power plants (any aspect). On steeples, on dams, on hangers, transformers, substations, etc. and on open steel, whether new or repaint. All new work (excluding traditional commercial painting work) in refineries, tank farms, water/sewerage treatment facilities and on pipelines.

FOREMEN REQUIREMENTS:

- When there are 4 or more Painters on a job, 1 shall be designated a Foreman.
- When there are 15 or more Painters on a job, 1 shall be designated a General Foreman.

The regular workday shall consist of 8 hours between 7:00 AM and 5:30 PM.

SHIFT DIFFERENTIALS:

- The second shift shall receive an additional 10% of the hourly rate, per hour, and the third shift shall receive an additional 15% of the hourly rate, per hour.

OVERTIME:

- Hours in excess of 8 per day, Monday through Friday, and all hours on Saturdays and Sundays shall be paid at time and one-half the regular rate. All hours on holidays shall be paid at double the regular rate.
- Saturday or Sunday may be used to make up a day lost to inclement weather, at straight time.
- Four 10-hour days may be worked, at straight time, Monday through Friday.

RECOGNIZED HOLIDAYS: New Year's Day, President's Day, Memorial Day, July 4th, Labor Day, Presidential Election Day, Veterans' Day, Thanksgiving Day, Christmas Day. Saturday holiday observed the preceding Friday. Sunday holiday observed the following Monday.

9/4/2018 Page 49 of 68

County - UNION

Craft: Paperhanger - New Construction

PREVAILING WAGE RATE

	05/17/18	05/01/19	05/01/20
Foreman	W45.82	W46.75	W47.68
	B24.11	B24.11	B24.11
	T69.93	T70.86	T71.79
Journeyman	W40.75	W41.68	W42.61
	B24.11	B24.11	B24.11
	T64.86	T65.79	T66.72

Craft: Paperhanger - New Construction APPRENTICE RATE SCHEDULE

INTERVAL		PERIC	DD AND RAT	ES				
	SEE	PAINTER	NEW	CONSTR	TION			

Ratio of Apprentices to Journeymen - 1:4

Craft: Paperhanger - New Construction

COMMENTS/NOTES

FOREMEN REQUIREMENTS:

- When there are 4 or more Paperhangers on a job, 1 shall be designated a Foreman.

The regular workday shall consist of 8 hours between 7:00 AM and 5:30 PM.

SHIFT DIFFERENTIALS:

- The second shift shall receive an additional 10% of the hourly rate, per hour, and the third shift shall receive an additional 15% of the hourly rate, per hour.

OVERTIME:

- Hours in excess of 8 per day, Monday through Friday, and all hours on Saturdays shall be paid at time and one-half the regular rate. All hours on Sundays and holidays shall be paid at double the regular rate.
- Saturday or Sunday may be used to make up a day lost to inclement weather, at straight time.
- Four 10-hour days may be worked, at straight time, Monday through Friday.

RECOGNIZED HOLIDAYS: New Year's Day, President's Day, Memorial Day, July 4th, Labor Day, General Election Day, Veterans' Day, Thanksgiving Day, Christmas Day.

9/4/2018 Page 50 of 68

County - UNION

Craft: Paperhanger - Renovation PREVAILING WAGE RATE

	05/17/18	05/01/19	05/01/20
Foreman	W33.11	W34.13	W35.15
	B19.81	B19.81	B19.81
	T52.92	T53.94	T54.96
Journeyman	W30.10	W31.03	W31.96
	B19.81	B19.81	B19.81
	T49.91	T50.84	T51.77

Craft: Paperhanger - Renovation APPRENTICE RATE SCHEDULE

INTERVAL	PERIC	DD AND RAT	ES				
	SEE	PAINTER	NEW	CONSTR	TION		

Ratio of Apprentices to Journeymen - 1:4

Craft: Paperhanger - Renovation COMMENTS/NOTES

NOTE: These rates may only be used on jobs where no major alterations occur, and where not more than 3 other trades are present on the job, but may NOT, under any circumstances, be used for work on bridges, stacks, elevated tanks, or generating stations.

FOREMEN REQUIREMENTS:

- When there are 4 or more Paperhangers on a job, 1 shall be designated a Foreman.

OVERTIME:

- Hours in excess of 8 per day and 40 per week shall be paid at time and one-half the regular rate.
- Four 10-hour days may be worked, at straight time, Monday through Sunday.

9/4/2018 Page 51 of 68

County - UNION

Craft: Pipefitter PREVAILING WAGE RATE

	05/01/18	05/01/19
Foreman	W53.23 B42.41	W0.00 B0.00
	T95.64	T97.82
Journeyman	W49.48	W0.00
	B39.43	B0.00
	T88.91	T91.13

Craft: Pipefitter APPRENTICE RATE SCHEDULE

INTERVAL		PERIC	DD AND RAT	ES				
Yearly	35%	45%	55%	65%	75%			
Benefit	18.22	22.15	24.59	27.04	29.49			

Ratio of Apprentices to Journeymen - 1:5

Craft: Pipefitter COMMENTS/NOTES

FOREMAN REQUIREMENTS:

- When there are 2 or more Journeyman Pipefitters on a job, 1 shall be designated a Foreman.
- There shall be a Foreman for every 8 Journeyman Pipefitters on a job.

The regular workday shall be 8 hours between 7:00 AM and 3:30 PM.

SHIFT DIFFERENTIAL:

- 2nd Shift (3:30 PM-11:30 PM) shall work 7.5 hours and receive 8 hours pay at the regular rate, plus 10% per hour on the total rate.
- 3rd Shift (11:30 PM-7:00 AM) shall work 7 hours and receive 8 hours pay at the regular rate, plus 15% per hour on the total rate.

OVERTIME:

- All hours worked in excess of 8 per day, Monday through Friday, and all hours worked on Saturday, shall be paid at time and one-half, inclusive of benefits. All hours on Sunday and holidays shall be paid at double time, inclusive of benefits.
- By mutual agreement, employees may work four 10-hour days, Monday to Thursday, at straight time rate. Friday may be used as a make-up day for a day lost to inclement weather, and may be paid at straight time. If Friday is not a make-up day, the first 8 hours shall be paid at time and one-half, inclusive of benefits; hours in excess of 8 shall be paid at double time, inclusive of benefits.

SHIFT DIFFERENTIAL (Maintenance Work Only):

- 2nd Shift (3:30 PM-11:30 PM) shall work 7.5 hours and receive 8 hours pay at the regular rate, plus 10% per hour on the total rate.
- 3rd Shift (11:30 PM-7:00 AM) shall work 7 hours and receive 8 hours pay at the regular rate, plus 15% per hour on the total rate.

OVERTIME (Maintenance Work Only):

- All hours in excess of 8 per day, Monday through Saturday, shall be paid at time and one-half, inclusive of benefits. All

9/4/2018 Page 52 of 68

County - UNION

hours on Sundays and holidays shall be paid at double time, inclusive of benefits.

NOTE: Maintenance work is work to repair, restore, or improve the efficiency of existing facilities. This does NOT apply to ANY new construction.

RECOGNIZED HOLIDAYS: New Year's Day, Presidents' Day, Memorial Day, July 4th, Labor Day, Presidential Election Day, Veterans' Day, Thanksgiving Day, Christmas Day. Sunday holidays are observed the following Monday.

9/4/2018 Page 53 of 68

County - UNION

Craft:	Plasterer	PREVAILING WAGE RATE

See Bricklayer, Stone Mason Rates

Craft: Plasterer COMMENTS/NOTES

See BRICKLAYER, STONE MASON Rates

9/4/2018 Page 54 of 68

County - UNION

Craft: Plumber PREVAILING WAGE RATE

	05/01/18
Foreman	W58.41
	B34.66
	T93.07
General Foreman	W62.19
	B34.66
	T96.85
Journeyman	W54.08
	B34.66
	T88.74

Craft: Plumber APPRENTICE RATE SCHEDULE

INTERVAL		PERIC	DD AND RAT	ES				
Yearly	30%	45%	55%	65%	75%			
Benefits	10.15	15.23	18.61	22.00	25.38			

Ratio of Apprentices to Journeymen - *

Craft: Plumber COMMENTS/NOTES

APPRENTICE RATE SCHEDULE AS OF 5-1-18:

INTERVAL PERIOD AND RATES

Yearly 30% 45% 55% 65% 75% Benefits 13.35 19.71 21.51 23.34 25.13

FOREMAN REQUIREMENTS:

- On any job having 2 or more Plumbers, 1 must be designated a Foreman.
- On any job having 9 or more Plumbers, 2 shall be designated as Foremen.

The regular workday shall consist of 8 hours between 7:00 AM and 4:30 PM.

SHIFT DIFFERENTIALS:

- Shift work must continue for a minimum of 5 consecutive workdays.
- When two shifts are worked, the second shift shall work 7.5 hours and receive 8 hours pay, at a rate equal to the hourly rate plus 10%, inclusive of benefits.
- When a third shift is worked, the third shift shall work 7 hours and receive 8 hours pay, at a rate equal to the hourly rate plus 15%, inclusive of benefits.

OVERTIME:

- All hours in excess of 8 per day, or before of after the regular workday that are not shift work, Monday through Friday, and all hours on Saturday, shall be paid at time and one-half the regular rate, inclusive of benefits. All hours on Sunday and holidays, shall be paid at double the hourly rate, inclusive of benefits.
- Four 10-hour days may be worked, Monday to Thursday, at straight time. Friday may be used as a make-up day for a

9/4/2018 Page 55 of 68

^{*} Employers may employ 1 apprentice on any job where 1 or 2 journeymen are employed. Thereafter, 1 apprentice may be employed for every 4 journeymen.

County - UNION

day lost due to inclement weather. If Friday is not a make-up day, all hours on Friday shall be paid at time and one-half, inclusive of benefits.

RECOGNIZED HOLIDAYS: New Year's Day, Presidents' Day, Memorial Day, July 4th, Labor Day, Presidential Election Day, Veterans' Day, Thanksgiving Day, Christmas Day. Sunday holidays will be observed the following Monday.

9/4/2018 Page 56 of 68

County - UNION

Craft: Roofer PREVAILING WAGE RATE

	06/07/18
Foreman	W39.52 B26.28 T65.80
Journeyman	W37.52 B26.28 T63.80

Craft: Roofer APPRENTICE RATE SCHEDULE

INTERVAL		PERIOD AND RATES								
6 Months	15.00	18.76	22.51	26.26	30.01	33.77				
Benefits	0.00	0.00	21.40	21.40	21.40	21.40				

Ratio of Apprentices to Journeymen - *

- * A) For roofing jobs that are of the 1 or single ply nature: 1:2 or fraction thereof
- B) For roofing jobs on new built up roofs: 1:3 or fraction thereof
- C) For roofing jobs that are of a tear-off nature: 1:2 or fraction thereof
- D) For roofing jobs {not requiring complete removal of existing systems, installation done over existing roof}: 1:3 or

fraction thereof

Craft: Roofer COMMENTS/NOTES

APPRENTICE RATE SCHEDULE FOR THOSE APPRENTICES ENTERING PROGRAM AFTER 4-1-17:

INTERVAL PERIOD AND RATES

15.00 6 Months 18.76 22.51 24.38 26.26 28.14 30.01 33.77 Benefits 0.00 0.00 21.40 21.40 21.40 21.40 21.40 21.40

Pitch: +.50 per hour

Mop Man: +.30 per hour

The regular workday consists of 8 hours between 8:00 AM and 4:30 PM.

OVERTIME:

Hours in excess of 8 per day, or before or after the regular workday, Monday through Friday, and all hours on Saturdays, Sundays, and holidays shall be paid at time and one-half the regular rate.

RECOGNIZED HOLIDAYS: New Year's Day, Good Friday, Memorial Day, July 4th, Labor Day, Presidential Election Day, Veterans' Day, Thanksgiving Day, Christmas Day.

9/4/2018 Page 57 of 68

County - UNION

Craft: Sheet Metal Sign Installation PREVAILING WAGE RATE

	04/01/18
Foreman	W35.79 B33.00 T68.79
Journeyman	W34.54 B33.00 T67.54

Craft: Sheet Metal Sign Installation APPRENTICE RATE SCHEDULE

INTERVAL		PERIOD AND RATES								
1000 hours	35%	% 40% 45% 50% 55% 60% 65% 70% 75% 80%								80%
Benefits	10.44	11.89	13.34	14.82	16.68	18.17	19.66	21.16	22.65	24.14

Ratio of Apprentices to Journeymen - 1:3

Craft: Sheet Metal Sign Installation COMMENTS/NOTES

APPRENTICE RATE SCHEDULE AS OF 4-1-18:

INTERVAL PERIOD AND RATES

1000 Hours 35% 40% 45% 50% 55% 60% 65% 70% 75% 80% Benefits 11.17 12.73 14.30 15.86 17.82 19.43 21.03 22.63 24.23 25.82

FOREMAN REQUIREMENT:

When there are 6 or more Sheet Metal Sign Installers on a job, 1 shall be designated a Foreman.

The regular workday consists of 8 hours, between 7:00 AM and 3:30 PM.

OVERTIME:

Hours before or after the regular workday, Monday though Friday, and all hours worked on Saturday shall be paid at time and one-half the hourly rate. All hours on Sunday and holidays shall be paid at double the hourly rate.

Four(4) 10 hour days may be worked, Monday through Friday, at straight time, for projects lasting at least one week in duration. The fifth day may be used as a make-up day at straight time for a day lost due to inclement weather. However, if the fifth day is not a make-up day, all hours worked will be paid at time and one-half the hourly rate.

RECOGNIZED HOLIDAYS: New Year's Day, Presidents' Day, Good Friday, Memorial Day, July 4th, Labor Day, Veterans' Day, Thanksgiving Day and the day after, Christmas Day. Saturday holidays observed the preceding Friday, Sunday holidays observed the following Monday.

9/4/2018 Page 58 of 68

County - UNION

Craft: Sheet Metal Worker PREVAILING WAGE RATE

	06/26/18	06/01/19	06/01/20
Foreman	W50.95	W0.00	W0.00
	B43.27	B0.00	B0.00
	T94.22	T97.22	T100.47
General Foreman	W51.95	W0.00	W0.00
	B43.27	B0.00	B0.00
	T95.22	T98.22	T101.47
Journeyman	W47.45	W0.00	W0.00
	B43.27	B0.00	B0.00
	T90.72	T93.72	T96.97

Craft: Sheet Metal Worker APPRENTICE RATE SCHEDULE

INTERVAL		PERIOD AND RATES								
Yearly	35%	45%	55%	65%	of	Journey	man	Wage	Rate	
Benefit	35%	45%	55%	65%	of	Journey	man	Benefit	Rate	

Ratio of Apprentices to Journeymen - 1:4

Craft: Sheet Metal Worker COMMENTS/NOTES

FOREMAN REQUIREMENTS:

- When there are 2 or more Sheet Metal Workers on a project, 1 must be designated a Foreman.
- When there are 17 or more Sheet Metal Workers on a project, 1 must be designated a General Foreman.
- When there is only 1 Sheet Metal Worker (1 Journeyman) on a project, he/she shall receive \$1.00 more than the regular Journeyman's rate.

The regular workday is 8 hours between 7:00 AM and 4:30 PM.

SHIFT DIFFERENTIAL:

- 2nd Shift (3:30 PM 12:00 AM): +17% of regular hourly rate
- Shift work must run for a minimum of 5 consecutive workdays.

OVERTIME:

- Hours in excess of 8 per day, or before or after the regular workday, that are not shift work, and the first 10 hours on Saturdays shall be paid at time and one-half of the regular rate, inclusive of benefits. Hours in excess of 10 per day on Saturday, and all hours on Sundays and holidays shall be at double the regular rate, inclusive of benefits.
- Four 10-hour days may be worked, Monday through Friday, at straight time, with hours in excess of 10 per day, and hours in excess of 40 per week paid at the overtime rates listed above.

RECOGNIZED HOLIDAYS: New Year's Day, Presidents' Day, Good Friday, Memorial Day, July 4th, Labor Day, Presidential Election Day, Veterans' Day, Thanksgiving Day, Christmas Day. Sunday holidays will be observed the following Monday.

9/4/2018 Page 59 of 68

County - UNION

Craft: Sprinkler Fitter PREVAILING WAGE RATE

	07/01/18
Foreman	W64.88
	B28.42
	T93.30
General Foreman	W68.07
	B28.42
	T96.49
Journeyman	W60.78
	B28.42
	T89.20

Craft: Sprinkler Fitter APPRENTICE RATE SCHEDULE

INTERVAL		PERIOD AND RATES								
1000 Hours	10.50	50 12.25 50% 55% 60% 65% 70% 75% 80% 8							85%	
Benefits	11.52	11.52	23.17	23.17	23.17	23.17	Intervals	7 to 10	Jourymn	Ben.

APPRENTICE RATE SCHEDULE FOR THOSE APPRENTICES REGISTERED AS OF 7-1-13:

INTERVAL PERIOD AND RATES

1000 hours 25% 30% 40% 45% 55% 60% 70% 75% 85% 90%

Benefits 11.52 11.52 23.17 23.17 23.17 Intervals 7 to 10 receive Journeyman Ben.

Craft: Sprinkler Fitter COMMENTS/NOTES

The regular workday consists of 8 consecutive hours between 6:00 AM and 4:30 PM.

FOREMAN REQUIREMENTS:

- The first Sprinkler Fitter on the job must be designated a Foreman.
- On any job having 12 or more Sprinkler Fitters, one must be designated a General Foreman.

SHIFT DIFFERENTIALS:

- Shift work must run for a minimum of 2 consecutive workdays.
- 2nd and 3rd shift shall receive an additional 15% of the regular rate, per hour.
- Any "off hours" shift starting at 8:00 PM or later shall receive an additional 25% of the regular rate, per hour.

OVERTIME:

The first 2 hours in excess of 8 per day, after the regular workday that are not shift work, Monday through Friday, shall be paid at time and one-half the regular rate. Hours worked in excess of 10 per day, Monday through Friday, and all hours on Saturday, Sunday and holidays, shall be paid double the regular rate.

Four 10 hour days may be worked, Monday through Friday, at straight-time.

RECOGNIZED HOLIDAYS: New Year's Day, Presidents' Day, Good Friday, Memorial Day, July 4th, Labor Day, Presidential Election Day, Veterans Day, Thanksgiving Day, Christmas Day.

9/4/2018 Page 60 of 68

County - UNION

Craft: Tile Finisher-Marble PREVAILING WAGE RATE

	07/26/18
Finisher	W46.96
	B34.28
	T81.24

Craft: Tile Finisher-Marble APPRENTICE RATE SCHEDULE

INTERVAL		PERIOD AND RATES								
750 Hours	40%	% 45% 50% 55% 60% 65% 70% 75% 85% 95%								95%

Ratio of Apprentices to Journeymen - 1:4

Craft: Tile Finisher-Marble COMMENTS/NOTES

OVERTIME:

Hours in excess of 7 per day, Monday through Friday, and the first 7 hours on Saturdays shall be paid at time and one half the regular rate, inclusive of benefits. Hours in excess of 7 on Saturdays and all hours on Sundays and holidays shall be paid at double the regular rate, inclusive of benefits.

RECOGNIZED HOLIDAYS: New Year's Day, Presidents' Day, Good Friday, Memorial Day, July 4th, Labor Day, Columbus Day, Veterans' Day, Thanksgiving Day and the day after, Christmas Day. Sunday holidays observed the following Monday.

9/4/2018 Page 61 of 68

County - UNION

Craft: Tile Setter - Ceramic PREVAILING WAGE RATE

	06/11/18
Finisher	W44.46 B30.16 T74.62
Setter	W57.71 B33.47 T91.18

Craft: Tile Setter - Ceramic APPRENTICE RATE SCHEDULE

INTERVAL		PERIOD AND RATES								
750 Hours	35%	5% 40% 50% 55% 60% 65% 70% 75% 80% 90%								90%

Ratio of Apprentices to Journeymen - 1:4

Craft: Tile Setter - Ceramic COMMENTS/NOTES

OVERTIME:

Hours in excess of 7 per day, and the first 10 hours on Saturdays shall be paid at time and one-half the hourly rate. All hours on Saturdays after 10 hours shall be paid double the hourly rate. All hours on Sundays and holidays shall be paid at double the hourly rate.

RECOGNIZED HOLIDAYS: New Year's Day, Memorial Day, July 4th, Labor Day, Thanksgiving Day, Christmas Day.

9/4/2018 Page 62 of 68

County - UNION

Craft: Tile Setter - Marble PREVAILING WAGE RATE

	07/26/18
Tile Setter	W58.91
	B36.47
	T95.38

Craft: Tile Setter - Marble APPRENTICE RATE SCHEDULE

INTERVAL	PERIOD AND RATES									
750 Hours	40%	45%	50%	55%	60%	65%	70%	75%	85%	95%

Ratio of Apprentices to Journeymen - 1:4

Craft: Tile Setter - Marble COMMENTS/NOTES

OVERTIME:

Hours in excess of 7 per day, Monday through Friday, and the first 7 hours on Saturdays shall be paid at time and one-half the regular rate, inclusive of benefits. Hours in excess of 7 on Saturdays, and all hours on Sundays and holidays shall be paid at double the regular rate, inclusive of benefits.

RECOGNIZED HOLIDAYS: New Year's Day, Presidents' Day, Good Friday, Memorial Day, July 4th, Labor Day, Columbus Day, Veterans' Day, Thanksgiving Day and the day after, Christmas Day. Sunday holidays observed the following Monday.

9/4/2018 Page 63 of 68

County - UNION

Craft: Tile Setter - Mosaic & Terrazzo PREVAILING WAGE RATE

	07/01/18
Grinder or Assistant	W53.78
	B35.53
	T89.31
Mechanic	W55.38
	B35.55
	T90.93
Terrazzo Resinous	W46.28
Worker	B28.69
	T74.97

Craft: Tile Setter - Mosaic & Terrazzo APPRENTICE RATE SCHEDULE

INTERVAL	PERIOD AND RATES									
750 Hours	50%	55%	60%	65%	70%	75%	85%	95%	100%	

Ratio of Apprentices to Journeymen - 1:5

Craft: Tile Setter - Mosaic & Terrazzo COMMENTS/NOTES

APPRENTICE RATE SCHEDULE FOR THOSE APPRENTICES ENTERING PROGRAM AFTER 7-1-17:

INTERVAL PERIOD AND RATES

1500 Hours 35% 45% 60% 70% 80% 90% 100%

The regular workday consists of 7 hours, between 8:00 AM and 3:30 PM.

OVERTIME:

- Hours in excess of 7 per day, or before or after the regular workday, Monday through Friday, and all hours on Saturdays shall be paid at time and one-half the hourly rate. All hours on Sundays and holidays shall be paid at double the hourly rate.

RECOGNIZED HOLIDAYS: New Year's Day, Presidents' Day, Good Friday, Monday after Easter, Memorial Day, July 4th, Labor Day, Columbus Day, Veterans' Day, Thanksgiving Day and the day after, Christmas Day. Sunday holidays observed the following Monday.

9/4/2018 Page 64 of 68

County - UNION

Craft: Truck Driver PREVAILING WAGE RATE

	05/01/18	11/01/18
Bucket, Utility,	W37.26	W37.66
Pick-up, Fuel	B35.40	B35.80
Delivery trucks	T72.66	T73.46
Dump truck, Asphalt	W37.26	W37.66
Distributor, Tack	B35.40	B35.80
Spreader	T72.66	T73.46
Euclid-type vehicles	W37.41	W37.81
(large, off-road	B35.40	B35.80
equipment)	T72.81	T73.61
Helper on Asphalt	W37.26	W37.66
Distributor truck	B35.40	B35.80
	T72.66	T73.46
Slurry Seal,	W37.26	W37.66
Seeding/Fertilizing/	B35.40	B35.80
Mulching truck	T72.66	T73.46
Straight 3-axle truck	W37.31	W37.71
	B35.40	B35.80
	T72.71	T73.51
Tractor Trailer	W37.41	W37.81
(all types)	B35.40	B35.80
	T72.81	T73.61
Vacuum or Vac-All	W37.26	W37.66
truck (entire unit)	B35.40	B35.80
	T72.66	T73.46
Winch Trailer	W37.51	W37.91
	B35.40	B35.80
	T72.91	T73.71
	1	I

Craft: Truck Driver COMMENTS/NOTES

BLENDED RATE:

When a truck driver is performing work on the site and also serving as a material delivery driver, the driver shall be paid a "blended rate" which shall be 80% of the above-listed wage rates, plus the full benefit rate. This rate shall be used when the driver "round robins" for a minimum of 6 hours during the work day.

HAZARDOUS WASTE REMOVAL:

- On hazardous waste removal work on a State designated hazardous waste site where the driver is in direct contact with hazardous materials and when personal protective equipment is required for respiratory, skin, and eye protection, the driver shall receive an additional \$3.00 per hour (with or without protective gear).
- A hazardous waste related certified worker at a designated hazardous waste site who is not working in a zone requiring level A, B or C personal protection shall receive an additional \$1.00 per hour.

TRUCK FOREMAN: \$.75 cents per hour above regular rate. Overtime shall be increased accordingly.

Page 65 of 68

County - UNION

The regular workday shall be 8 hours, starting between 6:00 AM and 8:00 AM.

SHIFT DIFFERENTIAL:

- Shifts starting at 4:00 PM (2nd Shift): + \$2.50 per hour.
- Shifts starting at 12:00 AM (midnight/3rd Shift): time and one-half the hourly rate.
- Shifts starting at a time other than from 6:00 AM to 8:00 AM, when such hours are mandated by the project owner: + \$2.50 per hour.

OVERTIME:

- Hours in excess of 8 per day, or before or after the regular workday, Monday through Friday, that are not shift work, and all hours on Saturdays shall be paid at time and one-half the hourly rate. All hours on Sundays and holidays shall be paid at double the hourly rate.
- Employees may work four 10-hour days at straight time, Monday through Thursday, with Friday used as a make-up day for a lost day. If Friday is not a make-up day, then all hours on Friday shall be paid at time and one-half the hourly rate.

RECOGNIZED HOLIDAYS: New Year's Day, Presidents' Day, Memorial Day (Decoration Day), July 4th, Labor Day, Presidential Election Day, Veterans' Day, Thanksgiving Day, Christmas Day. Sunday holidays will be observed the following Monday. The day after Thanksgiving may be substituted for Veterans' Day.

9/4/2018 Page 66 of 68

County - UNION

Craft: Truck Driver-Material Delivery Driver

PREVAILING WAGE RATE

	08/24/18	04/01/19	04/01/20
Driver	W24.60	W25.10	W25.60
	B14.81	B15.25	B15.71
	T39.41	T40.35	T41.31

Craft: Truck Driver-Material Delivery Driver COMMENTS/NOTES

BLENDED RATE:

When a truck driver is performing work on the site and also serving as a material delivery driver, the driver shall be paid a "blended rate". See the "Truck Driver" craft for the blended rates.

Truck Foreman/Shop Steward: +\$0.25 per hour

SHIFT DIFFERENTIALS:

- 2nd Shift shall receive an additional \$0.50 per hour
- 3rd Shift shall receive time and one-half the hourly rate.

OVERTIME:

- Hours in excess of 8 per day, or before or after the regular workday that are not shift work, Monday through Friday, and all hours on Saturday shall be paid at time and one-half the hourly rate. All hours on Sunday and holidays shall be paid at double the hourly rate.

RECOGNIZED HOLIDAYS: New Year's Day, President's Day, Memorial Day (Decoration Day), July 4th, Labor Day, Presidential Election Day, Veterans' Day, Thanksgiving Day, Christmas Day. Sunday holidays will be observed the following Monday. The day after Thanksgiving may be substituted for Veterans' Day.

9/4/2018 Page 67 of 68

County - UNION

Welder	PREVAILING WAGE RATE
Welder	
Welder	COMMENTS/NOTES
	Welder

Welders rate is the same as the craft to which the welding is incidental $\!.$

9/4/2018 Page 68 of 68

STATEWIDE RATES

NEW JERSEY DEPARTMENT OF LABOR AND WORKFORCE DEVELOPMENT PREVAILING WAGE RATE DETERMINATION

OPERATING ENGINEERS Rates Expiration Date: 03/31/2020

{For apprentice rates refer to "Operating Engineers" apprentice rates in any county rate package}

The regular workday consists of 8 hours, Monday to Friday, between 6:00 AM and 4:30 PM.

SHIFT DIFFERENTIALS:

- Shift work must run for 5 consecutive workdays.
- When 2 shifts are worked, the second shift shall receive an additional 10% of the regular rate inclusive of benefits, per hour.
- When 3 shifts are worked, the second shift shall receive 8 hours pay for 7.5 hours of work, plus an additional 10% of the regular rate inclusive of benefits, per hour. The third shift shall receive 8 hours pay for 7 hours of work, plus an additional 15% of the regular rate inclusive of benefits, per hour.
- When such hours are mandated by the project owner, a shift that starts between 8:00 PM and midnight and ends by 6:00 AM Saturday, or that starts after 8:00 PM on Sunday, provided there are consecutive hours of work within the shift, shall receive an additional 15% of the regular rate, inclusive of benefits.
- On Highway, Road, Street, and Sewer projects irregular shifts starting between 5:00 PM and 12:00 AM may be worked Monday through Friday, and shall receive an additional 15% of the regular rate, inclusive of benefits. When working with other trades that receive a higher irregular shift rate, the Operating Engineer shall also receive the higher irregular shift rate.

OVERTIME:

- Hours in excess of 8 per day, or outside of the regular workday, Monday through Friday, that are not shift work, and all hours on Saturdays shall be paid at time and one-half the regular rate, inclusive of benefits. All hours on Sundays and holidays shall be paid at double the regular rate, inclusive of benefits.
- Four 10-hour days may be worked, Monday through Thursday, at straight time, with all hours on Friday paid at time and one-half the regular rate, inclusive of benefits.

RECOGNIZED HOLIDAYS: New Year's Day, Presidents' Day, Memorial Day, July 4th, Labor Day, Presidential Election Day, Veterans Day, Thanksgiving Day, Christmas Day. Sunday holidays observed the following Monday. When all trades on a particular job site agree, the day after Thanksgiving may be substituted for Veteran's Day.

On hazardous waste removal work or asbestos removal work, on a state or federally designated hazardous waste site, where the operating engineer is in direct contact with hazardous material and when personal protective equipment is required for respiratory, skin, and eye protection, the operating engineer shall receive an additional 20% of the hourly wage, per hour.

09/04/2018

Hydro-Blaster

NEW JERSEY DEPARTMENT OF LABOR AND WORKFORCE DEVELOPMENT

PREVAILING WAGE RATE DETERMINATION ENTIRE STATE

OPERATING ENGINEERS Rates Expiration Date: 03/31/2020

Effective Date	s:				
	07/01/201	8	01/01/2019	07/01/2019	
Rate	Fringe	Total	Total	Total	
50.18	31.85	82.03	83.03	85.38	
CLASSIFICA	TIONS:				
A-Frame					
Backhoe (con	nbination)				
Boom Attachi	ment on loade	ers (Except pipehool	x)		
Boring & Dri	lling Machine	;			
Brush Choppe	er, Brush Shre	edder, Tree Shredder	r, Tree Shearer		
Bulldozer, fin	ish grade				
Cableway					
Carryall					
Concrete Pum	np				
Concrete Pum	nping System	(Pumpcrete & simil	ar types)		
Conveyor, 12:	5 feet or longe	er			
Drill Doctor (Duties include	e dust collector and	maintenance)		
Front End Loa	ader (2 cu. yd	s. but less than 5 cu	. yds.)		
Grader, finish					
Groove Cuttin	ng Machine (r	ride-on type)			
Heater Planer					
hydraulic, si snorkle roof,	ngle and doub , and other sin	ole drum, concrete, l milar types, Except (eceives an addtional \$1.00 per h	our on 100 ft. up to
Hydraulic Cra	nne (10 tons &	t under)			
Hydraulic Dre	edge				
Hydro-Axe					

NEW JERSEY DEPARTMENT OF LABOR AND WORKFORCE DEVELOPMENT PREVAILING WAGE RATE DETERMINATION

ENTIRE STATE

OPERATING ENGINEERS Rates Expiration Date: 03/31/2020

Effective Dates:

07/01/2018			01/01/2019	07/01/2019
Rate	Fringe	Total	Total	Total
50.18	31.85	82.03	83.03	85.38

CLASSIFICATIONS:

Jack (screw, air hydraulic, power-operated unit, or console type, Except hand jack or pile load test type)

Log Skidder

Pan

Paver, concrete

Plate & Frame Filter Press

Pumpcrete (unit type)

Pumpcrete, Squeezecrete, or Concrete Pumping machine (regardless of size)

Scraper

Side Boom

Straddle Carrier (Ross and similar types)

Whiphammer

Winch Truck (hoisting)

NEW JERSEY DEPARTMENT OF LABOR AND WORKFORCE DEVELOPMENT PREVAILING WAGE RATE DETERMINATION

ENTIRE STATE

Effective Dates:

07/01/2018			01/01/2019	07/01/2019
Rate	Fringe	Total	Total	Total
48.27	31.85	80.12	81.12	83.47

CLASSIFICATIONS:

Asphalt Curbing Machine

Asphalt Plant Engineer

Asphalt Spreader

Autograde Curb Trimmer & Sidewalk Shoulder Slipform (CMI & similar types)

Autograde Curecrete Machine (CMI & similar types)

Autograde Tube Finisher & Texturing Machine (CMI & similar types)

Bar Bending Machines (Power)

Batcher, Batching Plant, & Crusher [On Site]

Belt Conveyor System

Boom-Type Skimmer Machine

Bridge Deck Finisher

Bulldozer (all sizes)

Captain (Power Boats)

Car Dumper (railroad)

Compressor & Blower unit for loading/unloading of concrete, cement, fly ash, or similar type materials (used independently or truck-mounted)

Compressor (2 or 3 battery)

Concrete Breaking Machine

Concrete Cleaning/Decontamination Machine

Concrete Finishing Machine

Concrete Saw or Cutter (ride-on type)

Concrete Spreader (Hetzel, Rexomatic & similar types)

Concrete Vibrator

NEW JERSEY DEPARTMENT OF LABOR AND WORKFORCE DEVELOPMENT PREVAILING WAGE RATE DETERMINATION

ENTIRE STATE

OPERATING ENGINEERS Rates Expiration Date: 03/31/2020

Effective Dat	tes:	ZWOS ZIAPITWO	on Pate: 05/51/2020		
	07/01/2018	3	01/01/2019	07/01/2019	
Rate	Fringe	Total	Total	Total	
48.27	31.85	80.12	81.12	83.47	
CLASSIFIC	ATIONS:				
Conveyors -	under 125 feet				
Crane Signa	lman				
Crushing M	achine				
Directional	Boring Machine	:			
Ditching Ma	achine - Small (Ditchwitch, Verme	eer or similar types)		
Dope Pot - N	Mechanical (wit	h or without pump))		
Dumpster					
Elevator					
Fireman					
Fork Lift (E	conomobile, Lu	ll & similar types))		
Front End L	oader (1 cu. yd.	and over but less	than 2 cu. yds.)		
Generator (2	2 or 3 battery)				
Giraffe Grin	der				
Goldhofer/F	Iydraulic Jackin	g Trailer			
Grader & M	otor Patrols				
Grout Pump	1				
Gunnite Machine (Excluding nozzle)					
Hammer - Vibratory (in conjunction with generator)					
Heavy Equipment Robotics - Operator/Technician					
Hoist (roof, tugger, aerial platform hoist, house car)					
Hopper					

Hopper Doors (power operated)

Ladder (motorized)

09/04/2018

Page 5 of 52

NEW JERSEY DEPARTMENT OF LABOR AND WORKFORCE DEVELOPMENT PREVAILING WAGE RATE DETERMINATION

ENTIRE STATE

OPERATING ENGINEERS Rates Expiration Date: 03/31/2020

E

Tractor

Transfer Machines

Effective Da	tes:		_	
	07/01/201	18	01/01/2019	07/01/2019
Rate 48.27	Fringe 31.85	Total 80.12	Total 81.12	Total 83.47
CLASSIFIC		60.12	01.12	63.47
Laddervator				
Locomotive	(Dinky-type)			
Maintenanc	e Utility Man			
Master Env	ironmental Ma	intenance Technicia	n	
Mechanic				
Mixer (Exce	ept paving mix	ers)		
Pavement B ride-on typ		mounted or small sel	f-propelled	
Pavement B	Breaker - mainte	enance of compresso	or or hydraulic unit	
Pipe Bendir	ng Machine (po	ower)		
Pitch Pump				
Plaster Pum	p (regardless o	f size)		
Post Hole D	igger (post po	under, auger)		
Rod Bendin	g Machines			
Roller (blac	k top)			
Scale (power	er)			
Seamen Pul	verizing Mixer			
Shoulder W	idener			
Silo				
Skimmmer	Machine (boor	n type)		
Steel Cuttin	g Machine (ser	vice & maintenance)	
Tamrock Di	ill			

09/04/2018

NEW JERSEY DEPARTMENT OF LABOR AND WORKFORCE DEVELOPMENT PREVAILING WAGE RATE DETERMINATION

ENTIRE STATE

OPERATING ENGINEERS Rates Expiration Date: 03/31/2020

Effective Dates:

07/01/2018			01/01/2019	07/01/2019
Rate	Fringe	Total	Total	Total
48.27	31.85	80.12	81.12	83.47

CLASSIFICATIONS:

Tug Captains

Tug Master (Power Boats)

Ultra High Pressure Waterjet Cutting Tool System - Operator/Maintenance Technician

Vacuum Blasting Machine - Operator/Maintenance Technician

Vibrating Plant (used with unloading)

Welder & Repair Mechanic

Effective Dates:

07/01/2018			01/01/2019	07/01/2019
Rate	Fringe	Total	Total	Total
44.93	31.85	76.78	77.78	80.13

CLASSIFICATIONS:

Assistant Engineer/Oiler

Driller's Helper

Field Engineer - Transit man or Instrument man

Maintenance Apprentice (Deckhand)

Maintenance Apprentice (Oiler)

Mechanic's Helper

Off Road Back Dump

Tire Repair & Maintenance

Effective Dates:

07/01/2018			01/01/2019	07/01/2019
Rate	Fringe	Total	Total	Total
42.35	31.85	74.20	75.20	77.55

CLASSIFICATIONS:

Field Engineer - Rodman or Chainman

NEW JERSEY DEPARTMENT OF LABOR AND WORKFORCE DEVELOPMENT PREVAILING WAGE RATE DETERMINATION

ENTIRE STATE

OPERATING ENGINEERS Rates Expiration Date: 03/31/2020

Effective Dates:

07/01/2018			01/01/2019	07/01/2019
Rate	Fringe	Total	Total	Total
52.51	31.85	84.36	85.36	87.71

CLASSIFICATIONS:

Lead Engineer, Foreman Engineer, Safety Engineer (minimum)

NEW JERSEY DEPARTMENT OF LABOR AND WORKFORCE DEVELOPMENT PREVAILING WAGE RATE DETERMINATION

ENTIRE STATE

OPERATING ENGINEERS Rates Expiration Date: 03/31/2020

Effective Dates:

Mucking Machine

07/01/2018			01/01/2019	07/01/2019
Rate	Fringe	Total	Total	Total
51.77	31.85	83.62	84.62	86.97

J	Kate	Fringe	Total	Iotai	Total		
5	1.77	31.85	83.62	84.62	86.97		
CLA	CLASSIFICATIONS:						
Aut	ograde Pav	ement Prof	iler (CMI & similar ty	/pes)			
	ograde Pav pes)	vement Prof	iler - Recycle Type (C	CMI & similar			
	ograde Pla nilar types		r/Spreader Combinati	on (CMI &			
Aut	ograde Slij	oform Paver	(CMI & similar type	s)			
Bac	ekhoe (Exc	avator)					
Cer	ntral Power	Plant					
Cor	ncrete Pavi	ng Machine					
Cra	nes, Derric	ks, Pile Dri	vers (all types), under	100 tons with a boom (inc	eluding jib and/or leads)	under 100 ft.	
Dra	glines						
Dri	ll, Bauer, A	MI and sim	ilar types				
Dri	llmaster, Q	uarrymaster					
		-	(down-the-hole drill) drill, self-powered dri				
Ele	vator Grad	er					
Fiel	ld Engineer	r-Chief of P	arty				
Fro	nt End Loa	der (5 cu. y	ards or larger)				
Gra	dall						
Gra	der, Rago						
Helicoptor Co-Pilot							
Hel	Helicoptor Communications Engineer						
Jun	tann Pile D	river					
Loc	comotive (1	arge)					

NEW JERSEY DEPARTMENT OF LABOR AND WORKFORCE DEVELOPMENT PREVAILING WAGE RATE DETERMINATION

ENTIRE STATE

OPERATING ENGINEERS Rates Expiration Date: 03/31/2020

Effective Dates:

07/01/2018			01/01/2019	07/01/2019
Rate	Fringe	Total	Total	Total
51.77	31.85	83.62	84.62	86.97

CLASSIFICATIONS:

Pavement & Concrete Breaker (Superhammer & Hoe F
--

Pile Driver

Prentice Truck

Roadway Surface Grinder

Scooper (loader & shovel)

Shovel (Excavator)

Trackhoe (Excavator)

Tree Chopper with boom

Trenching Machine (cable plow)

Tunnel Boring Machine

Vacuum Truck

NEW JERSEY DEPARTMENT OF LABOR AND WORKFORCE DEVELOPMENT PREVAILING WAGE RATE DETERMINATION

ENTIRE STATE

OPERATING ENGINEERS Rates Expiration Date: 03/31/2020

Effective Dates:

	07/01/201	8	01/01/2019	07/01/2019
Rate	Fringe	Total	Total	Total
46.64	31.85	78.49	79.49	81.84

CLASSIFICATIONS:

Chipper

Compressor (single)

Concrete Spreader (small type)

Conveyor Loader (Except elevator graders)

Engines, Large Diesel (1620 HP) & Staging Pump

Farm Tractor

Fertilizing Equipment (operation & maintenance)

Fine Grade Machine (small type)

Form Line Grader (small type)

Front End Loader (under 1 cubic yard)

Generator (single)

Grease, Gas, Fuel, & Oil Supply Trucks

Heaters (Nelson or other type)

Lights - portable generating light plant

Mixer, Concrete (small)

Mulching Equipment (operation & maintenance)

Power Broom or Sweeper

Pump (diesel engine & hydraulic - regardless of power)

Pump (larger than 2 inch suction, including submersible pumps)

Road Finishing Machine (small type)

Roller - grade, fill, or stone base

Seeding Equipment (operation & maintenance)

Sprinkler & Water Pump Trucks

NEW JERSEY DEPARTMENT OF LABOR AND WORKFORCE DEVELOPMENT

PREVAILING WAGE RATE DETERMINATION

OPERATING ENGINEERS Rates Expiration Date: 03/31/2020

Effective Dates:

07/01/2018		01/01/2019	07/01/2019	
Rate	Fringe	Total	Total	Total
46.64	31.85	78.49	79.49	81.84

CLASSIFICATIONS:

Steam Generator or Boiler

Stone Spreader

Tamping Machine (vibrating ride-on type)

Temporary Heating Plant (Nelson or other type, including proprane, natural gas, and flow-type units)

Water or Sprinkler Truck

Welding Machine (gas, diesel, or electric convertor, of any type)

Welding System - Multiple (rectifier transformer type)

Wellpoint Systems (including installation by bull gang and maintenance)

Effective Dates:

07/01/2018		01/01/2019	07/01/2019	
Rate	Fringe	Total	Total	Total
53.59	31.85	85.44	86.44	88.79

CLASSIFICATIONS:

Helicoptor Pilot/Engineer

Effective Dates:

07/01/2018		01/01/2019	07/01/2019	
Rate	Fringe	Total	Total	Total
58.27	31.85	90.12	91.12	93.47

CLASSIFICATIONS:

Cranes, Derricks, Pile Driver (all types), 100 tons and over and TOWER CRANE with boom (including jib and/or leads) 140 ft. and over

Effective Dates:

	07/01/201	8	01/01/2019	07/01/2019
Rate	Fringe	Total	Total	Total
57.27	31.85	89.12	90.12	92.47

CLASSIFICATIONS:

Cranes, Derricks, Pile Driver (all types), 100 tons and over and TOWER CRANE with boom (including jib and/or leads) from 100 ft. to 139 ft.

NEW JERSEY DEPARTMENT OF LABOR AND WORKFORCE DEVELOPMENT PREVAILING WAGE RATE DETERMINATION

ENTIRE STATE

OPERATING ENGINEERS Rates Expiration Date: 03/31/2020

Effective Dates:

07/01/2018		01/01/2019	07/01/2019	
Rate	Fringe	Total	Total	Total
53.77	31.85	85.62	86.62	88.97

CLASSIFICATIONS:

Cranes, Derricks, Pile Driver (all types), under 100 tons with a boom (including jib and/or leads) 140 ft. and over

Effective Dates:

07/01/2018		01/01/2019	07/01/2019	
Rate	Fringe	Total	Total	Total
56.27	31.85	88.12	89.12	91.47

CLASSIFICATIONS:

Cranes, Derricks, Pile Driver (all types), 100 tons and over and TOWER CRANE with a boom (including jib and/or leads) under 100 ft.

Effective Dates:

07/01/2018		01/01/2019	07/01/2019	
Rate	Fringe	Total	Total	Total
52.77	31.85	84.62	85.62	87.97

CLASSIFICATIONS:

Cranes, Derricks, Pile Driver (all types), under 100 tons with a boom (including jib and/or leads) from 100 ft. to 139 ft.

NEW JERSEY DEPARTMENT OF LABOR AND WORKFORCE DEVELOPMENT PREVAILING WAGE RATE DETERMINATION

STRUCTURAL STEEL ERECTION Rates Expiration Date: 03/31/2020

{For apprentice rates refer to "Operating Engineers" apprentice rates in any county rate package}

The regular workday consists of 8 hours, Monday to Friday, between 6:00 AM and 4:30 PM.

SHIFT DIFFERENTIALS:

- Shift work must run for 5 consecutive workdays.
- When 2 shifts are worked, the second shift shall receive an additional 10% of the regular rate inclusive of benefits, per hour.
- When 3 shifts are worked, the second shift shall receive 8 hours pay for 7.5 hours of work, plus an additional 10% of the regular rate inclusive of benefits, per hour. The third shift shall receive 8 hours pay for 7 hours of work, plus an additional 15% of the regular rate inclusive of benefits, per hour.
- When such hours are mandated by the project owner, a shift that starts between 8:00 PM and midnight and ends by 6:00 AM Saturday, or that starts after 8:00 PM on Sunday, provided there are consecutive hours of work within the shift, shall receive an additional 15% of the regular rate, inclusive of benefits.
- On Highway, Road, Street, and Sewer projects irregular shifts starting between 5:00 PM and 12:00 AM may be worked Monday through Friday, and shall receive an additional 15% of the regular rate, inclusive of benefits. When working with other trades that receive a higher irregular shift rate, the Operating Engineer shall also receive the higher irregular shift rate.

OVERTIME:

- Hours in excess of 8 per day, or outside of the regular workday, Monday through Friday, that are not shift work, and all hours on Saturdays shall be paid at time and one-half the regular rate, inclusive of benefits. All hours on Sundays and holidays shall be paid at double the regular rate, inclusive of benefits.
- Four 10-hour days may be worked, Monday through Thursday, at straight time, with all hours on Friday paid at time and one-half the regular rate, inclusive of benefits.

RECOGNIZED HOLIDAYS: New Year's Day, Presidents' Day, Memorial Day, July 4th, Labor Day, Presidential Election Day, Veterans Day, Thanksgiving Day, Christmas Day. Sunday holidays observed the following Monday. When all trades on a particular job site agree, the day after Thanksgiving may be substituted for Veteran's Day.

On hazardous waste removal work or asbestos removal work, on a state or federally designated hazardous waste site, where the operating engineer is in direct contact with hazardous material and when personal protective equipment is required for respiratory, skin, and eye protection, the operating engineer shall receive an additional 20% of the hourly wage, per hour.

Effective Dates:

07/01/2018		01/01/2019	07/01/2019	
Rate	Fringe	Total	Total	Total
55.40	31.85	87.25	88.25	90.60

CLASSIFICATIONS:

Helicopter Co-Pilot & Communications Engineer

NEW JERSEY DEPARTMENT OF LABOR AND WORKFORCE DEVELOPMENT PREVAILING WAGE RATE DETERMINATION

STRUCTURAL STEEL ERECTION Rates Expiration Date: 03/31/2020

Effective Dates:

07/01/2018		01/01/2019	07/01/2019	
Rate	Fringe	Total	Total	Total
51.34	31.85	83.19	84.19	86.54

CLASSIFICATIONS:

A-Frame

Cherry Picker -10 tons or less (Over 10 tons use crane rate)

Hoist (all types Except Chicago-boom)

Jack (screw, air hydraulic, power-operated unit or console type, Except hand jack or pile load test type)

Side Boom

Straddle Carrier

NEW JERSEY DEPARTMENT OF LABOR AND WORKFORCE DEVELOPMENT PREVAILING WAGE RATE DETERMINATION

ENTIRE STATE

STRUCTURAL STEEL ERECTION Rates Expiration Date: 03/31/2020

Effective Dates:

07/01/2018		01/01/2019	07/01/2019	
Rate	Fringe	Total	Total	Total
48.68	31.85	80.53	81.53	83.88

CLASSIFICATIONS:
Aerial Platform Used On Hoists
Apprentice Engineer/Oiler with Compressor or Welding Machine
Captain (Power Boats)
Compressor (2 or 3 in battery)
Concrete Cleaning/Decontamination Machine Operator
Conveyor or Tugger Hoist
Directional Boring Machine

Fireman

Forklift

Generator (2 or 3)

Elevator or House Car

Heavy Equipment Robotics, Operator/Technician

Maintenance Utility Man

Master Environmental Maintenance Technician

Tug Master (Power Boats)

Ultra High Pressure Waterjet Cutting Tool System Operator/Maintenance Technician

Vacuum Blasting Machine Operator/Maintenance Technician

Welding Machines, Gas or Electric Converters on any type-2 or 3 in battery including diesels

NEW JERSEY DEPARTMENT OF LABOR AND WORKFORCE DEVELOPMENT PREVAILING WAGE RATE DETERMINATION

ENTIRE STATE

STRUCTURAL STEEL ERECTION Rates Expiration Date: 03/31/2020

Effective Dates:

07/01/2018		01/01/2019	07/01/2019	
Rate	Fringe	Total	Total	Total
47.15	31.85	79.00	80.00	82.35

CLASSIFICATIONS:

Compressor (Single)

Generators

Welding Machines, Gas, Diesel, Or Electric Converters of any type-single

Welding System, Multiple (Rectifier Transformer Type)

Effective Dates:

07/01/2018		01/01/2019	07/01/2019	
Rate	Fringe	Total	Total	Total
45.39	31.85	77.24	78.24	80.59

CLASSIFICATIONS:

Assistant Engineer/Oiler

Drillers Helper

Field Engineer - Transit/Instrument Man

Maintenance Apprentice (Deckhand)

Maintenance Apprentice (Oiler)

Off Road Back Dump

Effective Dates:

07/01/2018		01/01/2019	07/01/2019	
Rate	Fringe	Total	Total	Total
52.96	31.85	84.81	85.81	88.16

CLASSIFICATIONS:

Lead Engineer, Foreman Engineer, Safety Engineer (Minimum)

Effective Dates:

07/01/2018		01/01/2019	07/01/2019	
Rate	Fringe	Total	Total	Total
42.35	31.85	74.20	75.20	77.55

CLASSIFICATIONS:

Field Engineer - Rodman or Chainman

NEW JERSEY DEPARTMENT OF LABOR AND WORKFORCE DEVELOPMENT PREVAILING WAGE RATE DETERMINATION

ENTIRE STATE

STRUCTURAL STEEL ERECTION Rates Expiration Date: 03/31/2020

Effective Dates:

07/01/2018		01/01/2019	07/01/2019	
Rate	Fringe	Total	Total	Total
52.10	31.85	83.95	84.95	87.30

CLASSIFICATIONS:

Field Engineer-Chief of Party

Vacuum Truck

Effective Dates:

07/01/2018		01/01/2019	07/01/2019	
Rate	Fringe	Total	Total	Total
60.29	31.85	92.14	93.14	95.49

CLASSIFICATIONS:

Cranes (all cranes, land or floating with booms, including jib, 140 ft. and over, above ground). Derricks (all derricks, land, floating or Chicago Boom type with booms including jib, 140 ft. and over, above ground), and Pile Drivers (all types) 100 tons and over and Tower Cranes.

Effective Dates:

07/01/2018		01/01/2019	07/01/2019	
Rate	Fringe	Total	Total	Total
58.63	31.85	90.48	91.48	93.83

CLASSIFICATIONS:

Cranes (all cranes, land or floating with booms including jib, less than 140 ft. above ground), Derricks (all derricks. land, floating or Chicago Boom type with booms including jib, less than 140 ft. above ground), Pile Drivers (all types), 100 tons and over and Tower Crane.

Effective Dates:

07/01/2018		01/01/2019	07/01/2019	
Rate	Fringe	Total	Total	Total
55.79	31.85	87.64	88.64	90.99

CLASSIFICATIONS:

Cranes (all cranes, land or floating with booms including jib, 140 ft. and over, above ground), Derricks (all derricks, land, floating or Chicago Boom type with booms including jib, 140 ft. and over, above ground), Pile Drivers (all types), under 100 tons.

Effective Dates:

07/01/2018			01/01/2019	07/01/2019
Rate	Fringe	Total	Total	Total
54.13	31.85	85.98	86.98	89.33

CLASSIFICATIONS:

Cranes (all cranes, land or floating with booms including jib, less than 140 ft. above ground), Derricks (all derricks, land, floating or Chicago Boom type with booms including jib, less than 140 ft. above ground), Pile Drivers (all types), under 100 tons.

NEW JERSEY DEPARTMENT OF LABOR AND WORKFORCE DEVELOPMENT PREVAILING WAGE RATE DETERMINATION

STRUCTURAL STEEL ERECTION Rates Expiration Date: 03/31/2020

Effective Dates:

07/01/2018		01/01/2019	07/01/2019	
Rate	Fringe	Total	Total	Total
55.79	31.85	87.64	88.64	90.99

CLASSIFICATIONS:

Helicopter Pilot & Engineer

NEW JERSEY DEPARTMENT OF LABOR AND WORKFORCE DEVELOPMENT PREVAILING WAGE RATE DETERMINATION

TEST BORING PRELIMINARY TO CONSTRUCTION-SOUTH/WEST Rates Expiration Date: 03/31/2020

THESE RATES APPLY IN THE FOLLOWING COUNTIES ONLY:

Atlantic, Burlington, Camden, Cape May, Cumberland, Gloucester, Hunterdon, Mercer, Monmouth, Ocean, Salem, Sussex, Warren

The regular workday consists of 8 hours, Monday to Friday, between 6:00 AM and 4:30 PM.

SHIFT DIFFERENTIALS:

- Shift work must run for 5 consecutive workdays.
- When 2 shifts are worked, the second shift shall receive an additional 10% of the regular rate inclusive of benefits, per hour.
- When 3 shifts are worked, the second shift shall receive 8 hours pay for 7.5 hours of work, plus an additional 10% of the regular rate inclusive of benefits, per hour. The third shift shall receive 8 hours pay for 7 hours of work, plus an additional 15% of the regular rate inclusive of benefits, per hour.
- When such hours are mandated by the project owner, a shift that starts between 8:00 PM and midnight and ends by 6:00 AM Saturday, or that starts after 8:00 PM on Sunday, provided there are consecutive hours of work within the shift, shall receive an additional 15% of the regular rate, inclusive of benefits.
- On Highway, Road, Street, and Sewer projects irregular shifts starting between 5:00 PM and 12:00 AM may be worked Monday through Friday, and shall receive an additional 15% of the regular rate, inclusive of benefits. When working with other trades that receive a higher irregular shift rate, the Operating Engineer shall also receive the higher irregular shift rate.

OVERTIME:

- Hours in excess of 8 per day, or outside of the regular workday, Monday through Friday, that are not shift work, and all hours on Saturdays shall be paid at time and one-half the regular rate, inclusive of benefits. All hours on Sundays and holidays shall be paid at double the regular rate, inclusive of benefits.
- Four 10-hour days may be worked, Monday through Thursday, at straight time, with all hours on Friday paid at time and one-half the regular rate, inclusive of benefits.

RECOGNIZED HOLIDAYS: New Year's Day, Presidents' Day, Memorial Day, July 4th, Labor Day, Presidential Election Day, Veterans Day, Thanksgiving Day, Christmas Day. Sunday holidays observed the following Monday. When all trades on a particular job site agree, the day after Thanksgiving may be substituted for Veteran's Day.

On hazardous waste removal work or asbestos removal work, on a state or federally designated hazardous waste site, where the operating engineer is in direct contact with hazardous material and when personal protective equipment is required for respiratory, skin, and eye protection, the operating engineer shall receive an additional 20% of the hourly wage, per hour.

Effective Dates:

07/01/2018		01/01/2019	07/01/2019	
Rate	Fringe	Total	Total	Total
51.77	31.85	83.62	84.62	86.97

CLASSIFICATIONS:

Driller

Effective Dates:

07/01/2018		01/01/2019	07/01/2019	
Rate	Fringe	Total	Total	Total
44.93	31.85	76.78	77.78	80.13

CLASSIFICATIONS:

Driller's Helper

NEW JERSEY DEPARTMENT OF LABOR AND WORKFORCE DEVELOPMENT PREVAILING WAGE RATE DETERMINATION

FREE AIR TUNNEL JOBS Rates Expiration Date: 02/28/2021

{For apprentice rates refer to "Heavy & General" apprentice rates in any county rate package}

The regular workday consists of 8 hours, starting at 7:00 AM or 8:00 AM.

SHIFT DIFFERENTIALS:

- Shifts must start at 3:00 PM, 4:00 PM, 12:00 AM, or 1:00 AM, to be considered shift work, except when the project owner mandates special hours of work in the job specifications, in which case those hours may be considered shift work.
- When such hours are mandated by the project owner, a shift that begins before midnight on Friday and ends on Saturday morning, or that begins at or after 8:00 PM on Sunday and ends on Monday morning may be paid at the shift differential rate.
- Shifts shall receive an additional \$3.00 per hour.

OVERTIME:

- Hours in excess of 8 per day, Monday through Friday, or outside of the regular workday that are not shift work, and all hours on Saturdays, shall be paid at time and one-half the hourly rate. All hours on Sundays and holidays shall be paid at double the hourly rate.
- Four 10-hour days may be worked, Monday through Thursday, at straight time, with Friday used as a make-up day for a day lost to inclement weather. If Friday is not a make-up day, all hours on Friday shall be paid at time and one-half the hourly rate.

RECOGNIZED HOLIDAYS: New Year's Day, Presidents' Day, Memorial Day, July 4th, Labor Day, Presidential Election Day, Veterans' Day, Thanksgiving Day, Christmas Day. Sunday holidays observed the following Monday. Veterans Day may be substituted for the day after Thanksgiving. However, in the trading of Veterans Day for the day after Thanksgiving, if overtime is worked on Veterans Day, it shall be paid at double the hourly rate.

Hazardous Waste Work:

- -where Level A, B, or C protection is required: + \$3.00/hr
- -other Hazardous Waste site: + \$1.00/hr

Effective Dates:

09/01/2018		03/01/2019	03/01/2020	
Rate	Fringe	Total	Total	Total
42.75	30.28	73.03	75.78	78.28

CLASSIFICATIONS:

Walking Boss & Superintendent

Effective Dates:

09/01/2018		03/01/2019	03/01/2020	
Rate	Fringe	Total	Total	Total
42.45	30.28	72.73	75.48	77.98

CLASSIFICATIONS:

Heading Foreman, Shaft Foreman, Rod Foreman, Electrician Foreman, Rigging Foreman

NEW JERSEY DEPARTMENT OF LABOR AND WORKFORCE DEVELOPMENT PREVAILING WAGE RATE DETERMINATION

ENTIRE STATE

FREE AIR TUNNEL JOBS Rates Expiration Date: 02/28/2021

Effective Dates:

09/01/2018		03/01/2019	03/01/2020	
Rate	Fringe	Total	Total	Total
41.95	30.28	72.23	74.98	77.48

CLASSIFICATIONS:

Iron Foreman, Caulking Foreman, Form Foreman, Cement Finishing Foreman, Concrete Foreman, Track Foreman, Cleanup Foreman, Grout Foreman

Effective Dates:

09/01/2018		03/01/2019	03/01/2020	
Rate	Fringe	Total	Total	Total
44.45	30.28	74.73	77.48	79.98

CLASSIFICATIONS:

Blaster

Effective Dates:

09/01/2018		03/01/2019	03/01/2020	
Rate	Fringe	Total	Total	Total
41.40	30.28	71.68	74.43	76.93

CLASSIFICATIONS:

Top Labor Foreman

Effective Dates:

09/01/2018		03/01/2019	03/01/2020	
Rate	Fringe	Total	Total	Total
41.05	30.28	71.33	74.08	76.58

CLASSIFICATIONS:

Skilled Men (including Caulker, Powder Carrier, all other skilled men)

Skilled Men (including Miner, Drill Runner, Iron Man, Conveyor Man, Manitenance Man, Safety Miner, Rigger, Block Layer, Cement Finisher, Tod Man)

Effective Dates:

09/01/2018		03/01/2019	03/01/2020	
Rate	Fringe	Total	Total	Total
40.90	30.28	71.18	73.93	76.43

CLASSIFICATIONS:

Semi-Skilled Men (including Bell or Signal Man Top or Bottom, Form Worker & Mover, Concrete Worker, Shaft Man, Tunnel Laborer, Caulker's Helper, all other semi-skilled)

Semi-Skilled Men (including Miner's Helper, Chuck Tender, Track Man, Nipper, Brake Man, Derail Man, Cable Man, Hose Man, Gravel Man, Form Man)

NEW JERSEY DEPARTMENT OF LABOR AND WORKFORCE DEVELOPMENT PREVAILING WAGE RATE DETERMINATION

ENTIRE STATE

FREE AIR TUNNEL JOBS Rates Expiration Date: 02/28/2021

Effective Dates:

09/01/2018		03/01/2019	03/01/2020	
Rate	Fringe	Total	Total	Total
40.50	30.28	70.78	73.53	76.03

CLASSIFICATIONS:

All Others (including Powder Watchman, Change House Attendant, Top Laborer)

NEW JERSEY DEPARTMENT OF LABOR AND WORKFORCE DEVELOPMENT PREVAILING WAGE RATE DETERMINATION

DRILL FOR GROUND WATER SUPPLY Rates Expiration Date: 03/31/2020

The well driller and/or helper may perform all work relative to the construction, finishing, and servicing of wells, pumps and borings for ground water supply. The present methods of well drilling entailing as they do, many diverse job operations calling for drilling, pump discharge, piping, and the operation of various types of related power equipment, shall all be within the job duties and functions of the well driller and/or helper. In the event that an extension of work should occur beyond water well drilling functions, into the field of general construction work, such extension of work would come under the appropriate rates listed elsewhere in this wage determination.

- For Work Hours, Shift Differentials, Overtime Rates, and Recognized Holidays see the "Operating Engineers" section of this wage determination.

Effective Dates:

07/01/2018		01/01/2019	07/01/2019	
Rate	Fringe	Total	Total	Total
50.52	31.85	82.37	83.37	85.72

CLASSIFICATIONS:

Driller

Effective Dates:

07/01/2018		01/01/2019	07/01/2019	
Rate	Fringe	Total	Total	Total
43.68	31.85	75.53	76.53	78.88

CLASSIFICATIONS:

Driller's Helper

NEW JERSEY DEPARTMENT OF LABOR AND WORKFORCE DEVELOPMENT PREVAILING WAGE RATE DETERMINATION

ENTIRE STATE

OPERATING ENGINEERS MARINE-DREDGING Rates Expiration Date: 09/30/2018

NOTE: These wage rates only apply to dredging and other marine construction activities occurring in navigable waters and their tributaries.

Boat crews carrying explosive material (dynamite, pourfex, and other similar materials) shall be paid at 120% of the hourly wage rate for hours engaged in handling of said materials. Employees required to possess a Hazardous Material Certification as a condition of employment shall be compensated at 120% of the hourly wage rate.

OVERTIME:

Hours in excess of 40 per week, and all hours on Saturdays and Sundays, shall be paid at time and one-half the hourly rate. All hours on holidays shall be paid at double the hourly rate.

RECOGNIZED HOLIDAYS: New Year's Day, Martin Luther King Day, Good Friday, Memorial Day, July 4th, Labor Day, Veterans' Day, Thanksgiving Day, Christmas Day. Sunday holidays observed the following Monday.

Effective Dates:

10/01/2017

Rate	Fringe	Total
38.18	14.33	52.51

CLASSIFICATIONS:

Lead Dredgerman, Operator, Leverman

Licensed Tug Operator (over 1000 HP)

Effective Dates:

10/01/2017

Rate	Fringe	Total
33.03	13.92	46.95

CLASSIFICATIONS:

Derrick Operator, Spider/Spill Barge Operator

Engineer, Electrician, Chief Welder, Chief Mate

Fill Placer, Operator II

Licensed Boat Operator

Maintenance Engineer

Effective Dates:

10/01/2017

Rate	Fringe	Total
31.09	13.77	44.86

CLASSIFICATIONS:

Certified Welder

NEW JERSEY DEPARTMENT OF LABOR AND WORKFORCE DEVELOPMENT PREVAILING WAGE RATE DETERMINATION

ENTIRE STATE

OPERATING ENGINEERS MARINE-DREDGING Rates Expiration Date: 09/30/2018

Effective Dates:

10/01/2017

Rate Fringe Total 30.24 13.40 43.64

CLASSIFICATIONS:

Mate, Drag Barge Operator, Steward, Assistant Fill Placer

Welder

Effective Dates:

10/01/2017

Rate Fringe Total 29.26 13.32 42.58

CLASSIFICATIONS:

Boat Operator

Effective Dates:

10/01/2017

Rate Fringe Total 24.30 12.62 36.92

CLASSIFICATIONS:

Shoreman, Deckhand, Rodman, Scowman

NEW JERSEY DEPARTMENT OF LABOR AND WORKFORCE DEVELOPMENT PREVAILING WAGE RATE DETERMINATION

ENTIRE STATE

MICROSURFACING/SLURRY SEAL Rates Expiration Date: 02/28/2018

THESE RATES APPLY IN THE FOLLOWING COUNTIES ONLY:

Atlantic, Burlington, Camden, Cape May, Cumberland, Gloucester, Mercer, Ocean, Salem

IN ALL OTHER COUNTIES use the Heavy and General Laborers - North "Slurry Seal Laborer" rates.

SHIFT DIFFERENTIALS:

Any shift starting at 3:30 PM or later shall receive an additional \$0.35/hr

OVERTIME:

Hours in excess of 8 per day or 40 per week shall be paid at time and one-half the hourly rate. All hours on holidays shall be paid at double the hourly rate.

RECOGNIZED HOLIDAYS: New Year's Day, Washington's Birthday, Memorial Day, July 4th, Labor Day, Presidential Election Day, Veterans' Day, Thanksgiving Day, Christmas Day.

Effective Dates:

03/01	/2017
-------	-------

Rate	Fringe	Total
36.50	21.27	57.77

CLASSIFICATIONS:

Foreman

Effective Dates:

ഹ	/01	13	A1	7
ıı٦	/	11		- 1

Rate	Fringe	Total
33.80	21.27	55.07

CLASSIFICATIONS:

Box man

Effective Dates:

Rate	Fringe	Tota	
31.75	21 27	53 02	

CLASSIFICATIONS:

Microsurface/Slurry Preparation

Effective Dates:

03/01/2017

Rate	Fringe	Total	
31.75	21.27	53.02	

CLASSIFICATIONS:

Squeegee man

NEW JERSEY DEPARTMENT OF LABOR AND WORKFORCE DEVELOPMENT PREVAILING WAGE RATE DETERMINATION

MICROSURFACING/SLURRY SEAL Rates Expiration Date: 02/28/2018

Effective Dates:

03/01/2017

Rate Fringe Total 30.30 21.27 51.57

CLASSIFICATIONS:

Cleaner, Taper

NEW JERSEY DEPARTMENT OF LABOR AND WORKFORCE DEVELOPMENT PREVAILING WAGE RATE DETERMINATION

ASPHALT LABORERS - SOUTH Rates Expiration Date: 02/28/2021

"THESE RATES APPLY IN THE FOLLOWING COUNTIES ONLY: Atlantic, Burlington, Camden, Cape May, Cumberland,

Gloucester, Mercer, Ocean, Salem

{For apprentice rates refer to "Laborer - Heavy & General" apprentice rates in any county rate package}

The regular workday consists of 8 hours, starting at 7:00 AM or 8:00 AM.

SHIFT DIFFERENTIALS:

- Shifts must start at 3:00 PM, 4:00 PM, 12:00 AM, or 1:00 AM, to be considered shift work, except when the project owner mandates special hours of work in the job specifications, in which case those hours may be considered shift work.
- When such hours are mandated by the project owner, a shift that begins before midnight on Friday and ends on Saturday morning, or that begins at or after 8:00 PM on Sunday and ends on Monday morning may be paid at the shift differential rate
- Shifts shall receive an additional \$3.00 per hour.

OVERTIME:

- Hours in excess of 8 per day, Monday through Friday, or outside of the regular workday that are not shift work, and all hours on Saturdays, shall be paid at time and one-half the hourly rate. All hours on Sundays and holidays shall be paid at double the hourly rate.
- Four 10-hour days may be worked, Monday through Thursday, at straight time, with Friday used as a make-up day for a day lost to inclement weather. If Friday is not a make-up day, all hours on Friday shall be paid at time and one-half the hourly rate.

RECOGNIZED HOLIDAYS: New Year's Day, Presidents' Day, Memorial Day, July 4th, Labor Day, Presidential Election Day, Veterans' Day, Thanksgiving Day, Christmas Day. Sunday holidays observed the following Monday. Veterans Day may be substituted for the day after Thanksgiving. However, in the trading of Veterans Day for the day after Thanksgiving, if overtime is worked on Veterans Day, it shall be paid at double the hourly rate.

Hazardous Waste Work:

- -where Level A, B, or C protection is required: + \$3.00/hr
- -other Hazardous Waste site: + \$1.00/hr

Effective Dates:

09/01/2018		03/01/2019	03/01/2020	
Rate	Fringe	Total	Total	Total
42.25	30.28	72.53	75.28	77.78

CLASSIFICATIONS:

Paving Foreman

Effective Dates:

09/01/2018		03/01/2019	03/01/2020	
Rate	Fringe	Total	Total	Total
40.80	30.28	71.08	73.83	76.33

CLASSIFICATIONS:

Head Raker

Effective Dates:

09/01/2018		03/01/2019	03/01/2020	
Rate	Fringe	Total	Total	Total
40.65	30.28	70.93	73.68	76.18

CLASSIFICATIONS:

Raker, Screedman, Luteman

NEW JERSEY DEPARTMENT OF LABOR AND WORKFORCE DEVELOPMENT PREVAILING WAGE RATE DETERMINATION

ENTIRE STATE

ASPHALT LABORERS - SOUTH Rates Expiration Date: 02/28/2021

Effective Dates:

09/01/2018		03/01/2019	03/01/2020	
Rate	Fringe	Total	Total	Total
40.40	30.28	70.68	73.43	75.93

CLASSIFICATIONS:

Tampers, Smoothers, Kettlemen, Painters, Shovelers, Roller Boys

Effective Dates:

09/01/2018		03/01/2019	03/01/2020	
Rate	Fringe	Total	Total	Total
40.50	30.28	70.78	73.53	76.03

CLASSIFICATIONS:

Milling Controller

Effective Dates:

09/01/2018		03/01/2019	03/01/2020	
Rate	Fringe	Total	Total	Total
40.70	30.28	70.98	73.73	76.23

CLASSIFICATIONS:

Traffic Control Coordinator

NEW JERSEY DEPARTMENT OF LABOR AND WORKFORCE DEVELOPMENT PREVAILING WAGE RATE DETERMINATION

ENTIRE STATE

TEST BORING PRELIMINARY TO CONSTRUCTION-NORTH Rates Expiration Date: 10/16/2018

THESE RATES APPLY IN THE FOLLOWING COUNTIES ONLY:

Bergen, Essex, Hudson, Middlesex, Morris, Passaic, Somerset, Union

SHIFT DIFFERENTIAL:

Employees on a shift other than between the hours of 8:00 AM and 5:00 PM shall receive an additional \$1.00 per hour.

OVERTIME:

Hours in excess of 8 per day, Monday through Friday, and all hours on Saturday shall be paid at time and one-half the regular rate. All hours on Sundays and holidays shall be paid at double the regular rate.

RECOGNIZED HOLIDAYS: New Year's Day, Memorial Day, July 4th, Labor Day, Thanksgiving Day, and Christmas Day. Sunday holidays observed the following Monday.

Hazardous Waste Pay (for Levels A, B, and C): an additional 10% of the hourly rate, per hour.

A newly hired Helper with no experience in the industry shall be paid as follows:

1st year on the job - 70% of Helper wage rate

2nd year on the job - 80% of Helper wage rate

3rd year on the job - 90% of Helper wage rate

All helpers receive full fringe benefit rate.

Effective Dates:

10/17/2017

Rate	Fringe	Total
31.62	25.55	57.17

CLASSIFICATIONS:

Helper (4th year helper)

Effective Dates:

10/17/2017

Rate	Fringe	Total
39.69	25.55	65.24

CLASSIFICATIONS:

Driller

Effective Dates:

1()/1	7/	21	1	7

Rate	Fringe	Total
45.73	25.55	71.28

CLASSIFICATIONS:

Foreman

NEW JERSEY DEPARTMENT OF LABOR AND WORKFORCE DEVELOPMENT PREVAILING WAGE RATE DETERMINATION

HEAVY & GENERAL LABORERS - NORTH Rates Expiration Date: 02/28/2021

THESE RATES APPLY IN THE FOLLOWING COUNTIES ONLY:

Bergen, Essex, Hudson, Hunterdon, Middlesex, Monmouth, Morris, Passaic, Somerset, Sussex, Union, Warren

{For apprentice rates refer to "Laborer - Heavy & General" apprentice rates in any county rate package}

The regular workday consists of 8 hours, starting at 7:00 AM or 8:00 AM.

SHIFT DIFFERENTIALS:

- Shifts must start at 3:00 PM, 4:00 PM, 12:00 AM, or 1:00 AM, to be considered shift work, except when the project owner mandates special hours of work in the job specifications, in which case those hours may be considered shift work.
- When such hours are mandated by the project owner, a shift that begins before midnight on Friday and ends on Saturday morning, or that begins at or after 8:00 PM on Sunday and ends on Monday morning may be paid at the shift differential rate.
- Shifts shall receive an additional \$3.00 per hour.

OVERTIME:

- Hours in excess of 8 per day, Monday through Friday, or outside of the regular workday that are not shift work, and all hours on Saturdays, shall be paid at time and one-half the hourly rate. All hours on Sundays and holidays shall be paid at double the hourly rate.
- Four 10-hour days may be worked, Monday through Thursday, at straight time, with Friday used as a make-up day for a day lost to inclement weather. If Friday is not a make-up day, all hours on Friday shall be paid at time and one-half the hourly rate.

RECOGNIZED HOLIDAYS: New Year's Day, Presidents' Day, Memorial Day, July 4th, Labor Day, Presidential Election Day, Veterans' Day, Thanksgiving Day, Christmas Day. Sunday holidays observed the following Monday. Veterans Day may be substituted for the day after Thanksgiving. However, in the trading of Veterans Day for the day after Thanksgiving, if overtime is worked on Veterans Day, it shall be paid at double the hourly rate.

Hazardous Waste Work:

- -where Level A, B, or C protection is required: + \$3.00/hr
- -other Hazardous Waste site: + \$1.00/hr

Effective Dates:

09/01/2018		03/01/2019	03/01/2020	
Rate	Fringe	Total	Total	Total
40.00	30.28	70.28	73.03	75.53

CLASSIFICATIONS:

"D" Rate:

basic, landscape, asphalt, slurry seal, or railroad track laborer; utility meter installer; flagman; salamander tender; pitman; dumpman; rakers or tampers on cold patch work; wrappers or coaters of pipe; waterproofer; timberman; wagon drill or drill master helper; powder carrier; magazine tender; signal man; power buggy operator; tree cutter; operator of basic power tools

Effective Dates:

09/01/2018		03/01/2019	03/01/2020	
Rate	Fringe	Total	Total	Total
40.70	30.28	70.98	73.73	76.23

CLASSIFICATIONS:

"C" Rate

pipe layer; laser man; conduit or duct line layer; operator of jack hammer, chipping hammer, pavement breaker, concrete cutter, asphalt cutter, sheet hammer, or walk-behind saw cutter; sandblaster; acetylene cutting or burning; wagon drill, directional drill, or hydraulic drill operator; drill master; core driller; traffic control coordinator; asphalt raker or lute man

NEW JERSEY DEPARTMENT OF LABOR AND WORKFORCE DEVELOPMENT PREVAILING WAGE RATE DETERMINATION

ENTIRE STATE

HEAVY & GENERAL LABORERS - NORTH Rates Expiration Date: 02/28/2021

Effective Dates:

09/01/2018		03/01/2019	03/01/2020	
Rate	Fringe	Total	Total	Total
40.95	30.28	71.23	73.98	76.48

CLASSIFICATIONS:

"B" Rate:

concrete finisher; setter of brick or stone pavers; stone cutter; form setter; manhole, catch basin, or inlet builder; asphalt screedman; rammer; hardscaping; gunite nozzle man

Effective Dates:

09/01/2018		03/01/2019	03/01/2020	
Rate	Fringe	Total	Total	Total
44.50	30.28	74.78	77.53	80.03

CLASSIFICATIONS:

"A" Rate:

blaster

Effective Dates:

09/01/2018		03/01/2019	03/01/2020	
Rate	Fringe	Total	Total	Total
42.25	30.28	72.53	75.28	77.78

CLASSIFICATIONS:

"FOREMAN" Rate:

labor foreman, asphalt foreman, drill foreman, pipe foreman, grade foreman, finisher foreman, concrete foreman

Effective Dates:

09/01/2018			03/01/2019	03/01/2020
Rate	Fringe	Total	Total	Total
43.25	30.28	73.53	76.28	78.78

CLASSIFICATIONS:

"GENERAL FOREMAN" Rate

NEW JERSEY DEPARTMENT OF LABOR AND WORKFORCE DEVELOPMENT PREVAILING WAGE RATE DETERMINATION

ENTIRE STATE

HEAVY & GENERAL LABORERS - SOUTH Rates Expiration Date: 02/28/2021

THESE RATES APPLY IN THE FOLLOWING COUNTIES ONLY:

Atlantic, Burlington, Camden, Cape May, Cumberland, Gloucester, Mercer, Ocean, Salem

{For apprentice rates refer to "Laborer - Heavy & General" apprentice rates in any county rate package}

The regular workday consists of 8 hours, starting at 7:00 AM or 8:00 AM.

SHIFT DIFFERENTIALS:

- Shifts must start at 3:00 PM, 4:00 PM, 12:00 AM, or 1:00 AM, to be considered shift work, except when the project owner mandates special hours of work in the job specifications, in which case those hours may be considered shift work.
- When such hours are mandated by the project owner, a shift that begins before midnight on Friday and ends on Saturday morning, or that begins at or after 8:00 PM on Sunday and ends on Monday morning may be paid at the shift differential rate.
- Shifts shall receive an additional \$3.00 per hour.

OVERTIME:

- Hours in excess of 8 per day, Monday through Friday, or outside of the regular workday that are not shift work, and all hours on Saturdays, shall be paid at time and one-half the hourly rate. All hours on Sundays and holidays shall be paid at double the hourly rate.
- Four 10-hour days may be worked, Monday through Thursday, at straight time, with Friday used as a make-up day for a day lost to inclement weather. If Friday is not a make-up day, all hours on Friday shall be paid at time and one-half the hourly rate.

RECOGNIZED HOLIDAYS: New Year's Day, Presidents' Day, Memorial Day, July 4th, Labor Day, Presidential Election Day, Veterans' Day, Thanksgiving Day, Christmas Day. Sunday holidays observed the following Monday. Veterans Day may be substituted for the day after Thanksgiving. However, in the trading of Veterans Day for the day after Thanksgiving, if overtime is worked on Veterans Day, it shall be paid at double the hourly rate.

Hazardous Waste Work:

- -where Level A, B, or C protection is required: + \$3.00/hr
- -other Hazardous Waste site: + \$1.00/hr

Effective Dates:

09/01/2018			03/01/2019	03/01/2020
Rate	Fringe	Total	Total	Total
40.00	30.28	70.28	73.03	75.53

CLASSIFICATIONS:

basic, landscape, or railroad track laborer; utility meter installer; flagman; salamander tender; pitman; dumpman; rakers or tampers on cold patch work; wrappers or coaters of pipe; waterproofers; tree cutter, timberman

Effective Dates:

09/01/2018			03/01/2019	03/01/2020
Rate	Fringe	Total	Total	Total
40.00	30.28	70.28	73.03	75.53

CLASSIFICATIONS:

wagon drill or drill master helper; powder carrier; magazine tender; signal man

NEW JERSEY DEPARTMENT OF LABOR AND WORKFORCE DEVELOPMENT PREVAILING WAGE RATE DETERMINATION

ENTIRE STATE

HEAVY & GENERAL LABORERS - SOUTH Rates Expiration Date: 02/28/2021

Effective Dates:

09/01/2018			03/01/2019	03/01/2020
Rate	Fringe	Total	Total	Total
40.70	30.28	70.98	73.73	76.23

CLASSIFICATIONS:

pipe layer; laser man; conduit or duct line layer; operator of jack hammer, chipping hammer, pavement breaker, concrete cutter, asphalt cutter, sheet hammer, or walk-behind saw cutter; sandblaster; acetylene cutting or burning

Effective Dates:

09/01/2018			03/01/2019	03/01/2020
Rate	Fringe	Total	Total	Total
40.70	30.28	70.98	73.73	76.23

CLASSIFICATIONS:

wagon or directional drill operator; drill master

Effective Dates:

09/01/2018			03/01/2019	03/01/2020
Rate	Fringe	Total	Total	Total
44.50	30.28	74.78	77.53	80.03

CLASSIFICATIONS:

blaster

Effective Dates:

09/01/2018			03/01/2019	03/01/2020
Rate	Fringe	Total	Total	Total
42.25	30.28	72.53	75.28	77.78

CLASSIFICATIONS:

labor foreman, drill foreman, pipe foreman, grade foreman, finisher foreman, concrete foreman

Effective Dates:

09/01/2018			03/01/2019	03/01/2020	
Rate	Fringe	Total	Total	Total	
43.25	30.28	73.53	76.28	78.78	

CLASSIFICATIONS:

general foreman

NEW JERSEY DEPARTMENT OF LABOR AND WORKFORCE DEVELOPMENT PREVAILING WAGE RATE DETERMINATION

HEAVY & GENERAL LABORERS - SOUTH Rates Expiration Date: 02/28/2021

Effective Dates:

09/01/2018			03/01/2019	03/01/2020
Rate	Fringe	Total	Total	Total
40.95	30.28	71.23	73.98	76.48

CLASSIFICATIONS:

concrete finisher; setter of brick or stone pavers; stone cutter; form setter; manhole, catch basin, or inlet builder; rammer; gunite nozzle man

NEW JERSEY DEPARTMENT OF LABOR AND WORKFORCE DEVELOPMENT PREVAILING WAGE RATE DETERMINATION

PIPELINE - MAINLINE TRANSMISSION Rates Expiration Date: 06/03/2019

These rates apply to the following: welding on Transportation Mainline pipe lines (cross-country pipe lines, or any segments thereof, transporting coal, gas, oil, water or other transportable materials, vapors or liquids, including portions of such pipe lines within private property boundaries up to the final metering station or connection - the point where a valve, consumer connection, or town border station divides mainline transmission lines or higher pressure lateral and branch lines from lower pressure distribution systems).

PER DIEM PAYMENT:

In addition to the total wage rate paid for each craft, the following per diem (per day) amounts must also be paid - Pipeline Journeyman: \$42.50; Pipeline Journeyman Welder: \$102.50; and Pipeline Helper: \$42.50. Note: in order to receive the per diem payment an employee must work a minimum of 8 hours in a 24 hour period.

NOTES:

- Journeymen employed as "stringer bead" welders and journeymen who are regularly employed as "hot-pass" welders shall receive \$1.00 per hour more than other journeymen.
- Welders running "stringer bead" or "hot-pass" on "cutouts" or "tie-ins" on a production basis shall be paid \$1.00 per hour above the journeymen rate.
- Whenever a welder helper is employed using a power buffer or power grinder immediately behind the stringer bead and/or hot-pass welders, and the pipe gang is set on a production basis, the helper shall be paid \$2.00 per hour above the helper rate.
- If back welding is performed inside a pipe under either or both of the following conditions, the welder engaged in the welding will receive \$3.00 per hour above the regular rate for the job only for the days on which such back welding is performed:
 - The employer elects, as a regular procedure, to back weld each line-up. This condition is not intended to apply to occasional back welding performed by the pipe gang to repair a bead, to rectify a "high-lo" condition or wall thickness, etc.
 - A welder is required to back weld a completed weld behind the firing line.
- If the welder helper is required to go inside the pipe for the purpose of brushing, buffing and grinding the weld, they shall receive a wage rate \$1.00 per hour above the regular

helper rate for the days involved.

- Welders working on "hot work" shall be paid \$2.00 per hour above the regular rate for each day engaged in such work. "Hot work' is defined as work on lines in service where there is the danger of fire or explosion.

The regular workday shall be 8 hours, between 8:00 AM and 4:30 PM.

OVERTIME:

Hours in excess of 8 per day, and all hours on Sundays shall be paid at time and one-half the regular rate, inclusive of benefits. All hours on holidays shall be paid at double the regular rate, inclusive of benefits.

RECOGNIZED HOLIDAYS: New Year's Day, July 4th, Labor Day, Thanksgiving Day, and Christmas Day. Sunday holidays observed the following Monday.

Effective Dates:

06/08/2018

Rate	Fringe	Total
54.61	29.59	84.20

CLASSIFICATIONS:

Pipeline Journeyman Welder

NEW JERSEY DEPARTMENT OF LABOR AND WORKFORCE DEVELOPMENT PREVAILING WAGE RATE DETERMINATION

ENTIRE STATE

PIPELINE - MAINLINE TRANSMISSION Rates Expiration Date: 06/03/2019

Effective Dates:

06/08/2018

Rate Fringe Total 54.61 29.59 84.20

CLASSIFICATIONS:

Pipeline Journeyman

Effective Dates:

06/08/2018

Rate Fringe Total 33.55 20.42 53.97

CLASSIFICATIONS:

Pipeline Helper

NEW JERSEY DEPARTMENT OF LABOR AND WORKFORCE DEVELOPMENT PREVAILING WAGE RATE DETERMINATION

ENTIRE STATE

PIPELINE - GAS DISTRIBUTION Rates Expiration Date: 10/31/2020

These rates apply to the following: welding on gas line distribution systems (that portion of the gas distribution system placed in streets, roads, subways, tunnels, viaducts, highways and easements which serves the users of gas).

SHIFT DIFFERENTIALS:

An "irregular" shift may start any time from 5:00 PM to 12:00 AM, Monday through Friday, and shall receive an additional 15% of the regular rate per hour, inclusive of benefits.

OVERTIME:

Hours in excess of forty per week, and all hours on Saturdays shall be paid at time and one-half the regular rate, inclusive of benefits. All hours on Sundays and holidays shall be paid at double the regular rate, inclusive of benefits.

RECOGNIZED HOLIDAYS: New Year's Day, Memorial Day, July 4th, Labor Day, Thanksgiving Day, and Christmas Day. Sunday holidays observed the following Monday.

Effective Dates:

11/05/2017			11/01/2018	11/01/2019
Rate	Fringe	Total	Total	Total
58.83	22.55	81.38	82.96	84.63

CLASSIFICATIONS:

Pipeline Journeyman Welder

Effective Dates:

11/05/2017			11/01/2018	11/01/2019
Rate	Fringe	Total	Total	Total
58.83	22.55	81.38	82.96	84.63

CLASSIFICATIONS:

Pipeline Journeyman

Effective Dates:

11/05/2017			11/01/2018	11/01/2019
Rate	Fringe	Total	Total	Total
37.68	16.74	54.42	56.00	57.67

CLASSIFICATIONS:

Pipeline Helper

NEW JERSEY DEPARTMENT OF LABOR AND WORKFORCE DEVELOPMENT PREVAILING WAGE RATE DETERMINATION

ASPHALT LABORERS- NORTH Rates Expiration Date: 02/28/2021

THESE RATES APPLY IN THE FOLLOWING COUNTIES ONLY:

Bergen, Essex, Hudson, Hunterdon, Middlesex, Monmouth, Morris, Passaic, Somerset, Sussex, Union, Warren {For apprentice rates refer to "Laborer - Heavy & General" apprentice rates in any county rate package} The regular workday consists of 8 hours, starting at 7:00 AM or 8:00 AM.

SHIFT DIFFERENTIALS:

- Shifts must start at 3:00 PM, 4:00 PM, 12:00 AM, or 1:00 AM, to be considered shift work, except when the project owner mandates special hours of work in the job specifications, in which case those hours may be considered shift work.
- When such hours are mandated by the project owner, a shift that begins before midnight on Friday and ends on Saturday morning, or that begins at or after 8:00 PM on Sunday and ends on Monday morning may be paid at the shift differential rate.
- Shifts shall receive an additional \$3.00 per hour.

OVERTIME:

- Hours in excess of 8 per day, Monday through Friday, or outside of the regular workday that are not shift work, and all hours on Saturdays, shall be paid at time and one-half the hourly rate. All hours on Sundays and holidays shall be paid at double the hourly rate.
- Four 10-hour days may be worked, Monday through Thursday, at straight time, with Friday used as a make-up day for a day lost to inclement weather. If Friday is not a make-up day, all hours on Friday shall be paid at time and one-half the hourly rate.

RECOGNIZED HOLIDAYS: New Year's Day, Presidents' Day, Memorial Day, July 4th, Labor Day, Presidential Election Day, Veterans' Day, Thanksgiving Day, Christmas Day. Sunday holidays observed the following Monday. Veterans Day may be substituted for the day after Thanksgiving. However, in the trading of Veterans Day for the day after Thanksgiving, if overtime is worked on Veterans Day, it shall be paid at double the hourly rate.

Hazardous Waste Work:

- -where Level A, B, or C protection is required: + \$3.00/hr
- -other Hazardous Waste site: + \$1.00/hr

Effective Dates:

09/01/2018			03/01/2019	03/01/2020
Rate	Fringe	Total	Total	Total
42.25	30.28	72.53	75.28	77.78

CLASSIFICATIONS:

Asphalt Foreman

Effective Dates:

09/01/2018			03/01/2019	03/01/2020
Rate	Fringe	Total	Total	Total
40.95	30.28	71.23	73.98	76.48

CLASSIFICATIONS:

Asphalt Screedman

Effective Dates:

09/01/2018			03/01/2019	03/01/2020
Rate	Fringe	Total	Total	Total
40.70	30.28	70.98	73.73	76.23

CLASSIFICATIONS:

Asphalt Raker or Lute Man

NEW JERSEY DEPARTMENT OF LABOR AND WORKFORCE DEVELOPMENT PREVAILING WAGE RATE DETERMINATION

ENTIRE STATE

ASPHALT LABORERS- NORTH Rates Expiration Date: 02/28/2021

Effective Dates:

09/01/2018			03/01/2019	03/01/2020
Rate	Fringe	Total	Total	Total
40.00	30.28	70.28	73.03	75.53

CLASSIFICATIONS:

Asphalt Laborer

NEW JERSEY DEPARTMENT OF LABOR AND WORKFORCE DEVELOPMENT PREVAILING WAGE RATE DETERMINATION

ENTIRE STATE

ELECTRICIAN- UTILITY WORK (NORTH) Rates Expiration Date: 11/30/2021

Electrician-Utility Work (North)

(For apprentice rates refer to Electrician-Utility Work (North) in any county rate package).

These rates apply to work contracted for by the following utility companies:

Public Service Electric & Gas Co. of NJ, GPU Energy, Borough of Madison Electric Department, Sussex Rural

Electric Cooperative, Rockland Utilities, and Butler Municipal Electric Co.

These rates do not apply to work on substations or switching stations.

For Utility work contracted for by a utility company other than those listed above or those listed under "Electrician-

Utility Work (South), see the "Outside Commercial Rates" for the county in which the jobsite is located.

* FOR OUTSIDE COMMERCIAL RATES PLEASE SEE COUNTY RATES

The regular workday is 8 hours, between 6:00 AM and 6:00 PM.

FOR EMERGENCY WORK ONLY: (emergency work is defined as work caused by storm, catastrophe, act of god, and circumstances beyond the control of the employer)-all hours of work shall be paid at double the hourly rate.

SHIFT DIFFERENTIALS:

Shift work must run for a minimum of 5 consecutive workdays.

2nd shift (between the hours of 4:30 PM and 1:00 AM): 8 hours of work + 17.3% of the regular rate, inclusive of benefits.

3rd shift (between the hours of 12:30 AM and 9:00 AM): 8 hours of work + 31.4% of the regular rate per hour, inclusive of benefits.

OVERTIME:

Hours in excess of 8 per day, or before or after the regular wokday Monday through Friday, that is not shift work, and all hours on Saturday shall be paid at time and one-half the regular rate, inclusive of benefits. All hours on Sundays and holidays shall be paid at double the hourly rate, inclusive of benefits.

Four 10-hour days may worked, at straight time, between 7:00 AM and 6:30 PM, Monday through Thursday.

RECOGNIZED HOLIDAYS:

New Year's Day, Presidents' Day, Memorial Day, July 4th, Labor Day, Presidential Election Day, Veterans' Day, Thanksgiving Day and Christmas Day, or day on which they are legally observed.

Effective Dates:

12/05/2017		12/02/2018	12/01/2019	11/29/2020	
Rate	Fringe	Total	Total	Total	Total
53.70	35.97	89.67	92.06	94.45	96.84

CLASSIFICATIONS:

Chief Lineman

Effective Dates:

12/05/2017		12/02/2018	12/01/2019	11/29/2020	
Rate	Fringe	Total	Total	Total	Total
50.66	33.94	84.60	86.85	89.11	91.36

CLASSIFICATIONS:

Journeyman Lineman

NEW JERSEY DEPARTMENT OF LABOR AND WORKFORCE DEVELOPMENT PREVAILING WAGE RATE DETERMINATION

ELECTRICIAN- UTILITY WORK (NORTH) Rates Expiration Date: 11/30/2021

Effective Dates:

12/05/2017		12/02/2018	12/01/2019	11/29/2020	
Rate	Fringe	Total	Total	Total	Total
50.66	33.94	84.60	86.85	89.11	91.36

CLASSIFICATIONS:

Special License Operator

Effective Dates:

12/05/2017		12/02/2018	12/01/2019	11/29/2020	
Rate	Fringe	Total	Total	Total	Total
50.16	33.60	83.76	85.98	88.22	90.44

CLASSIFICATIONS:

Transit Man

Effective Dates:

12/05/2017		12/02/2018	12/01/2019	11/29/2020	
Rate	Fringe	Total	Total	Total	Total
48.64	32.58	81.22	83.38	85.53	87.70

CLASSIFICATIONS:

Line Equipment Operator

Effective Dates:

12/05/2017		12/02/2018	12/01/2019	11/29/2020	
Rate	Fringe	Total	Total	Total	Total
42.56	28.51	71.07	72.96	74.84	76.73

CLASSIFICATIONS:

Dynamite Man

Effective Dates:

12/05/2017		12/02/2018	12/01/2019	11/29/2020	
Rate	Fringe	Total	Total	Total	Total
63.33	42.43	105.76	108.56	111.38	114.19

CLASSIFICATIONS:

General Foreman

Effective Dates:

	12/05/2017		12/02/2018	12/01/2019	11/29/2020
Rate	Fringe	Total	Total	Total	Total
58.26	39.03	97.29	99.88	102.47	105.05

CLASSIFICATIONS:

Assistant General Foreman

NEW JERSEY DEPARTMENT OF LABOR AND WORKFORCE DEVELOPMENT PREVAILING WAGE RATE DETERMINATION

ELECTRICIAN- UTILITY WORK (NORTH) Rates Expiration Date: 11/30/2021

Effective Dates:

12/05/2017		12/02/2018	12/01/2019	11/29/2020	
Rate	Fringe	Total	Total	Total	Total
56.74	38.01	94.75	97.27	99.79	102.32

CLASSIFICATIONS:

Line Foreman

Effective Dates:

12/05/2017		12/02/2018	12/01/2019	11/29/2020	
Rate	Fringe	Total	Total	Total	Total
41.04	27.49	68.53	70.35	72.17	73.99

CLASSIFICATIONS:

Street Light Mechanical Leader

Effective Dates:

12/05/2017		12/02/2018	12/01/2019	11/29/2020	
Rate	Fringe	Total	Total	Total	Total
39.01	26.13	65.14	66.88	68.62	70.34

CLASSIFICATIONS:

Groundman Winch Operator

Effective Dates:

12/05/2017		12/02/2018	12/01/2019	11/29/2020	
Rate	Fringe	Total	Total	Total	Total
39.01	26.13	65.14	66.88	68.62	70.34

CLASSIFICATIONS:

Groundman Truck Operator

Effective Dates:

12/05/2017		12/02/2018	12/01/2019	11/29/2020	
Rate	Fringe	Total	Total	Total	Total
38.51	25.80	64.31	66.01	67.71	69.43

CLASSIFICATIONS:

Street Light Mechanic

Effective Dates:

12/05/2017		12/02/2018	12/01/2019	11/29/2020	
Rate	Fringe	Total	Total	Total	Total
38.51	25.80	64.31	66.01	67.71	69.43

CLASSIFICATIONS:

Line Equipment Mechanic

NEW JERSEY DEPARTMENT OF LABOR AND WORKFORCE DEVELOPMENT PREVAILING WAGE RATE DETERMINATION

ELECTRICIAN- UTILITY WORK (NORTH) Rates Expiration Date: 11/30/2021

Effective Dates:

12/05/2017		12/02/2018	12/01/2019	11/29/2020	
Rate	Fringe	Total	Total	Total	Total
32.93	22.06	54.99	56.46	57.91	59.38

CLASSIFICATIONS:

Groundman 2nd Year

Effective Dates:

12/05/2017		12/02/2018	12/01/2019	11/29/2020	
Rate	Fringe	Total	Total	Total	Total
30.40	20.36	50.76	52.12	53.47	54.80

CLASSIFICATIONS:

Groundman 1st Year

Effective Dates:

12/05/2017		12/02/2018	12/01/2019	11/29/2020	
Rate	Fringe	Total	Total	Total	Total
50.16	33.60	83.76	85.98	88.22	90.44

CLASSIFICATIONS:

Line Equipment Foreman

NEW JERSEY DEPARTMENT OF LABOR AND WORKFORCE DEVELOPMENT PREVAILING WAGE RATE DETERMINATION

ENTIRE STATE

ELECTRICIAN- UTILITY WORK (SOUTH) Rates Expiration Date: 12/04/2021

Electrician-Utility Work (South)

(For apprentice rates refer to Electrician-Utility Work (South) in any county rate package).

These rates apply to work contracted for by the following utility company:

Atlantic City Electric.

These rates do not apply to work on substations or switching stations.

For utility work contracted for by a utility company other than the one listed above or those listed under "Electrician-

Utility Work (North), see the "Outside Commercial Rates" for the county in which the jobsite is located.

* FOR OUTSIDE COMMERCIAL RATES PLEASE SEE COUNTY RATES

The regular workday is 8 hours, between 7:00 AM and 4:30 PM.

FOR EMERGENCY WORK ONLY: (emergency work is defined as work caused by storm, catastrophe, act of god, and circumstances beyond the control of the employer)- all hours of work shall be paid at double the hourly rate.

SHIFT DIFFERENTIALS:

Shift work must run for a minimum of 5 consecutive workdays.

When two (2) or three (3) shifts are worked the following shall apply:

1st shift (between the hours of 8:00 AM and 4:30 PM)

2nd shift (between the hours of 4:30 PM and 12:30 AM): 8 hours of work + 10% of the regular rate of pay for 7.5 hours worked.

3rd shift (between the hours of 12:30 AM and 8:00 AM): 8 hours of work + 15% of the regular rate of pay for 7 hours worked.

OVERTIME:

Hours in excess of 8 per day, or before or after the regular wokday Monday through Friday, that is not shift work, and all hours on Saturday shall be paid at time and one-half the regular rate. All hours on Sundays and Holidays shall be paid double the hourly rate.

Four 10-hour days may be worked, at straight time, between 6:00 AM and 6:00 PM, Monday through Thursday with Friday used as a make-up day.

RECOGNIZED HOLIDAYS:

New Year's Day, Memorial Day, July 4th, Labor Day, Veterans' Day, Thanksgiving Day and Christmas Day or on days celebrated.

WORKING RULES:

There shall be a Foreman in charge of each work crew. No crews are to exceed twelve (12) men, including Foremen.

There shall be a General Foreman designated for transmission work when three (3) or more crews are on the same job and for distribution work where there are are more than twenty (20) employees on site.

A small job crew shall consist of five (5) or less employees, one (1) of the Journeyman Linemen in the crew shall be designated as a Small Job Foreman.

Work performed from ladders and/or mechanical lift equipment shall be the work of Linemen and/or Apprentices.

On new construction, fitting and framing poles, towers or structures may be done by Journeymen and/or Apprentices. Groundmen may assist, but may not perform any work which would be performed by Linemen if assembled in the air.

There shall be a Journeyman Lineman in each pole setting, erection, grounding, wire and cable-pulling crew of more than three (3) men.

Effective Dates:

12/03/2017

Rate	Fringe	Total
60.25	46.05	106.30

CLASSIFICATIONS:

General Foreman

NEW JERSEY DEPARTMENT OF LABOR AND WORKFORCE DEVELOPMENT PREVAILING WAGE RATE DETERMINATION

ENTIRE STATE

ELECTRICIAN- UTILITY WORK (SOUTH) Rates Expiration Date: 12/04/2021

Effective Dates:

12/03/2017

Rate Fringe Total 53.66 42.21 95.87

CLASSIFICATIONS:

Foreman

Effective Dates:

12/03/2017

Rate Fringe Total 50.84 40.58 91.42

CLASSIFICATIONS:

Small Job Foreman

Effective Dates:

12/03/2017

Rate Fringe Total 47.07 38.39 85.46

CLASSIFICATIONS:

Heavy Equipment Operator

Effective Dates:

12/03/2017

Rate Fringe Total 47.07 38.39 85.46

CLASSIFICATIONS:

Cable Splicer

Effective Dates:

12/03/2017

Rate Fringe Total 47.07 38.39 85.46

CLASSIFICATIONS:

Journeyman Lineman

Effective Dates:

12/03/2017

Rate Fringe Total 47.07 38.39 85.46

CLASSIFICATIONS:

Journeyman Welder

NEW JERSEY DEPARTMENT OF LABOR AND WORKFORCE DEVELOPMENT PREVAILING WAGE RATE DETERMINATION

ENTIRE STATE

ELECTRICIAN- UTILITY WORK (SOUTH) Rates Expiration Date: 12/04/2021

Effective Dates:

12/03/2017

Rate Fringe Total 47.07 38.39 85.46

CLASSIFICATIONS:

Journeyman Painter

Effective Dates:

12/03/2017

Rate Fringe Total 37.66 32.92 70.58

CLASSIFICATIONS:

Light Equipment Operator

Effective Dates:

12/03/2017

Rate Fringe Total 32.95 30.18 63.13

CLASSIFICATIONS:

Groundman Truck Driver

Effective Dates:

12/03/2017

Rate Fringe Total 30.60 28.82 59.42

CLASSIFICATIONS:

Groundman 3rd Year

Effective Dates:

12/03/2017

Rate Fringe Total 28.24 27.44 55.68

CLASSIFICATIONS:

Groundman 2nd Year

Effective Dates:

12/03/2017

Rate Fringe Total 25.89 26.08 51.97

CLASSIFICATIONS:

Groundman 1st Year

NEW JERSEY DEPARTMENT OF LABOR AND WORKFORCE DEVELOPMENT PREVAILING WAGE RATE DETERMINATION

ENTIRE STATE

ELECTRICIAN- UTILITY WORK (SOUTH) Rates Expiration Date: 12/04/2021

Effective Dates:

12/03/2017

Rate Fringe Total 20.71 23.07 43.78

CLASSIFICATIONS:

Flagman

NEW JERSEY DEPARTMENT OF LABOR AND WORKFORCE DEVELOPMENT PREVAILING WAGE RATE DETERMINATION

HEAVY & GENERAL LABORERS- NEW TRANS HUDSON TUNNELS Rates Expiration Date: 02/28/2021

THESE RATES APPLY TO CONSTRUCTION ON NEW TRANS HUDSON TUNNELS ONLY

{For apprentice rates refer to "Laborer - Heavy & General" apprentice rates in any county rate package}

The regular workday consists of 8 hours, starting at 7:00 AM or 8:00 AM.

SHIFT DIFFERENTIALS:

- Shifts must start at 3:00 PM, 4:00 PM, 12:00 AM, or 1:00 AM, to be considered shift work, except when the project owner mandates special hours of work in the job specifications, in which case those hours may be considered shift work.
- When such hours are mandated by the project owner, a shift that begins before midnight on Friday and ends on Saturday morning, or that begins at or after 8:00 PM on Sunday and ends on Monday morning may be paid at the shift differential rate.
- Shifts shall receive an additional \$3.00 per hour.

OVERTIME:

- Hours in excess of 8 per day, Monday through Friday, or outside of the regular workday that are not shift work, and all hours on Saturdays, shall be paid at time and one-half the hourly rate. All hours on Sundays and holidays shall be paid at double the hourly rate.
- Four 10-hour days may be worked, Monday through Thursday, at straight time, with Friday used as a make-up day for a day lost to inclement weather. If Friday is not a make-up day, all hours on Friday shall be paid at time and one-half the hourly rate.

RECOGNIZED HOLIDAYS: New Year's Day, Presidents' Day, Memorial Day, July 4th, Labor Day, Presidential Election Day, Veterans' Day, Thanksgiving Day, Christmas Day. Sunday holidays observed the following Monday. Veterans Day may be substituted for the day after Thanksgiving. However, in the trading of Veterans Day for the day after Thanksgiving, if overtime is worked on Veterans Day, it shall be paid at double the hourly rate.

Hazardous Waste Work:

- -where Level A, B, or C protection is required: + \$3.00/hr
- -other Hazardous Waste site: + \$1.00/hr

Effective Dates:

09/01/2018		03/01/2019	03/01/2020	
Rate	Fringe	Total	Total	Total
64.13	30.28	94.41	97.91	101.16

CLASSIFICATIONS:

Walking Boss & Superintendent

Effective Dates:

	09/01/201	8	03/01/2019	03/01/2020
Rate	Fringe	Total	Total	Total
63.68	30.28	93.96	97.46	100.71

CLASSIFICATIONS:

Heading Foreman, Shaft Foreman, Rod Foreman, Electrical Foreman, Rigging Foreman

NEW JERSEY DEPARTMENT OF LABOR AND WORKFORCE DEVELOPMENT PREVAILING WAGE RATE DETERMINATION

ENTIRE STATE

HEAVY & GENERAL LABORERS- NEW TRANS HUDSON TUNNELS Rates Expiration Date: 02/28/2021

Effective Dates:

	09/01/201	8	03/01/2019	03/01/2020
Rate	Fringe	Total	Total	Total
62.93	30.28	93.21	96.71	99.96

CLASSIFICATIONS:

Iron Foreman, Caulking Foreman, Form Foreman, Cement Finishing Foreman, Concrete Foreman, Track Foreman, Clean-up Foreman, Grout Foreman

Effective Dates:

	09/01/201	8	03/01/2019	03/01/2020
Rate	Fringe	Total	Total	Total
66.68	30.28	96.96	100.46	103.71

CLASSIFICATIONS:

Blaster

Effective Dates:

	09/01/201	8	03/01/2019	03/01/2020
Rate	Fringe	Total	Total	Total
62.10	30.28	92.38	95.88	99.13

CLASSIFICATIONS:

Top Labor Foreman

Effective Dates:

09/01/2018			03/01/2019	03/01/2020
Rate	Fringe	Total	Total	Total
61.58	30.28	91.86	95.36	98.61

CLASSIFICATIONS:

Skilled Men (including Caulker, Powder Carrier, all other skilled men)

Skilled Men (including Miner, Drill Runner, Iron Man, Conveyor Man, Maintenance Man, Safety Miner, Rigger, Block Layer, Cement Finisher, Rod Man)

Effective Dates:

09/01/2018			03/01/2019	03/01/2020
Rate	Fringe	Total	Total	Total
61.35	30.28	91.63	95.13	98.38

CLASSIFICATIONS:

Semi-Skilled Men (including Bell or Signal Man top or bottom, Form Worker & Mover, Concrete Worker, Shaft Man, Tunnel Laborer, Caulker's Helper, all other semi-skilled)

Semi-Skilled Men (including Miner's Helper, Chuck Tender, Track Man, Nipper, Brake Man, Derail Man, Cable Man, Hose Man, Gravel Man, Form Man)

NEW JERSEY DEPARTMENT OF LABOR AND WORKFORCE DEVELOPMENT PREVAILING WAGE RATE DETERMINATION

HEAVY & GENERAL LABORERS- NEW TRANS HUDSON TUNNELS Rates Expiration Date: 02/28/2021

Effective Dates:

	09/01/201	8	03/01/2019	03/01/2020
Rate	Fringe	Total	Total	Total
60.75	30.28	91.03	94.53	97.78

CLASSIFICATIONS:

All others (including Powder Watchman, Change House Attendant, Top Laborer, Job Steward)



State of New Jersey

DEPARTMENT OF LABOR AND WORKFORCE DEVELOPMENT PO BOX 389 TRENTON, NEW JERSEY 08625-0389

September 4, 2018 LISTED CONTRACTORS AND SUBCONTRACTORS

PURSUANT TO N.J.S.A 34:11-56.37 AND 34:11-56.38 OF THE PREVAILING WAGE ACT

NO PUBLIC WORKS CONTRACT MAY BE AWARDED TO ANY OF THE FOLLOWING CONTRACTORS AND SUBCONTRACTORS OR TO ANY FIRM, CORPORATION OR PARTNERSHIP IN WHICH THEY HAVE AN INTEREST UNTIL THE EXPIRATION DATE GIVEN.

CONTRACTORS AND SUBCONTRACTORS	ADDRESS	EXPIRATION_DATE
A P Roofing & Siding, LLC A. Perin Roofing & Siding, LLC	259 Main Street, Chester, NJ 07930	12/20/2020
Adelino Perin, President	12 Valley Place, Chester, NJ 07930	
Ackerson Contracting Inc.	182 Van Dyke Road, Hopewell, NJ 08525	03/05/2020
Denise Ackerson, President	182 Van Dyke Road, Hopewell, NJ 08525	
Advantage Sport USA, Inc.	1 Tigan Street, Winooski, VT 05404	01/19/2019
Maurice Guarigilia, Owner / Officer	494 North Barbor Road, Colchester, VT 05446	
All American Demolition & Dismantling, LLC All Merican Demolition & Dismantling LLC	9 Silver Spring Court, East Hanover, NJ 07936-2529	08/05/2021
Theodore Fiore Jr, Owner	9 Silver Spring Court, East Hanover, NJ 07936-2529	
All Jersey Fence Co.	10 Route 46 West, Clifton, NJ 07011	09/14/2019
Charles Viola, President	266 Columbus Avenue, Hasbrouck Heights, NJ 07604	
Agostino Ducato, Vice-President	223 Spring Valley Road, Paramus, NJ 07652	
Alvarez Painting, LLC	907 Madison Ave., Apt 1L, Elizabeth, NJ 07201	08/20/2021
Elvin Alvarez, Owner	907 Madison Avenue, Elizabeth, NJ 07201	
Anchor Marine of Toms River	1991 Rte-9, Toms River, NJ 08755	12/18/2019
Lawarence Koos, Owner	1391 White Oak Botton Rd, Tom River, NJ 08755	
Antiveros Construction, Inc.	677 Old Highway 64, Etowah, NC 28729	10/19/2018
Donnie Antiveros, President	677 Old Highway 64, Etowah, NC 28729	
Olga Conteras, Vice-President	677 Old Highway 64, Etowah, NC 28729	
Apex Tower Services, Inc.	245 Sharp Road, Marlton, NJ 08053	02/09/2019
Richard Pluese, Vice-President	66 E Cedar Avenue, Marlton, NJ 08053	
Aracon Mechanical LLC	136 Ocean Ave, Monmouth Beach, NJ 07750-0775	09/18/2020
Alexander Arcadia, Principal	136 Ocean Avenue, Monmouth Beach, NJ 07750-0775	
Arete Development Inc. Arete Development Inc.	20 Industrial Road, Fairfield, NJ 07004	01/04/2019
Justin Ettere, Vice-President	52 Brass Castle Road, Washington, NJ 07882	
John Ettere, Owner	1453 Tooz Place, South Plainfield, NJ 07080	
Matthew Ettere, Vice-President	8 Brookside Drive, Warren, NJ 07059	
Jonathan Ettere, President	7 Craig Road, Readington, NJ 08853	

CONTRACTORS AND SUBCONTRACTORS	<u>ADDRESS</u>	EXPIRATION_DATE
Aztech Management, Inc. Aztech Management, Inc.	86 Christopher Street, Montclair, NJ 07042	11/17/2019
Constantine Vivian, President	86 Christopher Street, Montclair, NJ 07042	
Barbos HVAC, LLC	3 - C Brynwood Gardens, Apt 18, Old Bridge, NJ 08857	08/01/2021
Ihor Shcherbii, Owner	3-C Brynwood gardens, Apt 18, Old Bridge, NJ 08857	
Bogert Millwork Company, Inc.	105 Johnson Ave., Hackensack, NJ 07601	06/08/2019
Anthony Yaniero, Vice-President Susan Yaniero, Owner	848 Bogert Road, River Edge, NJ 07661 848 Bogert Road, River Edge, NJ 07661	
Bravo General Contractors Inc	72 Charlotte Drive, Churchville, PA 18966	11/20/2020
John Hunsecker, Vice-President	72 Charlotte Drive, Churchville, PA 18966	
Brian Parker, LLC	115 Ardmore Avenue, Haddonfield, NJ 08033	08/06/2020
Brian Parker, Owner	115 Ardmore Avenue, Haddonfield, NJ 08033	
Build Rite LLC	16 Darlington Drive, Wayne, NJ 07470	01/17/2020
Louis Pacelli, Manager	16 Darlington Drive, Wayne, NJ 07470	
C & E Contracting, Inc.	PO Box 690, Boonton, NJ 07005	12/15/2018
Donald Fleming, President	340 Reservoir Road, Boonton, NJ 07005	
CAM Contractors Inc.	179-15 Route 46 West, Suite 135, Rockaway, NJ 07866	12/06/2019
Michelle Gamache-Caravella, President	179-15 Route 46, Suite 135, Rockaway, NJ 07866	
Joseph Caravella, Manager	179-15 Route 46, Rockaway, NJ 07866	
Cam Flooring Installations LLC	26 Washington Street, Long Branch, NJ 07718	08/31/2019
Jose Fernandes Da Silva, Owner	26 Washington St., Long Branch, NJ 07718	
CBC Enterprises LLC	424 Commerce Lane, West Berlin, NJ 08091	03/05/2021
Leo Baiocco, President	2383 Atco Avenue, Atco, NJ 08004	
CertaPro Painters of South Jersey LLC	910 Cedar Street, Millville, NJ 08332	02/03/2019
Mark Kahn, Owner	910 Cedar Street, Millville, NJ 08332	
CJC Builders Corp.	220 Mount Pleasant Ave., Newark, NJ 07104	01/07/2019
Curillo Guaman, Owner	197 Broad Street, Newark, NJ 07104	
Cleworth & Son, Inc.	3150 Highway 27, Kendall Park, NJ 08824	07/22/2021
Dorothy Cleworth, President Ernest Cleworth, Vice-President	3150 Highway 27, Kendall Park, NJ 08824 5 Burnham Court, Kendall Park, NJ 08824	
Clifford Pool Tile & Coping LLC	84 Tecumseh Trail, Medford Lakes, NJ 08055	08/16/2020
Clifford Alphonso, Owner	84 Tecumseh Trail, Medford Lakes, NJ 08055	
Conex Construction Corp.	265 Wilson Avenue, Kearny, NJ 07032	01/19/2019
Armando Piedade, President	265 Wilson Avenue, Kearny, NJ 07032	
Confortini Plumbing & Heating, LLC	491 West County Drive, Somerville, NJ 08876	07/05/2019
Andrew Confortini, Vice-President	491 West County Drive, Somerville, NJ 08876	
Anthony Confortini, Owner	41 Bunnvale Road, Clifton, NJ 07830	
Cougar Power and Electric, LLC	126 Fountain Avenue, Piscataway, NJ 08854	01/05/2020
Kevin F. Mandel, Owner	186 Sunshine Drive, Piscataway, NJ 08854	
CRC Concrete Raising of South Jersey, Inc.	110 South Harding Highway, Landisville, NJ 08326	02/01/2019
Theresa Frajdenberg, President	110 South Harding Highway, Landisville, NJ 08326	
Dan Seeman	1363 North Winchester Dr., Greenfield, IN 46140	03/26/2021
Dan Seeman, Owner	1363 North Winchester Dr., Greenfield, IN 46140	
Dane DeForest Demolition, Inc.	1508 Beaver Dam Road, Point Pleasant, NJ 08742	02/15/2019

CONTRACTORS AND SUBCONTRACTORS	<u>ADDRESS</u>	EXPIRATION_DATE
Dan's Tile and Marble LLC Dan's Tile and Marble LLC	336 McClellaand Ave, Glassboro, NJ 08028	06/10/2021
Dan Jarrell, Owner / Officer	336 McClelland Ave, Glassboro, NJ 08028	
DAS Industrial, LLC DAS Industrial Limited Liability Company	41 Pine Street, Rockaway, NJ 07866	01/08/2020
Vincent Manganiello, Managing Member	2 Perona Road, Andover, NJ 07821	
Dawkins Plumbing & Construction LLC.	1057 Haddon Ave, Camden, NJ 08103	01/01/2021
Michael Dawkins, Manager	1057 Haddon Avenue, Camden, NJ 08103	
DCI Signs & Awnings Inc.	110 Riverside Avenue, Newark, NJ 07104-0710	04/10/2020
Danny Castillo, President	645 Bancroft Road, Brick, NJ 08724	
DG Construction & Renovations LLC	245 Emanuel St., Trenton, NJ 08610	04/04/2019
Dean Gallo, Owner	245 Emanuel Street, Trenton, NJ 08610	
Harry Gallo, Secretary	245 Emanuel Street, Trenton, NJ 08610	
DiClemente Contractors, Inc. DiClemente Contractors, Inc.	1515 10th Street, Fort Lee, NJ 07024	12/27/2020
Gail Maiello, President	1515 10th Street, Fort Lee, NJ 07024	
Discovery Floor Covering LLC	658 Pennsylvania Ave, Elizabeth, NJ 07201	02/05/2021
Segundo Gallegos, Owner	528 Linden Ave, Suite 2, Elizabeth, NJ 07202	
Arianna Rengito Miranda, Owner	658 Pennsylvania Ave, Apt 4, Elizabeth, NJ 07201	
Duke Electric LLC Duke Electric LLC	600 Rt 33 West, Millstone, NJ 08535	05/02/2021
Craig Dutka, Member	17 Old Church Road, Monroe Township, NJ 08831-0883	
Eileen Dutka, Member	17 Old Church Road, Monroe Township, NJ 08831-0883	
E & S Enterprises, LLC	P. O. Box 2050, Vineland, NJ 08360	01/27/2019
Helen Henriquez, Owner	101 South Orchard Road, Vineland, NJ 08360	
EDM Contracting, Inc	270 Crescent Place, Yonkers, NY 10704	10/01/2020
John Makris, Jr., President	270 Crescent Place, Yonkers, NY 10704	
EDP Painting Company	7 Wilson Avenue West, East Hanover, NJ 07936	03/26/2021
Edward Del Priore, Principal	7 Wilson Avenue West, East Hanover, NJ 07936	
Efficient Electric LLC Efficient Electric LLC	c/o Malachi Velez, 6 Hampton Court, Jersey City, NJ 07302	02/05/2021
Malachi Velez, Member	6 Hampton Court, Jersey City, NJ 07302	
Elite Demolition, LLC	120 Springbrook Trail, Sparta, NJ 07871	04/10/2020
Stephen DiFilippi, Owner	120 Springbrook Trail, Sparta, NJ 07871	
Elite Terrazzo Flooring, Inc.	185 Fifth Ave., Paterson, NJ 07524	10/18/2019
Christopher Picinic, Owner	164 President Blvd, Washington Township, NJ 07676	
Empire Construction	560 Mountain Ave, North Caldwell, NJ 07006	09/06/2020
Louis Malfitano, Owner	560 Mountain Ave, North Caldwell, NJ 07006	
Everest Masonry Construction, Inc.	163 E Main Street, Suite 311, Little Falls, NJ 07424	11/08/2018
Rafael Ramos, President	120 Cantello Street, Union City, NJ 07087	
Everest Masonry Constructors, Inc.	1 Orient Way, Suite 226, Rutherford, NJ 07070	11/08/2018
Mark Rodrigues, President	523 Hamilton Avenue, Kingston, PA 18704	
Felipe Villagomez owner	160 Lincoln Street, Bridgeton, NJ 08302	03/08/2019
Felipe Villagomez, Owner	160 Lincoln Street, Bridgeton, NJ 08302	
Fittin Construction, LLC	2243 Edgar Rd, Point Pleasant Beach, NJ 08742	02/23/2019
Sheree Severini-Fittin, Member Thomas Fittin, Owner / Officer	2243 Edgar Rd., Point Pleasant Beach, NJ 08742 2243 Edgar Rd, Point Pleasant Beach, NJ 08742	

CONTRACTORS AND SUBCONTRACTORS	ADDRESS	EXPIRATION_DAT
G.F.I. Siteworks, Inc. G.F.I. Siteworks, Inc.	P.O. Box 296, Clarksboro, NJ 08020	02/02/2019
James DiLorenzo, Vice-President	440 Mantua Avenue, Paulsboro, NJ 08066	
Salvatore A Casella III, President	362 Friendship Road, Clarksboro, NJ 08020	
Gen II Contracting Co. Inc.	395 A Millstone Road, Clarksburg, NJ 08510	11/20/2019
Jaimie-Lyn Knight, President	395 Millstone Road, Clarksburg, NJ 08510	
Griffin Sign, Inc.	464 North Randolph Avenue, Cinnaminson, NJ 08077	03/13/2019
Michelle Angerame, President	12 Pendleton Court, Medford, NJ 08055	
Harold Arenberg Inc.	1711 Route 9 North, Swainton, NJ 08210	12/29/2019
Jeffrey Arenberg, President	741 Dias Creek Road, Cape May Court House, NJ 08210	
Daniel Arenberg, Vice-President	1711 Route 9 North, Swainton, NJ 08210	
Heritage Hills Estates	3730 S. Delsea Dr, Vineland, NJ 08360	01/03/2019
Frank Carpine, Owner	100 Liberty Dr, Millville, NJ 08332	
Hernandez Drywall Construction, Inc.	421 N. Warrick Road, Magnolia, NJ 08049	09/24/2020
Oscar Hernandez, President	421 N. warrick Road, Magnolia, NJ 08049	
High Mountain Construction, Inc.	296 Oakwood Avenue, North Haledon, NJ 07508	04/09/2020
Infinity Flooring Infinity Performance Inc.	7002 N. Park Ave., Indianapolis, IN 46220	01/08/2021
George Atkinson, President	6735 N. Meridian St., Indianapolis, IN 46260	
Install It All. LLC	575 Prospect Street, Unit 261 B, Lakewood, NJ 08701	12/18/2018
Laurence Koos, Owner	1391 White Oak Bottom Rd., Toms River, NJ 08755	
G Roofing, LLC	85 Prospect Ave. Apt.1, Irvington, NJ 07111	04/25/2019
Manuel Chaguan, Owner	85 Prospect Ave., Irvington, NJ 07111	
&D Plumbing & Heating Inc.	193 Natrona Avenue, Mercerville, NJ 08619	11/01/2018
John J. Benedetti Jr., President	193 Natrona Avenue, Mercerville, NJ 08619	
J. MOTA Construction, LLC	1016 Highway 33, Freehold, NJ 07728	11/30/2019
J.C. Maintenance & Repair	6725 13th Avenue, Brooklyn, NY 11219	03/14/2019
Emanuel Cucco. Owner	1435 71st Street, Brooklyn, NY 11228	
Jamali Developers, LLC	238 Fresh Ponds Road, Suite 100, Monroe, NJ 08816	03/26/2020
Hussain Burhanpurwala, Member	553 Marc Drive, North Brunswick, NJ 08902	**********
B Contracting, Inc.	12 Commodore Drive, Lake Hopatcong, NJ 07849	05/17/2020
_		05/17/2020
William Allan Crayne, Partner Stanley Kapusta, President	178 Espanong Road, Lake Hopatcong, NJ 07849 12 Commodore Drive, Lake Hopatcong, NJ 07849	
Jersey Heavy Drywall	107 Jefferson Street, Passaic, NJ 07055	07/04/2020
		07/01/2020
Ruben Gonzalez, Owner Jerzee Container Corp. SUSPENDED PENDING DEBARMENT	107 Jefferson Street, Passaic, NJ 07055 123 Bartlett Avenue, West Creek, NJ 08092	SUSPENDED
Jon Whelan, Vice-President	48 8th Avenue, New York, NY 10014	
Sandra Morizzo, Member	165 Oak Ave, West Creek, NJ 08092	
Thomas Whelan, President	PO Box 155, Spring Lake, NJ 07762	
Joseph Filoon Jr, Manager	195 Lakeshore Dr, Manahawkin, NJ 08050	
Jesus Aparicio-Santos, LLC	26 Sunset Street, South River, NJ 08882	05/14/2020
Jesus Aparicio-Santos, Owner	26 Sunset Street, South River, NJ 08882	
Joe Antonaccio Electric	167 2nd St., Keyport, NJ 07735	06/07/2019
Joseph Antonaccio, President	167 2nd St., Keyport, NJ 07735	
John Jackson Masonry & Construction	1133 W. America Rd., Camden, NJ 08104	09/03/2021
John Jackson, CEO	1771 Norris St., Camden, NJ 08101	

CONTRACTORS AND SUBCONTRACTORS	<u>ADDRESS</u>	EXPIRATION_DATE
Johnson Tree Transplanting LLC	1340 LeJack Circle, Forest, VA 24551	07/14/2019
Nathan Johnson, Owner	5352 Lake Road, Newfield, NJ 08344	
Jessica Johnson, Member	5352 Lake Road, Newfield, NJ 08344	
K & J Drywall Contractor, Inc.	705 Taft Avenue, North Plainfield, NJ 07063	03/16/2019
Jonny Ayala, Owner	68 Westervelt Avenue, Plainfield, NJ 07060	
K Hanrahan Enterprises, Inc. K Hanrahan Enterprises, Inc.	20-21 Wagaraw Road, Bldg 36, Fair Lawn, NJ 07410	12/26/2020
Kevin Hanrahan, President	17 Oakwood Drive, Ringwood, NJ 07456-0745	
KBD Construction LLC KBD Construction LLC	118 B Donor Avenue, Elmwood Park, NJ 07407	07/08/2021
Dusan Budinoski, President	118 B Donor Avenue, Elmwood Park, NJ 07407	
Kalinka Budinoski, Owner	118 B Donor Avenue, Elmwood Park, NJ 07407	
Kosakowski Plumbing & Heating Inc.	27 Center Avenue, Morristown, NJ 07960	07/12/2020
Edward Kosakowski, Owner	27 Center Avenue, Morristown, NJ 07960	
KS Exteriors, LLC KS Exteriors, LLC	650 Ohio Ave., Trenton, NJ 08638	03/08/2019
Kris Brezinska, Owner	650 Ohio Ave., Trenton, NJ 08638	
L & N General Contractors LLC	529 Forest Court, Williamstown, NJ 08094	08/13/2021
Sammie Nelson, Member	529 Forest Ct., Williamstown, NJ 08094	
Lab Construction Inc. Lab Construction Inc.	607 Jackson Road, Williamstown, NJ 08094	06/14/2020
Lee Barnes, President	607 Jackson Road, Williamstown, NJ 08094	
Low Bid, Inc.	125 East Broadway, Suite 507, Long Beach, NY 11561	08/18/2019
George McNulty, President	125 East Broadway, Suite 507, Long Beach, NY 11561	
M.A.C. Installation LLC	305 10th Ave, Roselle, NJ 07203	07/05/2021
Iberico Goncalves, Owner	305 E. 10th Ave, Roselle, NJ 07203	
Ma Na Lu Transportation Corporation	799 Kearny Avenue, Apt #1, Kearny, NJ 07032	06/07/2019
Blanca Segarra, President	799 Kearny Ave., Apt 1, Kearny, NJ 07032	
Matos Construction, LLC Wagner Matos	77 Williamson Court, Bridgewater, NJ 08807	01/12/2020
Nimali Matos, Owner	77 Williamson Court, Bridgewater, NJ 08807	
Wagner Matos, Owner	77 Williamson Court, Bridgewater, NJ 08807	
Matrix Management Const. LLC	2 New Castle Lane, Willingboro, NJ 08046	11/28/2020
Kenneth Hicks, Owner	2 New CAstle Lane, Willingboro, NJ 08046	
AcArthur Park, Inc./ dba Bleacherman	105 Mill Street, Corinth, NY 12822	11/01/2019
Louis R. McArthur Jr., Owner / Officer	13 Luzerne Place, Hadley, NY 12835	
AcGarrigle's Carpet, LLC	1500 Carlene Street, Langhorne, PA 19047	07/05/2020
David McGarrigle, Owner	1500 Carlene St., Langhorne, PA 19047	
Metropolitan Stone & Tile, LLC	102 Richards Ave, Dover, NJ 07801	09/23/2018
Margaret Farina, Owner	30 Monsisnor Deluca Plaza, Nutley, NJ 07110	
Mirror and Glass Depot LLC	8555 Tonnelle Avenue, Ste-202, North Bergen, NJ 07047	05/02/2021
Sandra Agudelo, Owner	30 Madison Street, East Rutherford, NJ 07073	
MNC General Contracting Inc.	PO Box 503, Oakhurst, NJ 07755	01/02/2020
Maria Abreu, President	2 Beach Haven Way, Waretown, NJ 08758	
Mullen & Sons Contractors, Inc.	PO Box 773, West Caldwell, NJ 07006	02/28/2019
John Mullen, Sr, President	45 Fairfield Place, West Caldwell, NJ 07006	
John Mullen, Jr., Owner	45 Fairfield Place, West Caldwell, NJ 07006	

CONTRACTORS AND SUBCONTRACTORS	<u>ADDRESS</u>	EXPIRATION_DATE
New Jersey State Flooring, Inc.	109 Greentree Road, Brick, NJ 08724	02/10/2019
Roy C. Apgar, President	109 Greentree Road, Brick, NJ 08724	
Cheryl Apgar, Vice-President	109 Greentree Road, Brick, NJ 08724	
Niceta Electric	2119 Merritt Drive, Northfield, NJ 08225	10/19/2018
Joseph Niceta, Owner	2119 Merritt Drive, Northfield, NJ 08225	
NT&P Construction Inc.	105 White Oak Lane, Old Bridge, NJ 08857	11/22/2018
Nicola Pengue, President	4 Camelot Avenue, Monroe Township, NJ 08831	
OTS-NJ, LLC OTS of New Jersey, LLC	21 Traxler Street, Butler, OH 44822	07/04/2019
James T. O'Connor, Managing Member	707 Main Street, Avon-by-the-Sea, NJ 07717	
Paint-Pro, Inc.	P.O. Box 1288, East Windsor, NJ 08520	08/21/2020
George Demetriades, President	125 Heritage St., Robbinsville, NJ 08691	
Palazzo Fence Co	96 Taylor Dr, Levittown, PA 19054	06/26/2019
Troy Palazzo, Owner	96 Taylor Dr, Levittown, PA 19054	
Patrick Concrete Constructors Inc.	2455 State Route 21, Canandaigua, NY 14424	06/13/2020
John Bell, President	2455 State Route 21, Canandaigua, NY 14424	
Paul F. Roscitt Electric, Inc.	262 Harmon Avenue, Fort Lee, NJ 07024	11/08/2018
Paul F Roscitt, President	262 Harmon Avenue, Fort Lee, NJ 07024	
Paul Kochiss, LLC	41 Little Punkup Rd, Oxford, CT 06478	07/31/2021
Paul Kochiss, Managing Member	41 Little Punkup Rd, Oxford, CT 06478	
Perfection Erectors, LLC Perfection Erectors, LLC	349 West Prospect Avenue, Keyport, NJ 07735	02/23/2019
Marianne Cammarata, Manager	349 W. Prospect Ave., Keyport, NJ 07735	
Vincent Frank Cammarata, Owner	349 W. Prospect Avenue, Keyport, NJ 07735	10/27/2010
Perrone Trucking LLC	74 Glen Roy Road East, Fairfield, NJ 07004	10/27/2018
James Perrone, Owner	74 Glenroy Road East, Fairfield, NJ 07004	
Pin Tribal Construction, LLC	50 Drift Avenue, Lawrence, NJ 08648	01/29/2021
Mark W. Holmes Sr., President	50 Drift Avenue, Lawrence, NJ 08648	
PL&J Construction Corp.	73 Chestnut St., West Orange, NJ 07052	11/28/2020
Luis Palaguachi, Owner	73 Chestnut Street, West Orange, NJ 07052	
PSM Rojas Construction, LLC	161 E. 16th St, Paterson, NJ 07524	12/06/2019
Mikey Rojas, Operating Agent	161 East 16th St., Paterson, NJ 07524	
Quality Plus Builders, Inc. Quality Plus Builders, Inc.	PO Box 1040, Weirsdale, FL 32195	01/26/2020
Gerry G. Smith, President	16320 SE 162nd Ct., Weirsdale, FL 32195	
Laurie M. Smith, Vice-President	16320 SE 162nd Ct., Weirsdale, FL 32195	
Remcon Enterprises LLC	25 Pine Street, Suite 9, Rockaway, NJ 07866	02/12/2020
Joshua Jackson, President	4 Lynn Dr., Andover, NJ 07821	
Jon Warbeck, Vice-President	680 Pine Brook Road, Lincoln Park, NJ 07035	40/04/0040
Resco, LLC Hallmark Electric, LLC	P.O. Box 806, Old Saybrook, CT 06475	10/21/2018
David Peckham, Owner	15 Elm Street, Old Saybrook, CT 06475	
Rian Seeman	12433 Pineneddle Drive, Indianapolis, IN 46236	03/26/2021
Rian Seeman, Owner	12433 Pineneddle Drive, Indianapolis, IN 46236	
Richard Werley	601 Poplar St., Catasauqua, PA 18045	07/31/2021
Richard Werley, Owner	601 Poplar St., Catasauqua, PA 18032	

CONTRACTORS AND SUBCONTRACTORS	ADDRESS	EXPIRATION_DATE
Ricky Plumbing LLC Ricky Plumbing LLC	1792 Margarets Walk Road, Fleming Island, FL 32033	09/17/2020
Enrique Trabal, Managing Member	1792 Margarets Walk Road, Fleming Island, FL 32003	
Rink Systems, Inc.	1103 Hershey Street, Albert Lea, MN 56007	08/26/2021
Marlene Overgaard, Owner	1713 Hale Drive, Albert Lea, MN 56007	
Steve Overgaard, Vice-President	3033 Bridge Avenue, Albert Lea, MN 56007	
Stacey Overgaard, President	410 Hammer Road, Albert Lea, MN 56007	
Rizzo New York Inc. Rizzo New York Inc.	109-02 Jamaica Avenue, Richmond Hill, NY 11418	01/19/2019
Rizwan Ahmad, President	9157 97th St, Wood Haven, NY 11421	
Robert Foss Electric, LLC	1084 Bethlehem Pike, Montgomeryville, PA 18936	12/27/2019
Caroline Foss, Owner	1344 Meadow Lane, Perkasie, PA 18944	
Robert Foss, Vice-President	1344 Meadow Lane, Perkasie, PA 18944	
RW Assembly & Install LLC	110 Stevens Avenue, Cedar Grove, NJ 07009	07/12/2020
Richard Weling, Managing Member	110 Stevens Avenue, Cedar Grove, NJ 07009	
S&J Floor Covering	10 Ealey St, Glassboro, NJ 08028	04/23/2021
Shawn Dougherty, Owner	10 Ealey Street, Glassboro, NJ 08028	
S. Moyer Enterprises	6271 W. Basalt Cove, West Jordan, UT 84081	03/26/2021
	,	03/20/2021
Steve Moyer, Owner	6271 W. Basalt Cove, West Jordan, UT 84081	02/26/2021
SCA Technologies, LLC	3579 Route 46, Apt 52b, Parsippany, NJ 07054	03/26/2021
Scott Ahart, Member	3579 Route 46, Apt 52 b, Parsippany, NJ 07054	
SDT Transport LLC	12 Clifford Rd, Wanaque, NJ 07465	08/25/2019
Stephen Tripodi, Owner	12 Clifford Rd, Wanaque, NJ 07465	
Seminole Construction, L.L.C.	128 Bartlett Ave, West Creek, NJ 08092	SUSPENDED
SUSPENDED PENDING DEBARMENT		
Sandra Morizzo, Managing Member	165 Oak Ave., West Creek, NJ 08092	
Joseph Filoon Jr., Manager	195 Lakeshore Dr, Manahawkin, NJ	
Somerset Electrical Services	48 Junction Rd., Flemington, NJ 08822	02/05/2021
Ralph Epright, Owner	48 Junction Rd., Flemington, NJ 08822	
Southern State Contracting Services LLC	51 Pine Dr S., Brick, NJ 08723	06/26/2019
	,	00/20/2019
Joseph F. Gleason Jr., President	51 Pine Dr. S, Brick, NJ 08724	07/21/2021
Spectrum of Floors, LLC	3700 William Penn Highway, Easton, PA 18045	07/31/2021
Donna DeBenedetto, President	65 Crest Blvd., Easton, PA 18045	
William Koch, Vice-President	225 Applewood Dr., Easton, PA 18045	
Squillace Steel Fabricators, LLC Squillace Steel Fabricators, LLC	771 Amsterdam Avenue, Roselle, NJ 07203	05/31/2019
Rachel Squillace, Manager	771 Amsterdam Ave., Roselle Park, NJ 07203	
Richard Squillace, President	771 Amsterdam Avenue, Roselle Park, NJ 07203	
Steven Keares, Inc. Keares Electrical Contractor, Inc.	633 Jeffers Circle, Exton, PA 19341	02/02/2020
Steven P. Keares, CEO	211 Downing Road, Downingtown, PA 19335	
Steven Trucking Corp	47 Railroad Ave, Netcong, NJ 07857	10/17/2019
Fabian Martinez, President	28 Bowlby Street, Dover, NJ 07801	
Team Revolution LLC dba Superior Landscaping	6 Warren Dr. Unit D, Vernon, NJ 07462	05/30/2021
William Hattrich, Owner	1 Zinnia Dr., Glenwood, NJ 07462	
Timster Trucking Inc. SUSPENDED PENDING DEBARMENT	128 Bartlett Avenue, West Creek, NJ 08092	SUSPENDED
Sandra Morizzo, Partner	165 Oak Ave, West Creek,	
Joseph Filoon Jr., President	165 Oak Avenue, West Creek, NJ 08092	

CONTRACTORS AND SUBCONTRACTORS	<u>ADDRESS</u>	EXPIRATION_DATE
TJB Air Conditioning And Heating	2305 Garry Rd. Suite A, Cinnaminson, NJ 08077	02/28/2019
Timothy Babbitt, Owner	2305 Garry Rd. Suite A, Cinnaminson, NJ 08077	
Top Notch Tree & Landscape, LLC	70 East Allendale Rd., Saddle River, NJ 07458	12/06/2018
James Van Wyckhouse, Owner	46 Tam O Shanter Rd, Mahwah, NJ 07430	
TQM Construction Corporation	21 Patriot Xing, Rockaway, NJ 07866-4826	03/22/2019
Balwant DeVre, President	21 Patriot Crossing, Rockaway, NJ 07866	
Tropical Landscaping LLC	3 Christopher Street, Sayerville, NJ 08872	10/23/2020
Marcos De Oliveira, Managing Member	3 Christopher Street, Sayerville, NJ 08872	
Turfscapes LLC	PO Box 950, Williamstown, NJ 08094	08/22/2019
Jeffrey Grize, Owner	3477 S. Blackhorse Pike, Williamstown, NJ 08094	
Twin Industries	15 Lewis Street, Eatontown, NJ 07724	04/04/2019
Jeanne Crispino, Vice-President	15 Lewis Street, Eatontown, NJ 07724	
Ultimate Roofing, LLC	1013 Grandview Avenue, Union, NJ 07083	12/12/2019
Paige Moriarty, Member	1013 Grandview Avenue, Union, NJ 07083	
Ultra Construction LLC Ultra Construction Limited Liability Company	PO Box 1843, Toms River, NJ 08755	12/14/2020
Christopher Zimmermann, Manager	2303 Owen Court, Toms River, NJ 08755	
Suzanne Zimmermann, Member	2303 Owen Court, Toms River, NJ 08755	
Unique Contractors Unique Contractors	3606 Academy Road, Philadelphia, PA 19154	01/11/2020
Juan Garro, Owner	3606 Academy Road, Philadelphia, PA 19154	
Van Peenen Landscape Contractors, Inc. Van Peenen Landscape Contractors, Inc.	555 Preakness Avenue, Suite 210, Totowa, NJ 07512	11/22/2018
Raymond Van Peenen, President	3 Gates Place, Wayne, NJ 07470	
Vision Construction Group, Inc. Vision Construction Group, Inc.	10 Liberty Street, Edison, NJ 08837	08/27/2020
Andrew Bello, President	2341 Achilles Street, Port Charlotte, FL 33980	
Gerard Chiusolo, Member	674 Edgewood Place, North Brunswick, NJ 08902	
Warbeck Construction Group LLC	63 Beaver Brook Road, Suite 305, Lincoln Park, NJ 07035	02/28/2019
Jon J Warbeck, President	680 West Pine Brook Road, Lincoln Park, NJ 07035	
Warren Contractors LLC	85 Tracey Station Road, Manalapan, NJ 07726	06/14/2020
Joseph Zawada, Manager	211 Brewers Bridge Road, Jackson, NJ 08527	
Weather Tight Foam Insulation, Inc.	1156 Livingston Avenue, North Brunswick, NJ 08902	04/10/2020
Mohamed A. Abdou, Owner / Officer	1156 Livingston Avenue, N. Brunswick, NJ 08902	
Tariq Adma, Owner / Officer	222 Sanford Street, New Brunswick, NJ 08901	
Whittendale Excavating Corp. Whittendale Excavating Corp.	1490 Glen Avenue, Moorestown, NJ 08057	05/07/2021
Ashley Whittendale, Partner	737 Haverford Avenue, Maple Shade, NJ 08052	
Roland J. Whittendale, Vice-President	309 Fairview Avenue, Moorestown, NJ 08057	
Matthew Whittendale, Partner	112 Homestead Court, Moorestown, NJ 08057	
Diane Whittendale, President	1490 Glen Ave., Moorestown, NJ 08057	
Timothy Whittendale, Vice-President	201 Cambridge Drive, Cinnaminson, NJ 08077	0.4/22/2021
Woerner Plumbing & Heating	3 Coppermine Village, Flemington, NJ 08822	04/23/2021
Joseph Woerner, Owner	3 Coppermine Village, Flemington, NJ	05/05/2021
Woodworkers Corporation	105 Rome Street, Newark, NJ 07105	07/05/2021
Renata Moro, President	305 E. 10th Ave, Roselle, NJ 07203	0.000.000
YP Construction Inc.	1582 Route 27, Edison, NJ 08817	06/29/2020
Yun Ping Zheng, President	1582 Route 27, Edison, NJ 08817	

SUSPENDED PENDING DEBARMENT:

Sandra Morizzo, Partner

CONTRACTORS AND SUBCONTRACTORS	<u>ADDRESS</u>	SUSPEND DATE
Jerzee Container Corp.	123 Bartlett Avenue, West Creek, NJ 08092	09/23/2016
Sandra Morizzo, Member	165 Oak Ave, West Creek, NJ 08092	
Thomas Whelan, President	PO Box 155, Spring Lake, NJ 07762	
Jon Whelan, Vice-President	48 8th Avenue, New York, NY 10014	
Joseph Filoon Jr, Manager	195 Lakeshore Dr, Manahawkin, NJ 08050	
Seminole Construction, L.L.C.	128 Bartlett Ave, West Creek, NJ 08092	09/23/2016
Sandra Morizzo, Managing Member	165 Oak Ave., West Creek, NJ 08092	
Joseph Filoon Jr., Manager	195 Lakeshore Dr, Manahawkin, NJ	
Timster Trucking Inc.	128 Bartlett Avenue, West Creek, NJ 08092	09/23/2016
Joseph Filoon Jr., President	165 Oak Avenue, West Creek, NJ 08092	

165 Oak Ave, West Creek,

LIST OF DEBARRED OWNERS/OFFICERS

Owners/ Officers	<u>Address</u>	Company Name
Mohamed A. Abdou, Owner / Officer	1156 Livingston Avenue, N. Brunswick, NJ 08902	Weather Tight Foam Insulation, Inc.
Maria Abreu, President	2 Beach Haven Way, Waretown, NJ 08758	MNC General Contracting Inc.
Denise Ackerson, President	182 Van Dyke Road, Hopewell, NJ 08525	Ackerson Contracting Inc.
Tariq Adma, Owner / Officer	222 Sanford Street, New Brunswick, NJ 08901	Weather Tight Foam Insulation, Inc.
Sandra Agudelo, Owner	30 Madison Street, East Rutherford, NJ 07073	Mirror and Glass Depot LLC
Scott Ahart, Member	3579 Route 46, Apt 52 b, Parsippany, NJ 07054	SCA Technologies, LLC
Rizwan Ahmad, President	9157 97th St, Wood Haven, NY 11421	Rizzo New York Inc. Rizzo New York Inc.
Clifford Alphonso, Owner	84 Tecumseh Trail, Medford Lakes, NJ 08055	Clifford Pool Tile & Coping LLC
Elvin Alvarez, Owner	907 Madison Avenue, Elizabeth, NJ 07201	Alvarez Painting, LLC
Michelle Angerame, President	12 Pendleton Court, Medford, NJ 08055	Griffin Sign, Inc.
Donnie Antiveros, President	677 Old Highway 64, Etowah, NC 28729	Antiveros Construction, Inc.
Joseph Antonaccio, President	167 2nd St., Keyport, NJ 07735	Joe Antonaccio Electric
Jesus Aparicio-Santos, Owner	26 Sunset Street, South River, NJ 08882	Jesus Aparicio-Santos, LLC
Roy C. Apgar, President	109 Greentree Road, Brick, NJ 08724	New Jersey State Flooring, Inc.
Cheryl Apgar, Vice-President	109 Greentree Road, Brick, NJ 08724	New Jersey State Flooring, Inc.
Alexander Arcadia, Principal	136 Ocean Avenue, Monmouth Beach, NJ 07750-0775	Aracon Mechanical LLC
Daniel Arenberg, Vice-President	1711 Route 9 North, Swainton, NJ 08210	Harold Arenberg Inc.
Jeffrey Arenberg, President	741 Dias Creek Road, Cape May Court House, NJ 08210	Harold Arenberg Inc.
George Atkinson, President	6735 N. Meridian St., Indianapolis, IN 46260	Infinity Flooring Infinity Performance Inc.
Jonny Ayala, Owner	68 Westervelt Avenue, Plainfield, NJ 07060	K & J Drywall Contractor, Inc.
Timothy Babbitt, Owner	2305 Garry Rd. Suite A, Cinnaminson, NJ 08077	TJB Air Conditioning And Heating
Leo Baiocco, President	2383 Atco Avenue, Atco, NJ 08004	CBC Enterprises LLC
Lee Barnes, President	607 Jackson Road, Williamstown, NJ 08094	Lab Construction Inc. Lab Construction Inc.
John Bell, President Andrew Bello, President	2455 State Route 21, Canandaigua, NY 14424	Patrick Concrete Constructors Inc. Vision Construction Group, Inc.
John J. Benedetti Jr., President	2341 Achilles Street, Port Charlotte, FL 33980193 Natrona Avenue, Mercerville, NJ 08619	Vision Construction Group, Inc. Vision Construction Group, Inc. J&D Plumbing & Heating Inc.
Kris Brezinska, Owner	650 Ohio Ave., Trenton, NJ 08638	KS Exteriors, LLC
Dusan Budinoski, President	118 B Donor Avenue, Elmwood Park, NJ 07407	KS Exteriors, LLC KBD Construction LLC
Kalinka Budinoski, Owner	118 B Donor Avenue, Elmwood Park, NJ 07407	KBD Construction LLC KBD Construction LLC
Hussain Burhanpurwala, Member	553 Marc Drive, North Brunswick, NJ 08902	KBD Construction LLC Jamali Developers, LLC
Marianne Cammarata, Manager	349 W. Prospect Ave., Keyport, NJ 07735	Perfection Erectors, LLC
Vincent Frank Cammarata, Owner	349 W. Prospect Avenue, Keyport, NJ 07735	Perfection Erectors, LLC Perfection Erectors, LLC
	150 15 D	Perfection Erectors, LLC
Joseph Caravella, Manager	179-15 Route 46, Rockaway, NJ 07866	CAM Contractors Inc.
Frank Carpine, Owner	100 Liberty Dr, Millville, NJ 08332	Heritage Hills Estates
Salvatore A Casella III, President	362 Friendship Road, Clarksboro, NJ 08020	G.F.I. Siteworks, Inc. G.F.I. Siteworks, Inc.
Danny Castillo, President	645 Bancroft Road, Brick, NJ 08724	DCI Signs & Awnings Inc.
Manuel Chaguan, Owner	85 Prospect Ave., Irvington, NJ 07111	J G Roofing, LLC
Gerard Chiusolo, Member Dorothy Cleworth, President	674 Edgewood Place, North Brunswick, NJ 08902 3150 Highway 27, Kendall Park, NJ 08824	Vision Construction Group, Inc. Vision Construction Group, Inc. Cleworth & Son, Inc.
Ernest Cleworth, Vice-President		Cleworth & Son, Inc.
	5 Burnham Court, Kendall Park, NJ 08824	•
Andrew Confortini, Vice-President	491 West County Drive, Somerville, NJ 08876	Confortini Plumbing & Heating, LLC
Anthony Confortini, Owner	41 Bunnvale Road, Clifton, NJ 07830	Confortini Plumbing & Heating, LLC

Owners/ Officers	Address	Company Name
Olga Conteras, Vice-President	677 Old Highway 64, Etowah, NC 28729	Antiveros Construction, Inc.
William Allan Crayne, Partner	178 Espanong Road, Lake Hopatcong, NJ 07849	JB Contracting, Inc.
Jeanne Crispino, Vice-President	15 Lewis Street, Eatontown, NJ 07724	Twin Industries
Emanuel Cucco, Owner	1435 71st Street, Brooklyn, NY 11228	J.C. Maintenance & Repair
Jose Fernandes Da Silva, Owner	26 Washington St., Long Branch, NJ 07718	Cam Flooring Installations LLC
Michael Dawkins, Manager	1057 Haddon Avenue, Camden, NJ 08103	Dawkins Plumbing & Construction LLC.
Marcos De Oliveira, Managing Member	3 Christopher Street, Sayerville, NJ 08872	Tropical Landscaping LLC
Donna DeBenedetto, President	65 Crest Blvd., Easton, PA 18045	Spectrum of Floors, LLC
Dane DeForest, President	2406 Herbertsville Road, Point Pleasant, NJ 08742	Dane DeForest Demolition, Inc.
Edward Del Priore, Principal	7 Wilson Avenue West, East Hanover, NJ 07936	EDP Painting Company
George Demetriades, President	125 Heritage St., Robbinsville, NJ 08691	Paint-Pro, Inc.
Balwant DeVre, President	21 Patriot Crossing, Rockaway, NJ 07866	TQM Construction Corporation
Stephen DiFilippi, Owner	120 Springbrook Trail, Sparta, NJ 07871	Elite Demolition, LLC
James DiLorenzo, Vice-President	440 Mantua Avenue, Paulsboro, NJ 08066	G.F.I. Siteworks, Inc. G.F.I. Siteworks, Inc.
Shawn Dougherty, Owner	10 Ealey Street, Glassboro, NJ 08028	S&J Floor Covering
Agostino Ducato, Vice-President	223 Spring Valley Road, Paramus, NJ 07652	All Jersey Fence Co.
Eileen Dutka, Member	17 Old Church Road, Monroe Township, NJ 08831-0883	Duke Electric LLC Duke Electric LLC
Craig Dutka, Member	17 Old Church Road, Monroe Township, NJ 08831-0883	Duke Electric LLC Duke Electric LLC
Ralph Epright, Owner	48 Junction Rd., Flemington, NJ 08822	Somerset Electrical Services
Justin Ettere, Vice-President	52 Brass Castle Road, Washington, NJ 07882	Arete Development Inc. Arete Development Inc.
John Ettere, Owner	1453 Tooz Place, South Plainfield, NJ 07080	Arete Development Inc. Arete Development Inc.
Matthew Ettere, Vice-President	8 Brookside Drive, Warren, NJ 07059	Arete Development Inc. Arete Development Inc.
Jonathan Ettere, President	7 Craig Road, Readington, NJ 08853	Arete Development Inc. Arete Development Inc.
Margaret Farina, Owner	30 Monsisnor Deluca Plaza, Nutley, NJ 07110	Metropolitan Stone & Tile, LLC
Joseph Filoon Jr, Manager	195 Lakeshore Dr, Manahawkin, NJ 08050	Jerzee Container Corp. SUSPENDED PENDING DEBARMENT
Joseph Filoon Jr., President	165 Oak Avenue, West Creek, NJ 08092	Timster Trucking Inc. SUSPENDED PENDING DEBARMENT
Joseph Filoon Jr., Manager	195 Lakeshore Dr, Manahawkin, NJ	Seminole Construction, L.L.C.
		SUSPENDED PENDING DEBARMENT
Theodore Fiore Jr, Owner	9 Silver Spring Court, East Hanover, NJ 07936-2529	All American Demolition & Dismantling, LLC All Merican Demolition & Dismantling LLC
Thomas Fittin, Owner / Officer	2243 Edgar Rd, Point Pleasant Beach, NJ 08742	Fittin Construction, LLC
Donald Fleming, President	340 Reservoir Road, Boonton, NJ 07005	C & E Contracting, Inc.
Robert Foss, Vice-President	1344 Meadow Lane, Perkasie, PA 18944	Robert Foss Electric, LLC
Caroline Foss, Owner	1344 Meadow Lane, Perkasie, PA 18944	Robert Foss Electric, LLC
Theresa Frajdenberg, President	110 South Harding Highway, Landisville, NJ 08326	CRC Concrete Raising of South Jersey, Inc.
Segundo Gallegos, Owner	528 Linden Ave, Suite 2, Elizabeth, NJ 07202	Discovery Floor Covering LLC
Dean Gallo, Owner	245 Emanuel Street, Trenton, NJ 08610	DG Construction & Renovations LLC
Harry Gallo, Secretary	245 Emanuel Street, Trenton, NJ 08610	DG Construction & Renovations LLC
Michelle Gamache-Caravella, President	179-15 Route 46, Suite 135, Rockaway, NJ 07866	CAM Contractors Inc.
Juan Garro, Owner	3606 Academy Road, Philadelphia, PA 19154	Unique Contractors Unique Contractors
Joseph F. Gleason Jr., President	51 Pine Dr. S, Brick, NJ 08724	Southern State Contracting Services LLC
Iberico Goncalves, Owner	305 E. 10th Ave, Roselle, NJ 07203	M.A.C. Installation LLC
Ruben Gonzalez, Owner	107 Jefferson Street, Passaic, NJ 07055	Jersey Heavy Drywall
Jeffrey Grize, Owner	3477 S. Blackhorse Pike, Williamstown, NJ 08094	Turfscapes LLC
Curillo Guaman, Owner	197 Broad Street, Newark, NJ 07104	CJC Builders Corp.
Maurice Guarigilia, Owner / Officer	494 North Barbor Road, Colchester, VT 05446	Advantage Sport USA, Inc.

Owners/ Officers	Address	Company Name
Kevin Hanrahan, President	17 Oakwood Drive, Ringwood, NJ 07456-0745	K Hanrahan Enterprises, Inc. K Hanrahan Enterprises, Inc.
William Hattrich, Owner	1 Zinnia Dr., Glenwood, NJ 07462	Team Revolution LLC dba Superior Landscaping
Helen Henriquez, Owner	101 South Orchard Road, Vineland, NJ 08360	E & S Enterprises, LLC
Oscar Hernandez, President	421 N. warrick Road, Magnolia, NJ 08049	Hernandez Drywall Construction, Inc.
Kenneth Hicks, Owner	2 New CAstle Lane, Willingboro, NJ 08046	Matrix Management Const. LLC
Mark W. Holmes Sr., President	50 Drift Avenue, Lawrence, NJ 08648	Pin Tribal Construction, LLC
John Hunsecker, Vice-President	72 Charlotte Drive, Churchville, PA 18966	Bravo General Contractors Inc
John Jackson, CEO	1771 Norris St., Camden, NJ 08101	John Jackson Masonry & Construction
Joshua Jackson, President	4 Lynn Dr., Andover, NJ 07821	Remcon Enterprises LLC
Dan Jarrell, Owner / Officer	336 McClelland Ave, Glassboro, NJ 08028	Dan's Tile and Marble LLC Dan's Tile and Marble LLC
Jessica Johnson, Member	5352 Lake Road, Newfield, NJ 08344	Johnson Tree Transplanting LLC
Nathan Johnson, Owner	5352 Lake Road, Newfield, NJ 08344	Johnson Tree Transplanting LLC
Mark Kahn, Owner	910 Cedar Street, Millville, NJ 08332	CertaPro Painters of South Jersey LLC
Stanley Kapusta, President	12 Commodore Drive, Lake Hopatcong, NJ 07849	JB Contracting, Inc.
Steven P. Keares, CEO	211 Downing Road, Downingtown, PA 19335	Steven Keares, Inc. Keares Electrical Contractor, Inc.
Jaimie-Lyn Knight, President	395 Millstone Road, Clarksburg, NJ 08510	Gen II Contracting Co. Inc.
William Koch, Vice-President	225 Applewood Dr., Easton, PA 18045	Spectrum of Floors, LLC
Paul Kochiss, Managing Member	41 Little Punkup Rd, Oxford, CT 06478	Paul Kochiss, LLC
Lawarence Koos, Owner	1391 White Oak Botton Rd, Tom River, NJ 08755	Anchor Marine of Toms River
Laurence Koos, Owner	1391 White Oak Bottom Rd., Toms River, NJ 08755	Install It All. LLC
Edward Kosakowski, Owner	27 Center Avenue, Morristown, NJ 07960	Kosakowski Plumbing & Heating Inc.
Gail Maiello, President	1515 10th Street, Fort Lee, NJ 07024	DiClemente Contractors, Inc. DiClemente Contractors, Inc.
John Makris, Jr., President	270 Crescent Place, Yonkers, NY 10704	EDM Contracting, Inc
Louis Malfitano, Owner	560 Mountain Ave, North Caldwell, NJ 07006	Empire Construction
Kevin F. Mandel, Owner	186 Sunshine Drive, Piscataway, NJ 08854	Cougar Power and Electric, LLC
Vincent Manganiello, Managing Member Fabian Martinez, President	2 Perona Road, Andover, NJ 07821 28 Bowlby Street, Dover, NJ 07801	DAS Industrial, LLC DAS Industrial Limited Liability Company Steven Trucking Corp
Nimali Matos, Owner	77 Williamson Court, Bridgewater, NJ 08807	Matos Construction, LLC
William Watos, Owner	Williamson Court, Bridgewater, 13 00007	Wagner Matos
Wagner Matos, Owner	77 Williamson Court, Bridgewater, NJ 08807	Matos Construction, LLC Wagner Matos
Louis R. McArthur Jr., Owner / Officer	13 Luzerne Place, Hadley, NY 12835	McArthur Park, Inc./ dba Bleacherman
David McGarrigle, Owner	1500 Carlene St., Langhorne, PA 19047	McGarrigle's Carpet, LLC
George McNulty, President	125 East Broadway, Suite 507, Long Beach, NY 11561	Low Bid, Inc.
Paige Moriarty, Member	1013 Grandview Avenue, Union, NJ 07083	Ultimate Roofing, LLC
Sandra Morizzo, Partner	165 Oak Ave, West Creek,	Timster Trucking Inc. SUSPENDED PENDING DEBARMENT
Sandra Morizzo, Member	165 Oak Ave, West Creek, NJ 08092	Jerzee Container Corp. SUSPENDED PENDING DEBARMENT
Sandra Morizzo, Managing Member	165 Oak Ave., West Creek, NJ 08092	Seminole Construction, L.L.C.
B	205 F 101 A B H NI 07202	SUSPENDED PENDING DEBARMENT
Renata Moro, President	305 E. 10th Ave, Roselle, NJ 07203	Woodworkers Corporation
Steve Moyer, Owner	6271 W. Basalt Cove, West Jordan, UT 84081	S. Moyer Enterprises
John Mullen, Jr., Owner	45 Fairfield Place, West Caldwell, NJ 07006	Mullen & Sons Contractors, Inc.
John Mullen, Sr, President	45 Fairfield Place, West Caldwell, NJ 07006	Mullen & Sons Contractors, Inc.
Sammie Nelson, Member	529 Forest Ct., Williamstown, NJ 08094	L & N General Contractors LLC
Joseph Niceta, Owner	2119 Merritt Drive, Northfield, NJ 08225	Niceta Electric
James T. O'Connor, Managing Member	707 Main Street, Avon-by-the-Sea, NJ 07717	OTS-NJ, LLC OTS of New Jersey, LLC
Stacey Overgaard, President	410 Hammer Road, Albert Lea, MN 56007	Rink Systems, Inc.

Owners/ Officers	<u>Address</u>	Company Name
Steve Overgaard, Vice-President	3033 Bridge Avenue, Albert Lea, MN 56007	Rink Systems, Inc.
Marlene Overgaard, Owner	1713 Hale Drive, Albert Lea, MN 56007	Rink Systems, Inc.
Louis Pacelli, Manager	16 Darlington Drive, Wayne, NJ 07470	Build Rite LLC
Luis Palaguachi, Owner	73 Chestnut Street, West Orange, NJ 07052	PL&J Construction Corp.
Troy Palazzo, Owner	96 Taylor Dr, Levittown, PA 19054	Palazzo Fence Co
Brian Parker, Owner	115 Ardmore Avenue, Haddonfield, NJ 08033	Brian Parker, LLC
David Peckham, Owner	15 Elm Street, Old Saybrook, CT 06475	Resco, LLC
Nicola Pengue, President	4 Camelot Avenue, Monroe Township, NJ 08831	Hallmark Electric, LLC NT&P Construction Inc.
Adelino Perin, President	12 Valley Place, Chester, NJ 07930	A P Roofing & Siding, LLC
racinio i cini, i resident	12 valley Face, Chester, 10 07550	A. Perin Roofing & Siding, LLC
James Perrone, Owner	74 Glenroy Road East, Fairfield, NJ 07004	Perrone Trucking LLC
Christopher Picinic, Owner	164 President Blvd, Washington Township, NJ 07676	Elite Terrazzo Flooring, Inc.
Armando Piedade, President	265 Wilson Avenue, Kearny, NJ 07032	Conex Construction Corp.
Richard Pluese, Vice-President	66 E Cedar Avenue, Marlton, NJ 08053	Apex Tower Services, Inc.
Rafael Ramos, President	120 Cantello Street, Union City, NJ 07087	Everest Masonry Construction, Inc.
Arianna Rengito Miranda, Owner	658 Pennsylvania Ave, Apt 4, Elizabeth, NJ 07201	Discovery Floor Covering LLC
Mark Rodrigues, President	523 Hamilton Avenue, Kingston, PA 18704	Everest Masonry Constructors, Inc.
Mikey Rojas, Operating Agent	161 East 16th St., Paterson, NJ 07524	PSM Rojas Construction, LLC
Paul F Roscitt, President	262 Harmon Avenue, Fort Lee, NJ 07024	Paul F. Roscitt Electric, Inc.
Dan Seeman, Owner	1363 North Winchester Dr., Greenfield, IN 46140	Dan Seeman
Rian Seeman, Owner	12433 Pineneddle Drive, Indianapolis, IN 46236	Rian Seeman
Blanca Segarra, President	799 Kearny Ave., Apt 1, Kearny, NJ 07032	Ma Na Lu Transportation Corporation
Sheree Severini-Fittin, Member	2243 Edgar Rd., Point Pleasant Beach, NJ 08742	Fittin Construction, LLC
Ihor Shcherbii, Owner	3-C Brynwood gardens, Apt 18, Old Bridge, NJ 08857	Barbos HVAC, LLC
Laurie M. Smith, Vice-President	16320 SE 162nd Ct., Weirsdale, FL 32195	Quality Plus Builders, Inc. Quality Plus Builders, Inc.
Gerry G. Smith, President	16320 SE 162nd Ct., Weirsdale, FL 32195	Quality Plus Builders, Inc. Quality Plus Builders, Inc.
Richard Squillace, President	771 Amsterdam Avenue, Roselle Park, NJ 07203	Squillace Steel Fabricators, LLC Squillace Steel Fabricators, LLC
Rachel Squillace, Manager	771 Amsterdam Ave., Roselle Park, NJ 07203	Squillace Steel Fabricators, LLC Squillace Steel Fabricators, LLC
Enrique Trabal, Managing Member	1792 Margarets Walk Road, Fleming Island, FL 32003	Ricky Plumbing LLC Ricky Plumbing LLC
Stephen Tripodi, Owner	12 Clifford Rd, Wanaque, NJ 07465	SDT Transport LLC
Raymond Van Peenen, President	3 Gates Place, Wayne, NJ 07470	Van Peenen Landscape Contractors, Inc. Van Peenen Landscape Contractors, Inc.
James Van Wyckhouse, Owner	46 Tam O Shanter Rd, Mahwah, NJ 07430	Top Notch Tree & Landscape, LLC
Malachi Velez, Member Felipe Villagomez, Owner	6 Hampton Court, Jersey City, NJ 07302 160 Lincoln Street, Bridgeton, NJ 08302	Efficient Electric LLC Efficient Electric LLC Felipe Villagomez
Tempe vinagomez, owner	Too Emedia Sited, Bridgeton, TV 00502	owner
Charles Viola, President	266 Columbus Avenue, Hasbrouck Heights, NJ 07604	All Jersey Fence Co.
Constantine Vivian, President	86 Christopher Street, Montclair, NJ 07042	Aztech Management, Inc. Aztech Management, Inc.
Jon Warbeck, Vice-President	680 Pine Brook Road, Lincoln Park, NJ 07035	Remcon Enterprises LLC
Jon J Warbeck, President	680 West Pine Brook Road, Lincoln Park, NJ 07035	Warbeck Construction Group LLC
Richard Weling, Managing Member	110 Stevens Avenue, Cedar Grove, NJ 07009	RW Assembly & Install LLC
Richard Werley, Owner	601 Poplar St., Catasauqua, PA 18032	Richard Werley
Thomas Whelan, President	PO Box 155, Spring Lake, NJ 07762	Jerzee Container Corp. SUSPENDED PENDING DEBARMENT
Jon Whelan, Vice-President Poland I Whittendala Vice President	48 8th Avenue, New York, NY 10014	Jerzee Container Corp. SUSPENDED PENDING DEBARMENT Whittendale Exceptains Corp.
Roland J. Whittendale, Vice-President Ashley Whittendale, Partner	309 Fairview Avenue, Moorestown, NJ 08057 737 Haverford Avenue, Maple Shade, NJ 08052	Whittendale Excavating Corp. Whittendale Excavating Corp. Whittendale Excavating Corp.
romey windendate, rature	131 Haverrord Avenue, Maple Shade, IN 00032	Whittendale Excavating Corp.

Owners/ Officers Address Timothy Whittendale, Vice-President 201 Cambridge Drive, Cinnaminson, NJ 08077 Diane Whittendale, President 1490 Glen Ave., Moorestown, NJ 08057 Matthew Whittendale, Partner 112 Homestead Court, Moorestown, NJ 08057 Joseph Woerner, Owner 3 Coppermine Village, Flemington, NJ Anthony Yaniero, Vice-President 848 Bogert Road, River Edge, NJ 07661 848 Bogert Road, River Edge, NJ 07661 Susan Yaniero, Owner Joseph Zawada, Manager 211 Brewers Bridge Road, Jackson, NJ 08527 Yun Ping Zheng, President 1582 Route 27, Edison, NJ 08817

2303 Owen Court, Toms River, NJ 08755

2303 Owen Court, Toms River, NJ 08755


Suzanne Zimmermann, Member

Christopher Zimmermann, Manager

Company Name

Whittendale Excavating Corp.
Woerner Plumbing & Heating
Bogert Millwork Company, Inc.
Bogert Millwork Company, Inc.
Warren Contractors LLC
YP Construction Inc.
Ultra Construction LLC
Ultra Construction Limited Liability Company
Ultra Construction LLC

Ultra Construction Limited Liability Company

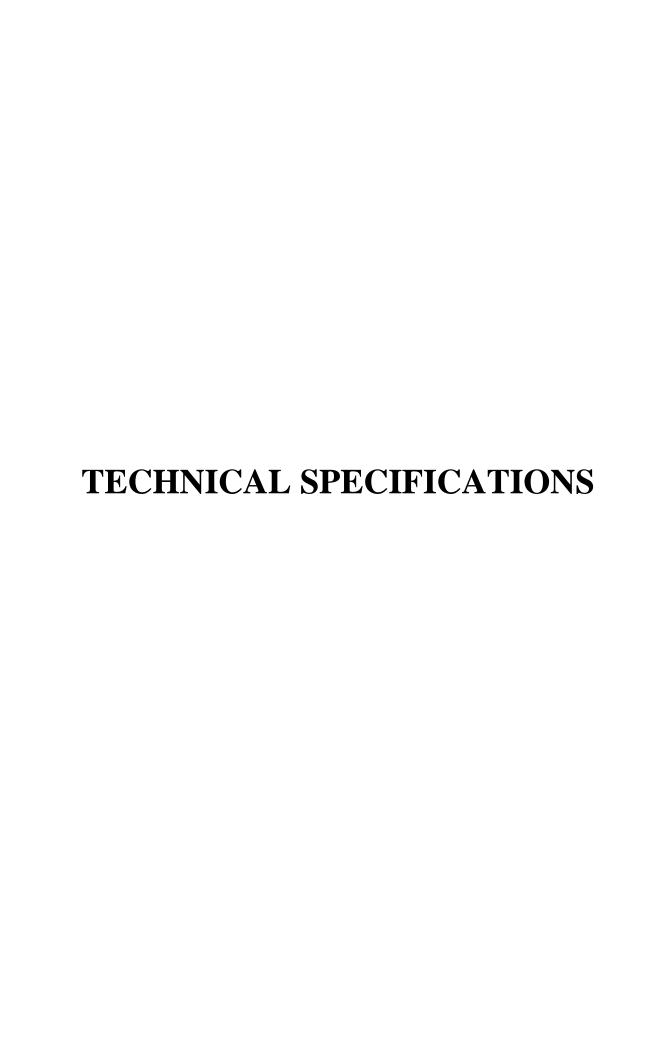

TECHNICAL SPECIFICATIONS

CONDITIONS SPECIFIC TO THIS PROJECT

Intersection Improvements at Jefferson Avenue and North Avenue, in the City of Elizabeth. The work shall include the removal and replacement of a traffic and pedestrian signal, construction of ADA curb ramps and sidewalk, resurfacing of the roadway and traffic striping. The existing signal equipment is to remain in operation until the switch to the new system is ready. Deliver all existing signal equipment to the City of Elizabeth. Contact City of Elizabeth to coordinate removal and relocation of CCTV on new signal pole. Vehicle and pedestrian detours will be in effect during construction, as required.

The contractor shall coordinate their work with any planned utility relocations as part of the construction and the existing utilities that will remain in their present location. It is the sole responsibility of the Contractor to investigate and use due care when operating in the vicinity of any utility. No additional compensation will be made for utility coordination and any other work involving the existing utilities.

Prior to the start of work, the Contractor shall go over the limits of all work with the Engineer or duly appointed representative.

Work alongside the roadway, including curb ramps, inlet and signage will be performed during the day. The remaining work, including milling, manhole work and paving will be performed at night unless directed otherwise by the County. Night work is defined as occurring between the hours of 8:00 PM and 5:00 AM.

The time of completion for this project has been set at <u>Ninety (90) calendar days</u> of the Notice to Proceed.

Road closures and detours for County roadways will be allowed between the hours of 9:00 AM to 2:00 PM, Monday thru Friday and 8:00 PM and 5:00 AM, Monday thru Friday.

It is noted punch-list items will invariably arise. To minimize disruption to its citizens, the County shall require all punch-list items brought to the Contractor's attention to be rectified within seven (7) calendar days from receipt of said items. If said punch-list items are not resolved to the satisfaction of the Engineer within the specified time, Liquidated Damages as specified in Section 43 of the General Specifications ('G' sheets of this specification) shall be pursued, commencing on the eighth calendar day.

The County retains the right to increase or decrease any and all quantities up to twenty-five percent (25%) of those estimated, at the unit prices bid.

Certified payroll records shall be produced and submitted on a bi-weekly basis to the County for all personnel involved with this project. The County shall withhold any and all payments until the certified payroll records are received.

SPECIAL PROVISIONS

AUTHORIZATION OF CONTRACT

The Contract is authorized by the provisions of Title 27 of the Revised Statutes of New Jersey and supplements thereto.

SPECIFICATIONS TO BE USED

The bound version of the 2007 Standard Specifications for Road and Bridge Construction, of the New Jersey Department of Transportation as amended herein will govern the construction of this Project and the execution of the Contract.

General wage determinations issued under Davis-Bacon and related acts, published by US Department of Labor, may be obtained from the Davis-Bacon web site at http://www.access.gpo.gov/davisbacon/nj.html under the appropriate county; select the construction type.

Pay the prevailing wage rates determined by the United States Secretary of Labor and the New Jersey Department of Labor. If the prevailing wage rate prescribed for any craft by the United States Secretary of Labor is not the same as the prevailing wage rate prescribed for that craft by the New Jersey Department of Labor, pay the higher rate.

State wage rates may be obtained from the New Jersey Department of Labor & Workforce Development (Telephone: 609-292-2259) or by accessing the Department of Labor & Workforce Development's web site at http://lwd.dol.state.nj.us/labor/wagehour/wagehour_index.html The State wage rates in effect at the time of award are part of this Contract, pursuant to Chapter 150, Laws of 1963 (NJSA 34:11-56.25, et seq.).

If an employee of the Contractor or subcontractor has been paid a rate of wages less than the prevailing wage, the Department may suspend the Work, and declare the Contractor in default.

State wage rates may be obtained from the New Jersey Department of Labor & Workforce Development (Telephone: 609-292-2259) or by accessing the Department of Labor & Workforce Development's web site at http://lwd.dol.state.nj.us/labor/wagehour/wagehour_index.html The State wage rates in effect at the time of award are part of this Contract, pursuant to Chapter 150, Laws of 1963 (N.J.S.A. 34:11-56.25 et seq.).

If an employee of the Contractor or subcontractor has been paid a rate of wages less than the prevailing wage, the Department may suspend the Work, and declare the Contractor in default.

The following Wholly State-funded project Attachments that are located at the end of these Special Provisions:"

- 1. State of New Jersey <u>Equal Employment Opportunity Special Provisions for Construction Contracts</u> Funded by Wholly or partially State Funds.
- 2. Payroll Requirements for 100 Percent State Projects.
- 3. Americans with Disabilities Act for 100 Percent State Funded Contracts.
- 4. Small Business Enterprise Utilization Attachment for 100% State Funded Contracts.

The following additional project specific Attachments are located at the end of these Special Provisions:

GENERAL

Award of contract and subletting will not be permitted to, materials will not be permitted from, and use of equipment will not be permitted that is owned and/or operated by, firms and individuals included in the report of suspensions, debarments and disqualifications of firms and individuals as maintained by the Department of the Treasury, General Services Administration, CN-039, Trenton NJ 08625 (609-633-3990).

Payment for a pay item in the proposal includes all the compensation that will be made for the work of that item as described in the contract documents unless the "basis of payment" clause provides that certain work essential to that item will be paid for under another pay item.

Whenever any section, subsection, subpart or subheading is amended by such terms as changed to, deleted or added it is construed to mean that it amends that section, subsection, subpart or subheading of the bound version of the 2007 Standard Specifications unless otherwise noted.

Whenever reference to page number is made, it is construed to refer to the bound version of the <u>2007</u> <u>Standard Specifications</u>, as amended herein, unless otherwise noted.

Henceforth in this supplementary specification whenever reference to the State, Commissioner, Department, Engineer or Inspector is made, it is construed to mean the UNION COUNTY ENGINEER.

Whenever reference to Title 27 is made, it is construed to mean Title 40.

Materials or assemblies as specified will be accepted on the basis of certificates of compliance stating that such materials or assemblies fully comply with the requirements of the contract.

Materials or assemblies used on the basis of certificates of compliance may be sampled and tested at any time and if found not to be in conformity with the contract requirements, will be subject to rejection whether in place or not. The Contractor shall require the manufacturer or supplier to furnish three copies of certificates of compliance with each delivery of materials, components and manufactured items that are acceptable by certification. One copy shall be furnished to the Engineer, one copy shall be furnished to the District Office, Bureau of Local Government Services and the Contractor shall retain one copy.

Certificates of compliance shall contain the following information:

- 1. Project and location to which the material is consigned.
- 2. Name of the Contractor to which the material is supplied.
- 3. Kind of material supplied.
- 4. Quantity of material represented by the certificate.
- 5. Means of identifying the consignment, such as label marking, seal number, etc.
- 6. Date and method of shipment.
- 7. Statement that the material has been tested and found in conformity with the pertinent contract requirements stated in the certificate.
- 8. Signature of a person having legal authority to bind the supplier.
- 9. Signature attested to by a Notary Public or other properly authorized person.

Payments relative to materials specified, shall be accepted on the basis of certificates of compliance shall not be made until the Engineer has in his possession an acceptable certificate of compliance.

FOREIGN MATERIALS

The attention of the Contractor is directed to all existing federal and state statutes and regulations that prohibit on any public work the use, by the Contractor or subcontractor, of materials produced or manufactured outside the United States of America. Exceptions to this prohibition, upon the findings of the Engineer, are allowed only where its enforcement would be inconsistent with the public interest or where the material is not produced or manufactured in the United States in sufficient quantities and of a sufficient quality.

If the Engineer finds in the performance of the contract there has been a failure to comply with the provisions relative to foreign materials, he shall make public his findings, and no other contract for the construction of any public work by this contracting agent shall be awarded to such Contractor, or to any partnership, association or corporation with which such Contractor is associated or affiliated, within a period of three years after such finding is made public.

Where the use of foreign material is allowed, such material shall be furnished in accordance with the following requirements:

- 1. Materials manufactured or produced outside the United States shall be delivered to a location, approved by the Engineer, where they shall be retained until examination can be completed.
- 2. The Contractor shall arrange, at his expense, any testing which the Engineer feel necessary to ascertain the acceptability of the material.
- 3. A certificate of compliance shall accompany each lot of foreign material. In addition, certified mill tests reports shall be attached to the certificate of compliance for those materials for which mill test reports are required and shall clearly identify the lot to which they apply. Certificates of compliance shall contain the following information:
 - A. Project to which the material is consigned.
 - B. Name of the Contractor to which the material is supplied.
 - C. Kind of material supplied.
 - D. Quantity of material represented by the certificate.
 - E. Means of identifying the consignment, such as label marking, seal number, etc.
 - F. Date and method of shipment.
 - G. Statement that the material has been tested and found in conformity with the pertinent contract requirements stated in the certificate.
 - H. Signature of a person having legal authority to bind the supplier.
 - I. Signature attested to by a notary public or other properly authorized person.

The following Sections of the Standard Specifications are deleted:

SECTION 102 - BIDDING REQUIREMENTS AND CONDITIONS SECTION 103 - AWARD AND EXECUTION OF CONTRACT

The above Sections of the Standard Specifications are changed to the requirements of the County of Union in General Specifications attached hereto.

The below Sections of the Standard Specifications have been changed to the requirements of the County of Union as stipulated herein, in the event of conflicts between the below sections and those of Union County, Union County stipulations shall govern.

SECTION 104 - SCOPE OF WORK SECTION 109 - MEASUREMENT AND PAYMENT

DIVISION 100 - GENERAL PROVISIONS

SECTION 101 - GENERAL INFORMATION

101.03 TERMS

THE FOLLOWING TERMS ARE CHANGED.

Completion

(3) IS CHANGED TO:

3. the Contractor has satisfactorily executed and delivered to the RE all documents, required forms, certifications, and proofs of compliance required by the Contract Documents, it being understood that the satisfactory execution and delivery of documents, certificates, and proofs of compliance is a requirement of the Contract.

Department: Shall be defined as the County of Union.

Resident Engineer (RE) shall be defined as a representative of the County of Union or Engineer.

Pavement Structure. The combination of pavement, base courses, and when specified, a subbase course, placed on a subgrade to support the traffic load and distribute it to the roadbed (see Figure 101-1). These various courses are defined as follows:

- 1. Pavement. One or more layers of specified material of designed thickness at the top of the pavement structure.
- 2. Base course. One or more layers of specified material of designed thickness placed on the subgrade or subbase.
- **3. Subbase.** One or more layers of specified material of designed thickness placed on the subgrade.

SECTION 104 - SCOPE OF WORK

104.03.03 Types of Changes

- 3. Changes in the Character of Work.
 - a. Differing Site Condition.

THE SECOND PARAGRAPH IS CHANGED TO:

The Department will make payment for increased costs resulting from a Type 1 or Type 2 Differing Site Condition as a change in the character of work; however, the Department will not consider making payment for a differing site condition unless the resulting change in cost exceeds \$7,500. Except, if the Contractor incurs cost as the result of multiple differing site conditions, with the cost of each separate differing site condition having a value of at least \$1,500 but not more than \$7,500, the Department will consider making payment for such costs if the aggregate cost of the multiple differing site conditions exceeds \$7,500. If the change in cost exceeds these amounts, the Department will base the modification on the total cost of the change, and the Department will not deduct the threshold amount of \$7,500 from the cost of the change.

104.03.04 Contractual Notice

THE SECOND PARAGRAPH IS CHANGED TO:

Immediately provide written notice to the RE of a circumstance that is believed to be a change to the Contract, include the following in the initial written notice:

- 1. A statement that this is a notice of a change.
- 2. The date when the circumstances believed to be a change was discovered.
- 3. A detailed and specific statement describing the nature and circumstances of the change.
- 4. If the change will or could affect costs to the Department.
- 5. If the change will or could affect Contract Time as specified in 108.11.01.C.

In addition to the hard copy of the notice, email the notice to the RE. It is not necessary to attach listed documents to the email.

104.03.08 Force Account

- 7. Equipment.
 - a. Contractor-Owned Equipment.

PART 1 IS CHANGED TO:

The Department will calculate the "rental" hourly rates by dividing the monthly rate by 176. The Department will not use weekly, daily, or hourly rates. The Department will apply rental hourly rates for every hour the equipment is in active use, except that for any 30-day period, the Department will limit the total amount paid for each piece of equipment to a maximum of the monthly rate.

THE FOLLOWING PART IS ADDED:

6. The Department will make payment for costs for transporting equipment to and from the work site, if said costs are solely required as a direct result of the Force Account activity.

THE SECOND PARAGRAPH IS CHANGED TO:

The payment established is full payment for all equipment costs, including the cost of fuel, repairs, maintenance, depreciation, storage and incidentals.

10. Subcontractors.

THE SECOND PARAGRAPH IS CHANGED TO:

The Department will make payment for markup on subcontracted work at the rate of five percent (5%) applied on the total amount of all costs for subcontracted force account work up to \$500,000 and two percent (2%) applied on the total amount of all costs for subcontracted force account work over \$500,000.

104.03.09 Delay Damages

- 1. Non-Productive Activity.
 - e. Equipment.

THE FIRST SENTENCE IS CHANGED TO:

If as the result of the delay, equipment cannot be used for any active work, and is directed by the RE to remain on the work site during the delay, the Department will make payment as specified in 104.03.08.7.a.5.

SECTION 105 - CONTROL OF WORK

105.05 WORKING DRAWINGS

THE SECOND PARAGRAPH IS CHANGED TO:

Ensure that working drawing submissions also conform to the Department design manuals and other Department standards for the proposed work. After Award, the Department will provide additional formatting information, the number of copies required, and the address of the receiving designated design unit.

THE THIRD PARAGRAPH IS CHANGED TO:

Submit working drawings on 22×36 -inch sheets. The Department may approve the use of $8-1/2 \times 11$ -inch sheet on a case-by-case basis. Submit design calculations required for the working drawings on $8-1/2 \times 11$ -inch paper. Submit seven (7) copies of the working drawings to the designated design unit for review with a copy of the transmittal letter to the RE. For railroad-carrying structures, submit four (4) additional copies to the designated design unit. Submit an additional copy for each outside testing agency or authority involved in the Project.

THE NINTH PARAGRAPH IS CHANGED TO:

Submit working drawings for certification or approval as specified in <u>Table 105.05-1</u>. This list is not all-inclusive. Ensure the working drawings submitted for approval are signed and sealed by a Professional Engineer. The working drawings submitted for certification are not required to be signed and sealed by a Professional Engineer unless they alter the original Contract.

TABLE 105.05-1 IS CHANGED TO:

Table 105.05 1 - Working Drawing Submission Category		
Certified	Approved	
Breakaway I-Beam GA Sign Support Posts	Catalog Cuts (related to landscape Items)	
Bridge Drainage	Change in Structural Steel Details	
Bridge Railing and Fencing Anchorage System	Change of Pre-stressed Concrete Strand Patterns	
Catalog Cuts	Demolition Plans	
Composite Piles	Erection Plans	
DMS Sign Support Structure	High Load Multi-Rotational (HLMR) Bearings	
DMS Standard Ground Mounted	Isolation Bearings	
Elastomeric Bearings Pads	ITS System Drawings, including Block Diagrams	
Electrical Items Not Pre-Qualified	Machinery and Electrical Items for Movable Bridges	
Expansion Deck Joint Assembly Systems	Mechanically Stabilized Earth (MSE) Walls	
Modular Expansion Joint Assembly	Other work shown on the Plans as conceptual	
Pre-cast Pre-stressed Concrete Beams and Piles Fabrication	Pre-cast Concrete Arch Structures	
Reinforced Elastomeric Bearings	Pre-cast Concrete Box Culverts	

Sign Legends Prefabricated Modular Walls

Sign Support Structures Stay-In-Place Forms

Structural Steel Fabrication Temporary Sheeting and Cofferdams

Temporary Shielding
Temporary Structures

Value Engineering Plans

THE FIRST PARAGRAPH UNDER PART 1 OF TENTH PARAGRAPH IS CHANGED TO:

1. Certified Working Drawings. For working drawings requiring certification, include 2 blank blocks directly above the title block. Designate one block for design unit certification, and designate the other block for the Contractor's approval stamp and a signed statement stating that the Contract has not been altered. The Department will require 30 days for review and certification or rejection and return of certified working drawings.

1. Certified Working Drawings.

THE LAST SENTENCE OF THE FIRST PARAGRAPH IS CHANGED TO:

The Department will require 15 days for review and certification or rejection and return of certified working drawings.

2. Approved Working Drawings.

THE LAST SENTENCE OF THE FIRST PARAGRAPH IS CHANGED TO:

The Department will require 15 days for review and approval or rejection and return of working drawings.

105.07 Cooperation with Utilities.

THE FOLLOWING HAS BEEN ADDED

A. General. It is understood and agreed the Contractor has considered in its Proposal all of the permanent and temporary utility facilities in their present, new, or relocated positions to the extent required by the Contract Documents and as revealed by its own investigations; is aware utility service demands, adverse field conditions and emergencies may affect the Utility's ability to comply with the proposed schedules for utility work; is cognizant of the limited ability of the County to control the actions of the Utility(s), and has made allowances in its Proposal that it is not entitled to any Additional Compensation by reasons of delays, inconvenience or damage sustained by the Contractor due to any interference from utility facilities or the operation of moving or installing them. Similarly, the Contractor is deemed to understand only limited extensions of time may be granted as specified in Subsection 108.11.

The Contractor shall notify, in writing, the Utility(s) involved of the nature and scope of the Project, and of its operations that may affect their facilities or property. The notice shall include an inquiry for all information required to determine the location of the existing utility facilities and the Contractor shall also provide the portion of the approved Preliminary Schedule relative to that respective Utility. Two copies of such notices and the Utility's responses shall be sent to the Resident Engineer prior to the start of Construction Operations. The Contractor shall also attend a Utility preconstruction conference prior to the start of Construction Operations.

The Contractor shall provide each Utility the portion of the approved Baseline CPM Schedule related to the respective Utility and any approved updates or revisions that affect that Utility.

Information on the Utility(s), including the work to be performed by the Utility(s) on the Project, will be provided in the Special Provisions.

The corporations, companies, agencies, or municipalities owning or controlling the utilities, and the name, title, address, and telephone number of their local representative are attached herein.

Bidders are advised to verify the above information as its accuracy and completeness is not guaranteed by the County.

The Contractor is advised the design for this Contract did not identify any anticipated utility conflicts. However, this Contract does require the Contractor to call the State's One Call System as specified in Subpart C., to verify a conflict does not exist.

A pre-construction meeting will be held to enable full coordination of parties involved in this project. The County will arrange this meeting shortly after award of contract and prior to the start of any work and send an agenda and written invitations to municipal officials, utility owners and any other interested parties.

A minimum of five (5) business days prior to the pre-construction meeting, the Contractor will provide the County, in writing, with the following:

- 1. Proposed work schedule;
- 2. List of Sub-Contractors;
- 3. List of material suppliers;
- 4. Certificates of Compliance for all materials and or assemblies, including: Raised Pavement Markings; Signs; Public Sidewalk Ramp Delineation, etc.;
- 5. Breakdown of any lump-sum items;
- 6. Shop drawings of all construction items.

THE CONTRACTOR WILL NOT COMMENCE WORK UNTIL THE ABOVE MATERIAL IS RECEIVED & APPROVED.

SECTION 106 - CONTROL OF MATERIAL

106.07.01 Certification of Compliance

Submit manufacturer's Certifications of Compliance stating that the materials and/or assemblies fully comply with the requirements of the Contract when required by the Contract or requested by the Department.

Ensure that Manufacturer's Certification of Compliance contains the following information:

- 1. Project Name.
- 2. Name of the Contractor.
- 3. Material description.
- 4. Quantity of material represented by the certification.
- 5. Means of identifying the consignment, such as label marking or seal number.
- 6. Date and method of shipment.
- 7. A statement that the material conforms to the Contract material requirements and representative samples have been sampled and tested.
- 8. If the submission is for an assembly of materials, a statement that the assembly conforms to the Contract.
- 9. Signature of a person having legal authority to bind the supplier.
- 10. Typed or printed name of the person who signed the certification.

Before incorporating the materials into the Project, obtain three (3) copies of the manufacturer's Certifications of Compliance for materials, components, and manufactured items that are accepted by certification. Retain one (1) copy and submit two (2) copies to the RE. With the Certification of Compliance, provide a transmittal identifying the Item for which it is submitted. For products that contain steel or iron, attach additional documents as required by the certification procedures as specified in 106.07.02. The Contractor may submit the Certifications of Compliance electronically to the RE in a scanned document. Include the transmittal and all backup documentation in the scanned document.

The Department has the right to sample and test materials or assemblies accepted on the basis of Certifications of Compliance at any time. The Department will reject materials or assemblies, whether in place or not, if found not to be in conformance with the Contract requirements.

The Department will not make payment for an Item for which material is accepted on the basis of a Certification of Compliance until the RE has received the required Certification of Compliance and has inspected and accepted the material or assembly.

106.07.02 Certification for iron and steel

A. Pre-cast Concrete Steel and Concrete Pipe Certification of Compliance. For pre-cast concrete and concrete pipe items, a Buy America Compliance Plan is required to confirm that the material meets the Buy America requirements as specified in 106.03. The ME will periodically audit compliance with the program at the pre-cast plant. If the pre-cast concrete item is not inspected by ME, submit a Certification of Compliance for the pre-cast concrete item as required in 106.07.01. When a Certification of Compliance is submitted, ensure the Certification of Compliance contains a statement that the reinforcing steel used in the pre-cast concrete item complies with the Buy-America requirements as specified in 106.03

- **B.** Incidental Steel or Iron Components and Manufactured Products. Incidental steel and iron components such as lifting hooks, tie wire, chairs, nuts, bolts and screws are not required to be certified for compliance with Buy-America requirements. For manufactured products that are not made predominantly of steel, the steel components are not required to be certified for compliance with Buy-America requirements.
- C. Step Certification of Compliance. For products that contain steel or iron components and are not covered in 106.07.02.A or 106.07.02.B, step Certification of Compliance is required to confirm the item meets the Buy-America requirements as specified in 106.03. A step certification is a process under which each handler (e.g., supplier, fabricator, manufacturer, processor, coating facility) of the iron and steel components certifies the steel and iron components were of domestic origin and their step in the process was domestically performed.

Every step in the process from melting to coating must be performed in the United States in order for the steel or iron component to be considered domestic and must be documented by step certification. If a domestic source for a steel or iron component cannot be found, submit a request for waiver to the Department. Do not purchase non-domestic steel or iron components without the express written consent of the Department.

Ensure three (3) copies of the Contractor's Certification of Compliance (Form DC-17) and the step Certifications of Compliance are provided for items containing steel or iron. Retain one (1) copy and submit two (2) copies to the RE. The Contractor may submit the DC-17 and the step certifications electronically in a scanned document.

Ensure step Certifications of Compliance contain the following information:

- 1. Name of the Company supplying the material.
- 2. Name and location of the Company the material was shipped to.
- 3. Material description.
- 4. Quantity of material represented by the Certification.
- 5. Means of identifying the consignment, such as label marking or seal number.
- 6. Date and method of shipment.
- 7. A statement that the material conforms to the Contract material requirements and to the Buy-America requirements in 106.03.
- 8. A statement that all steel or iron components in the material or assembly were "melted and manufactured in the US," unless there is non-domestic steel or iron in the material or assembly.
- 9. If there is non-domestic steel or iron in the assembly, describe in detail the non-domestic steel or iron material and the quantity. Attach a copy of the Department's approval for the use of non-domestic steel or iron components.
- 10. Signature of a person having legal authority to bind the supplier.
- 11. Typed or printed name of the person who signed the certification.

The Department will not make payment for work containing steel or iron materials until the RE has received the required DC-17 and step Certifications of Compliance and has inspected and accepted the material or assembly.

SECTION 107 - LEGAL RELATIONS

107.04 NEW JERSEY CONTRACTUAL LIABILITY ACT

THE FOURTH PARAGRAPH IS CHANGED TO:

For purposes of determining the date of "completion of the contract" pursuant to N.J.S.A. 59:13-5, "completion of the contract" occurs on the date that the Contractor provides written notice to the Department of Acceptance or conditional Acceptance of the Proposed Final Certificate or the 30th day after the Department issues the Proposed Final Certificate, whichever event occurs first.

107.09 INDEPENDENT CONTRACTOR

THE ENTIRE SUBSECTION IS CHANGED TO:

The relationship of the Contractor to the State is that of an independent contractor. Conduct business consistent with such status. Do not hold out or claim to be an officer or employee of the Department by reason hereof. Do not make a claim, demand, or application to or for the rights or privileges applicable to an officer or employee of the Department, including, but not limited to, Workers Compensation Insurance, unemployment insurance benefits, social security coverage, or retirement membership or credit.

107. 11 RISKS ASSUMED BY THE CONTRACTOR

THE ENTIRE SUBSECTION IS CHANGED TO:

Risks of Loss or Damage to the Permanent Construction. Until Acceptance, and within the limits of the Project's work, the Contractor shall bear the risk of all loss or damage to all permanent construction and temporary construction performed under this Contract and to materials, whether or not it has received payment for such construction or materials under Subsection 109.05, 109.06, or 109.07, except payment will be made to the Contractor for the repair or replacement of any permanent element of the construction which has not been accepted by the Department, if the element of the work damaged is completed to the stage of serving its intended function and is subsequently damaged by accident by public traffic. In order to receive payment, the Contractor must supply satisfactory evidence that such damage was caused by a public traffic accident that was not caused by vandalism or by the equipment of the Contractor or any of its subcontractors or suppliers. Satisfactory evidence shall generally be limited to: accident reports filed with the Division of Motor Vehicles, police agencies or insurance companies; statements by reliable, unbiased eyewitnesses; identification of the vehicle involved in the accident. Physical evidence that the damage was caused by a motor vehicle (such as tire marks or broken headlight glass) will not be sufficient unless it can be clearly shown that the damage was not caused by the Contractor's vehicles or by vandalism. The Contractor shall take every precaution, as allowed by the Contract against injury or damage to any part of the construction or to materials by the action of the elements, the traveling public, vandalism, or from any other cause, whether arising from the execution or the non-execution of the work. The Contractor shall promptly repair, replace, and make good any such damage or loss without cost to the Department. The Contractor shall not bear such risk of loss or damage, which arises from acts of war or floods, tidal waves, earthquakes, cyclones, tornadoes, hurricanes, or other cataclysmic natural phenomenon unless such loss or damage is covered by insurance.

THE FOLLOWING SUBSECTION IS ADDED:

107.17 COMMUNICATION WITH THE NEWS MEDIA

Do not communicate with the news media or issue a news release without obtaining a prior written approval from the Department.

SECTION 108 - PROSECUTION AND COMPLETION

108.01 SUBCONTRACTING

1. Values and Quantities.

THE FOLLOWING IS ADDED TO FIRST PARAGRAPH

1. There are no Specialty Items in this Project.

THE THIRD PARAGRAPH IS CHANGED TO:

If a partial quantity of work for a unit price Item is subcontracted, the Department will determine the value of the work subcontracted by multiplying the price of the Item by the quantity of units to be performed by the subcontractor.

THE FOURTH PARAGRAPH IS CHANGED TO:

If only a portion of work of an Item is subcontracted, the Department will determine the value of work subcontracted based on the value of the work subcontracted as indicated in the subcontract agreement and as shown in a breakdown of cost submitted by the Contractor.

108.02 COMMENCEMENT OF WORK

THE SUBPART 4 IN THE FIRST PARAGRAPH IS CHANGED TO:

4. Progress schedule as specified in 153.03

108.06 NIGHT OPERATIONS

THE FOLLOWING IS ADDED TO THE BEGINNING OF THE FIRST PARAGRAPH:

The Contractor shall be responsible for furnishing, maintaining, removal and or disposal of all equipment, material and manpower necessary for compliance with this sub-section.

2. Visibility Requirements for Workers and Equipment.

THE FIRST PARAGRAPH IS CHANGED TO:

Ensure workers wear a 360° high-visibility retroreflective safety garment meeting ANSI/ISEA Class 3, Level 2 standards.

108.07 TRAFFIC CONTROL

THE FOLLOWING IS ADDED:

Working hours for this project are as follows:

Weekdays (Monday through Friday)

Daytime: 9:00 am to 4:00 pm.

Weekends/Holidays

Not Allowed without Approval from Union County.

108.07.01 Interference

THE FOLLOWING IS ADDED TO THIS SUB-SECTION:

It shall be the Contractor's responsibility to maintain driveway access for all adjacent property owners.

In the event industrial and commercial driveway access must be temporarily denied, the Contractor shall provide written notice to the Engineer and property owner at least five (5) working days in advance of the driveway closing.

THE CONTRACTOR SHALL BE RESPONSIBLE FOR ESTABLISHING AND MAINTAINING ALL WORK ZONES FOR THE CONSTRUCTION. ALL TRAFFIC CONTROL DEVICES AND MANPOWER NECESSARY TO MAINTAIN SUCH WORK ZONES IN ACCORDANCE WITH THE CURRENT EDITION OF THE MANUAL OF UNIFORM TRAFFIC CONTROL DEVICES SHALL BE SUPPLIED, IMPLEMENTED AND REMOVED AT THE APPROPRIATE TIME BY THE CONTRACTOR.

108.09 Maintenance within the Project Limits

The following is added to this sub-section:

The Contractor shall not be responsible for removal of ice or snow from sections of roadways opened to traffic or for damage to the project caused by the operation of snowplows or other snow removal or deicing operations carried on by others under the supervision or direction of the County. The Contractor shall not be responsible for mowing unless an item for mowing is scheduled in the proposal form. However, the Contractor shall be responsible for the removal of all leaves, debris and other material on the road, prior to reconstruction and resurfacing. The Contractor will also be responsible for street sweeping prior to resurfacing operations, and at the end of each day following milling operations.

108.11.01 Extensions to Contract Time

B. Types of Delays.

1. Non-Excusable Delays.

THE FOLLOWING IS ADDED:

For work performed by Utilities, delays up to 30 percent of the estimated duration specified in 105.07.02 are considered non-excusable. The duration includes both the advance notice and the completion of the work by the Utility.

2. Excusable, Non-Compensable Delays.

b. Utilities.

THE LAST PARAGRAPH IS CHANGED TO:

If approved excusable, non-compensable delays exceed a total of 90 days, the time in excess of 90 days will become excusable and compensable as specified in 108.11.01.B.3.

108.19 COMPLETION AND ACCEPTANCE

THE FOLLOWING IS ADDED:

No Incentive Payment for Early Completion is specified for this project.

SECTION 109 - MEASUREMENT AND PAYMENT

109.01 MEASUREMENT OF QUANTITIES

THE SECOND PARAGRAPH IS DELETED:

109.02 SCOPE OF PAYMENT

THE THIRD SENTENCE OF THE FIRST PARAGRAPH IS CHANGED TO:

The Department will not make additional or separate payment for work or portion of work unless specifically provided for in the "Measurement and Payment" Subsection.

109.05 ESTIMATES

THE SECOND PARAGRAPH IS CHANGED TO:

The RE will provide a summary of the Estimate to the Contractor. Before the issuance of each payment, certify, on forms provided by the Department, that:

- Each subcontractor or supplier has been paid the amount due from the previous progress payment and shall be paid the amount due from the current progress payment and that full payment for any retainage withheld from a subcontractor has been or will be made within 30 days after the subcontractor's work has been satisfactorily completed; or
- There exists a valid basis under the terms of the subcontractor's or supplier's contract to withhold payment from the subcontractor or supplier, and therefore payment is withheld.

THE TENTH PARAGRAPH IS CHANGED TO:

The RE has the right to not process an Estimate when, in the judgment of the RE, the Work is not performed or proceeding as specified in the Contract or following the Department giving the Contractor and Surety notice of default as specified in 108.14.

DIVISION 150 - CONTRACT REQUIREMENTS

SECTION 151 - PERFORMANCE BOND AND PAYMENT BOND

151.04 MEASUREMENT AND PAYMENT

THE FOLLOWING IS ADDED:

Payment will not be made for Performance Bond and Payment Bond. All costs thereof shall be included within the various bid pay items.

SECTION 152 - INSURANCE

152.03.01 Owner's and Contractor's Protective Liability Insurance

A. Policy Requirements.

THE FOURTH SENTENCE OF THE FIRST PARAGRAPH IS CHANGED TO:

Ensure policies are underwritten by companies with a current A.M. Best rating of A- with a Financial Size Category of VII or better.

152.04 MEASUREMENT AND PAYMENT

THE FOLLOWING IS ADDED:

Payment will not be made for insurance of any kind. All costs thereof shall be included within the various bid pay items.

SECTION 153 - PROGRESS SCHEDULE

153.03.02 CPM Progress Schedule Updates

2. Tabular Reports.

THE FIRST SENTENCE OF THE FIRST PARAGRAPH IS CHANGED TO:

The RE may require three (3) color paper copies of the longest path sort, total float sort, responsibility sort, area sort, and Gantt chart.

THE LAST PARAGRAPH IS CHANGED TO:

If the project falls behind schedule for non-excusable delays, so the schedule indicates the Work will not be completed by the Completion date, as specified in 108.10, take the necessary steps to improve progress. Under such circumstances, the RE may direct the Contractor to increase the number of shifts, begin overtime operations, work extra days, including weekends and holidays, and supplement its construction plant. Furthermore, the RE may require the Contractor to submit for approval a recovery schedule showing how the Contractor proposes to meet the directed acceleration.

153.03.03 Bar Chart Progress Schedule and Updates

A. Schedule.

THE THIRD SENTENCE OF THE THIRD PARAGRAPH IS CHANGED TO:

Provide three (3) color paper copies of a bar chart progress schedule or similar type that is acceptable to the RE for approval as follows:

153.04 MEASUREMENT AND PAYMENT

THE FOLLOWING IS ADDED:

Payment will not be made for Project Schedules of any kind including updates. All costs thereof shall be included within the various bid pay items.

SECTION 158 - SOIL EROSION AND SEDIMENT CONTROL AND WATER QUALITY CONTROL

158.04 MEASUREMENT AND PAYMENT

THE LIST OF PAY ITEMS IS DELETED

There will be no separate payment made for soil erosion and sediment control and water quality control. All costs are to be included in the lump-sum item SOIL EROSION AND SEDIMENT CONTROL.

SECTION 159 - TRAFFIC CONTROL

THE FOLLOWING IS ADDED AFTER THE FIRST PARAGRAPH:

ALL WORKERS SHALL WEAR REFLECTORIZED GARMENTS, UTILIZING 360° VISIBILITY, AS SPECIFIED FOR TRAFFIC DIRECTORS.

THE CONTRACTOR SHALL BE RESPONSIBLE FOR ESTABLISHING AND MAINTAINING ALL WORK ZONES FOR THE CONSTRUCTION. ALL TRAFFIC CONTROL DEVICES WITHIN WORK ZONES SHALL BE ESTABLISHED IN ACCORDANCE WITH THE LATEST EDITION OF THE MANUAL OF UNIFORM TRAFFIC CONTROL DEVICES. ALL TRAFFIC CONTROL MEASURES SHALL BE SUPPLIED, IMPLEMENTED AND REMOVED AT THE APPROPRIATE TIME BY THE CONTRACTOR.

All traffic control devices shall comply with these Specifications and the <u>Standard Details for Traffic Control Devices</u> as developed by the New Jersey Department of Transportation.

All traffic control devices furnished by the Contractor shall be new, or in acceptable condition as defined by the American Traffic Safety Services Association (ATSSA), Quality Standards For Work Zone Traffic Control Devices - 3rd Edition. Traffic control devices damaged under this Contract as a result of carelessness or mishandling by the Contractor (i.e., running over cones or barrels with his equipment or splashing tar on traffic control devices, etc.) shall be replaced by the Contractor at no additional cost to the County. The Contractor shall replace damaged traffic control devices within one (1) calendar day. The County reserves the right to reject any traffic control device, which in their sole opinion does not satisfy the criteria of these Specifications, is damaged or otherwise incapable of providing the function for which it was intended. In this event, the Contractor shall replace the deficient traffic control devices and/or materials within one (1) calendar day. Upon completion of the Project, all traffic control devices and materials furnished by the Contractor shall be removed by the Contractor.

All signs furnished by the Contractor shall conform to the latest addition <u>Manual of Uniform Traffic Control Devices</u> and the <u>U.S.D.O.T. Manual of Standard Highway Signs</u>. All signs and traffic control devices shall be manufactured with, or incorporate 3M diamond grade material or approved equal. All signs shall be aluminum, with a thickness of 0.100 inches, and cut to Standard sizes.

Should the Contractor begin work prior to the work zone being properly established as described herein, the County shall assume no responsibility for tort liability issues arising from the Contractor's premature start. All liability and consequence arising from a premature start is solely the Contractor's.

In the event the manhole, inlet or other appurtenance is in the middle of a travel way and the placement of a traffic device would impede the flow of traffic, the manhole, inlet or other appurtenance will be ramped in accordance with Construction Details with fresh hot mix asphalt material (either cold or hot mix). The use of millings to perform this operation will not be allowed.

159.03.01 TRAFFIC CONTROL COORDINATOR

THE FOLLOWING IS ADDED:

The Contractor shall be responsible for project maintenance within the project limits until acceptance. This maintenance shall consist of continuous and effective work prosecuted day by day, with adequate equipment and forces to the end that the roadway is kept in satisfactory condition at all times. In the case

of a contract requiring the placing of a course upon a course or subgrade previously constructed, the Contractor shall maintain the previous course or subgrade during all construction operations.

Prior to the start of construction operations, the Contractor shall assign a supervisory-level employee to be the Traffic Control Coordinator. The Engineer and affected municipalities shall be notified as to the name and telephone number of this individual on a 24-hour, 7-day a week basis. A PAGER NUMBER FOR THIS PURPOSE WILL NOT SUFFICE. IF AND WHEN THE NUMBER IS CALLED, THE CONTRACTOR OR DULY APPOINTED AGENT MUST BE AVAILABLE TO ANSWER AND RESPOND TO THE EMERGENCY CALL. THE CONTRACTOR'S RESPONSE TIME TO EMERGENCIES THAT ARISE DURING THIS PROJECT SHALL BE WITHIN ONE (1) HOUR.

The Traffic Control Coordinator shall be responsible for ensuring the Contractor meets all provisions of the current edition of the Manual on Uniform Traffic Control Devices, OSHA, ANSI and Title 39 – Uniform Motor Vehicle Laws of New Jersey. The Traffic Control Coordinator shall be the liaison between the Contractor and County for the duration of the project. It will be his/her responsibility to notify the Engineer when and where the Contractor's work force and equipment shall be throughout the workday. The Traffic Control Coordinator is responsible for the following:

- Ensuring all Contractor equipment and vehicles are properly stored and parked so as not to create a traffic hazard;
- Coordinating the Contractor's work schedule and need for traffic directors with the Engineer or duly appointed representative with regards to the maintenance and protection of traffic;
- Confirming the Contractor's compliance and cooperation with the Engineer with regards to the maintenance and protection of traffic;
- Repositioning of traffic control devices displaced by traffic or construction equipment;
- Notifying County forces of damaged traffic control devices;
- Confirming all traffic control devices moved or repositioned by the Contractor or his forces are placed in their original position;
- Coordinating all Concrete Construction Work Zones, including signage, traffic control devices and the appropriate manpower.

The Contractor shall be responsible for maintaining safe and adequate pedestrian access in, near or around the work site. Neither the Contractor's equipment nor debris and materials shall occupy any part of the sidewalk, path or traveled way not being constructed.

All equipment, materials, excavated material or debris shall be removed by the end of the workday. Material or debris left at the end of the day by the Contractor on, near or adjacent to the sidewalk or traveled way that is open to pedestrians and vehicles is subject to removal by the County forces. In this event, the costs associated with the removal will be deducted from monies owed the Contractor.

159.03.02 Traffic Control Devices

THE FOLLOWING IS ADDED AFTER THE FIRST PARAGRAPH:

Traffic Control devices shall be NCHRP-350 crash test compliant by the NJDOT and shall be duly certified, if necessary.

Newly purchased devices shall be NCHRP-350 compliant. A list of NCHRP 350 compliant and FHWA approved devices can be found at:

http://www.fhwa.dot.gov/safety/fourthlevel/pro res road nchrp350.htm

4. Portable Variable Message Signs (PVMS)

THE FOLLOWING IS ADDED:

Install and activate portable variable message signs (PVMS). Install one (1) PVMS in advance of the construction limits along each approach to the work zone. Activate PVMS a minimum of one full week (seven [7] calendar days) in advance of the start of construction and remove PVMS upon completion of the construction. PVMS shall generally read the expected construction duration and expected delays. The actual messages shall be provided by the County.

THE FOLLOWING SUBSECTION IS REPLACED IN ITS ENTIRETY WITH THE FOLLOWING:

6. Traffic Control Truck with Mounted Crash Cushions.

THE LAST SENTENCE IS CHANGED TO:

Submit drawings to the RE detailing the manner of securing the ballast, signed and sealed by a Professional Engineer, certifying it is capable of withstanding the impact forces for which the impact attenuator is rated. Contractor shall provide Traffic Control Truck with Mounted Crash Cushion to aid in the placement of traffic control devices, as needed for the duration of the project when directed.

159.03.06 TEMPORARY TRAFFIC STRIPES AND TEMPORARY TRAFFIC MARKINGS

THE ENTIRE TEXT IS CHANGED TO:

Apply temporary traffic stripes and markings when the ambient and surface temperatures are at least 45 °F and rising and the surface temperature is no more than 140 °F. Apply the traffic paint in a wet film thickness of 6 ± 1 mil. Apply glass beads to the wet paint in a uniform pattern and at the rate of 12 pounds per gallon of paint. Ensure TRAFFIC STRIPES and TRAFFIC MARKINGS are applied within 14 days of placing temporary traffic stripes and markings unless directed by the RE.

159.03.08 TRAFFIC DIRECTION

A. Flagger.

THE LAST SENTENCE IS CHANGED TO:

Ensure the flagger is equipped with a STOP/SLOW paddle and follows MUTCD flagging procedures.

THE FOLLOWING IS ADDED TO THIS SECTION:

Should the circumstances arise during any construction operations where the use of flaggers is not permitted by the Motor Vehicle & Traffic Laws of New Jersey, Title 39, specifically 39:4-57 and or 39:4-80 & 81, or any other section in Title 39, or in the opinion of the Engineer, where the limitations of such flaggers in the roadway do not optimize the safety of pedestrians and the motoring public, Off-Duty Police Traffic Directors shall be utilized. Under these circumstances, it shall be the Contractor's responsibility to coordinate and schedule all officers necessary for the appropriate construction phases; however, the County of Union will regulate the amount of and location of each director. The Contractor shall be responsible for paying prevailing wage rates for Police Traffic Directors, at the respective Municipal Police Department rate. Reimbursement for police traffic directors shall be based

on the amount of actual person-hours provided by the respective municipalities. Reimbursement will not be made for <u>any</u>:

- differential overtime rate;
- vehicle charges;
- Administration fees, & or taxes.

Payment of such shall be included in the overall price bid for various traffic control pay items. The Contractor shall be required to produce proof of both payment & hours worked for each officer, at each post for each assignment. Should the Contractor fail to produce said proof, the County will withhold payment on this item until such time that adequate & satisfactory proof can be provided.

B. Police.

THIS SUBSECTION HAS BEEN REPLACED IN ITS ENTIRETY WITH THE FOLLOWING:

The Contractor shall coordinate with local police department from the City of Elizabeth as to their requirements or compliance with State Law for police presence during construction. Contractor shall be responsible for scheduling all work and notifications with the local police to comply with local ordinance or police presences. The use of police services does not relinquish or diminish the Contractor's responsibilities for work zone safety nor shall they serve as a substitute for traffic director flaggers. County is not responsible for interruptions or delays to construction activities resulting from any failure of police presences at the work site.

159.04 MEASUREMENT AND PAYMENT

THE LIST OF PAY ITEMS IS DELETED, AND THE FOLLOWING ARE ADDED:

ItemPay UnitPOLICE TRAFFIC DIRECTORALLOWANCEPORTABLE VARIABLE MESSAGE SIGN WITH REMOTE COMMUNICATIONUNIT

THIS SUB-SECTION IS AMENDED AS FOLLOWS:

The County has included an allotted cost in the bid proposal for the presence of uniform police for this project. The Contractor shall provide invoice receipt from the municipality for work performed by uniform police, as well as the municipality requirements for police presence on public roadways for construction activity in justifying payment and reimbursement.

Where Police Traffic Directors may be utilized, the Contractor shall notify the respective Police Department at least four (4) business days (96 hours) in advance of requiring the traffic directors. Should there be a difference between the Engineer's requirement, and that of the Police Department, the Contractor shall immediately notify the Engineer and request clarification.

If the Contractor cancels any work, without prior notice to the affected Municipal Police Department, then any costs incurred from the respective Police Departments shall become the Contractor's responsibility. The Contractor shall be responsible for establishing any and all escrow accounts that may be required by the Municipal Police Department. The Contractor shall confirm specific details of hiring Traffic Directors with each respective Police Department.

Separate payment will not be made for relocating traffic control devices as required or as directed. Separate payment will not be made for posts or stands for construction signs. Separate payment will not be made for traffic control coordinator. Separate payment will not be made for moving the traffic control truck units during the various stages of construction. Separate payment will not be made for escape ramps provided at the edges of pavement lifts or at excavations. All costs thereof shall be included in the prices bid for the various Pay Items scheduled in the Bid Sheets.

All property owner notices, traffic control devices & manpower necessary to maintain such work zones utilizing the necessary devices and items, other than those stipulated to be paid under a separate bid pay item shall be supplied, implemented and removed at the appropriate time by the Contractor. Separate payment will not be made for the cost of such traffic control devices, any relocation of such and associated manpower but the costs shall be included in the various items of the proposal.

SECTION 161 - FINAL CLEANUP

161.04 MEASUREMENT AND PAYMENT

THE ENTIRE SUBSECTION IS CHANGED TO:

Separate payment will not be made for Final Cleanup, but the costs shall be included in various items of the proposal.

SECTION 202 - EXCAVATION

202.02 MATERIALS

THE FIRST IN THE LIST IS CHANGED TO:

202.03.03 Excavating Unclassified Material

A. Excavating.

THE FIRST PARAGRAPH IS CHANGED TO:

Unclassified excavation consists of excavation and management of material of whatever nature encountered, including regulated material, pavement removal and acid producing soil.

202.04 MEASUREMENT AND PAYMENT

Payment will not be made for excavation needed for pavement restoration or construction of curb, foundations for traffic signals, and all other items involving excavation, but all costs thereof shall be included in the respective pay items. No separate payment will be made for excavation.

SECTION 401 - HOT MIX ASPHALT (HMA) COURSES

401.02.01 Materials

EMULSIFIED ASPHALT UNDER TACK COAT IS REVISED TO:

Emulsified Asphalt, Grade RS-1, CRS-1, SS-1, SS-1h, Grade CSS-1 or CSS-1h.....902.01.03

401.03.02 Tack Coat and Prime Coat

TABLE 401.03.02-1 IS CHANGED TO:

Table 401.03.02-1 Tack Coat Application				
Material	Spraying Temp, °F	Gallons per Square Yard	Season	
Cut-Back Asphalt:				
RC-70	120 to 190	0.05 to 0.15	Oct 15 to Apr 15	
Emulsified Asphalt:				
RS-1	70 to 140	0.05 to 0.15	All year	
CRS-1	125 to 185	0.05 to 0.15	All year	
SS-1, SS-1h	70 to 140	0.05 to 0.15	All year	
CSS-1, CSS-1h	70 to 140	0.05 to 0.15	All year	

TABLE 401.03.02-2 IS CHANGED TO:

Table 401.03.02-2 Prime Coat Application				
Cut-Back Asphalt	Spraying Temp, °F	Gallons per Square Yard	Season	
MC-30	85 to 150	0.1 to 0.5	Oct 15 to Apr 15	
MC-70	120 to 190	0.1 to 0.5	Oct 15 to Apr 15	
Emulsified Asphalt:	•			
CSS-1	70 to 140	0.1 to 0.50	All year	

401.03.03 HMA Courses

D. Transportation and Delivery of HMA.

THE FIRST PARAGRAPH IS CHANGED TO:

Deliver HMA using HMA trucks in sufficient quantities and at such intervals to allow continuous placement of the material. Do not allow trucks to leave the plant within one (1) hour of sunset unless nighttime lighting is provided as specified in 108.06. The RE will reject HMA if the HMA trucks do not meet the requirements specified in 1009.02. The RE will suspend construction operations if the Contractor fails to maintain a continuous paving operation. Before the truck leaves the plant, obtain a weigh ticket from a fully automatic scale. Before unloading, submit for each truckload a legible weigh ticket that includes the following:

- 1. Name and location of the HMA plant.
- 2. Project title.
- 3. Load time and date.
- 4. Truck number.
- 5. Mix designation.

- 6. Plant lot number.
- 7. Tare, gross, and net weight.

E. Spreading and Grading.

1. Longitudinal Joints.

THE FOLLOWING IS ADDED TO THIS SUB-SECTION:

When constructing the first lane, care shall be exercised in rolling so as not to displace the line and grade of the edges of the HMA. The joint in the surface course shall be offset from the lane lines by 6 inches except for the centerline of a roadway in which the joint shall fall between the double yellow traffic stripes.

A wedge joint shall be constructed when traffic is to be maintained and lift thickness is greater than $2^{-1}/_4$ inches. A vertical edge joint will be permitted for lift thickness $2^{-1}/_4$ inches or less when traffic has to be maintained. For lift thickness greater than $2^{-1}/_4$ inches and traffic is not required to be maintained, a vertical edge shall be utilized.

Longitudinal joints shall be constructed utilizing one of the following methods:

- A. Vertical Edge Joint. The paver shall be positioned so that in spreading, the HMA material uniformly overlaps the edge of the lane previously placed by one (1) to two (2) inches and shall be left sufficiently high to allow for compaction. In general, the height of the uncompacted HMA above the compacted HMA shall be ¹/₄ inch for each 1 inch of compacted mix. The overlapped HMA material being placed in the abutting lane shall be tightly crowded (bumped) over the joint. Any material in excess of the 1-to 2-inch overlap shall be pulled away from the joint and removed instead of broadcasting onto the new mat. When compacted, the new mat at the joint shall be even or slightly higher (Maximum ½ of an inch) than the previously placed adjoining mat. If the newly compacted mat results in a depression at the joint of ½ of an inch or more lower than the previously placed adjacent HMA layer, all paving operations shall cease until corrective action is taken by the Contractor to prevent reoccurrence. For all longitudinal joints that do not meet this requirement, the Contractor shall saw joints according to dimension guidelines of Subsection 404.19 and seal with an approved sealer.
- **B.** Wedge Joint. The sloped plate of the paver shall produce a wedge edge having a face slope of 3H: 1V. The plate shall be so constructed as to accommodate compacted layer thickness of two (2) to four (4) inches. The bottom of the sloped plate shall be mounted one (1) inch above the existing surface. The plate shall be interchangeable on either side of the screed. The Contractor shall maintain the wedge configuration under traffic conditions.

All loose material shall be removed from the traveled way before opening to traffic. The rolling operation of the adjoining lane shall proceed as indicated in Subpart A above, except that care shall be taken to keep coarse aggregate away from the point where the wedge meets the surface of the previously placed lane.

To assure a true line, the paver shall closely follow lines or markings placed along the joint for alignment purposes. All longitudinal joints shall be constructed parallel to the centerlines within a tolerance of plus or minus three (3) inches for every 100 linear feet. If this tolerance is not met, the mat shall be cut back to conform. The width and depth of overlapped material shall be kept uniform at all times. Overlapped material shall be looted back, pushing the material to the edge of the cold HMA mat and directly over the joint with the hot HMA mat. In no case shall excess material be broadcast across the new layer. All excess material shall be removed.

F. Compacting

THE FOLLOWING IS ADDED TO THIS SUB-SECTION:

When compacting the longitudinal edge of the first lanes placed using the wedge joint, the breakdown roller shall not extend more than two (2) inches over the top of the sloped face of the wedge joint. The Contractor shall submit a plan, to ensure material at the wedge edge is properly seated and loose material is removed, for the Resident Engineer's approval prior to the commencement of paving operations.

Care shall be taken to prevent lateral displacement of the unconfined edge during the compaction operation. The edge of the drums of vibratory or static wheel rollers shall extend over the free edge of the mat by at least six (6) inches. When compacting the joint, while paving the adjacent lane, the roller shall be placed on the newly placed HMA and overlap the joint by a distance of approximately six (6) inches.

Alternate trips of the roller shall be terminated in stops approximately two (2) feet from the preceding stop. When paving in echelon, rollers compacting the mat behind the lead paver shall maintain approximately six (6) inches of uncompacted material adjacent to the second paver. After mix from the second paver is placed against the uncompacted edge of the mat from the first paver, the rollers shall compact the HMA on both sides of the joint.

401.04 MEASUREMENT AND PAYMENT

THE FOLLOWING IS ADDED:

The Department will make a payment adjustment for HMA air void quality by the following formula:

Pay Adjustment = $Q \times BP \times PPA$

Where:

BP = Bid Price

Q= Air Void Lot Quantity

PPA= air void PPA as specified in 401.03.03H.

The Department will make a payment adjustment for HMA thickness quality by the following formula:

Pay Adjustment = $Q \times BP \times PPA$

Where:

BP = Bid Price

O= Thickness Lot Quantity

PPA= thickness PPA as specified in 401.03.03I

The Department will make a payment adjustment for HMA ride quality, as specified in 401.03.03J.

THE FOLLOWING IS DELETED FROM THE LIST OF PAY ITEMS:

ItemPay UnitPOLYMERIZED JOINT ADHESIVELINEAR FOOTPRIME COATGALLONSAWING AND SEALING JOINTS IN HOT MIX

ASPHALT OVERLAY LINEAR FOOT

All costs thereof shall be included in the prices bid for the various Hot Mix Asphalt items.

Pay Adjustments for Air Voids, Thickness and Ride Quality will be made according to Subsections 401.03.03.H, 401.03.3.I, and 401.03.03.J, respectively.

Disposal of asphalt will be made to an N.J.D.E.P. approved recycling facility. Prior to the start of operations, the Contractor shall notify the County of the location where the asphalt will be disposed. Disposal of the asphalt will be carried out in accordance with the Standard Specifications

Hot mix asphalt material for manhole, inlet and other ramping will not be measured. No separate payment will be made for this hot mix asphalt material.

A <u>prime coat</u> will be applied to dense graded aggregate base prior to placement of hot mix asphalt pavement.

A <u>tack coat</u> will be applied to all layers of hot mix asphalt courses, prior to placement of new hot mix asphalt course. In addition, a tack coat will be applied at the edges of the new pavement between paver passes.

Separate payment will not be made for temporary hot mix asphalt pavement but the costs shall be included in the various traffic control pay items.

SECTION 606 - SIDEWALKS, DRIVEWAYS, AND ISLANDS

606.01 Description.

THE FOLLOWING IS ADDED

606.03.02 Concrete Sidewalks, Driveways, and Islands.

THE FOLLOWING IS ADDED:

The various items for Concrete Sidewalk, consists of the removal and disposal of any existing concrete, brick or hot mix asphalt walks; excavation to the proper depth all around; setting forms as required; placing a 4" stone subbase as required; and pouring and finishing of concrete sidewalk and ramp as required at each location. After the stripping of forms, each site shall be cleaned and restored to match all adjacent conditions, including topsoil and seeding as required. The unit price given by the bidder shall include all work and restoration described hereto, for this item.

Disposal of concrete and asphalt will be made to an NJDEP approved recycling facility. The Contractor shall notify the Recycle Facility to provide the County with appropriate credit for recycling. Any brick pavers removed from the project shall be delivered to the respective Municipal Department of Public Works whence the material originated from.

New sidewalk shall meet existing sidewalk, at an existing or newly formed joint. The Contractor shall include the cost of all expansion joint materials in the unit prices.

Concrete for Concrete Sidewalks, shall be Gray, Class B, 4500 psi, 6% air-entrained, unless otherwise specified.

Concrete sidewalks shall be constructed in 4 ft. x 4 ft. squares using approved separators. An expansion joint shall be placed at 12-foot intervals. A 4-inch layer of 3/4-inch clean stone subbase shall be placed immediately below the new concrete sidewalk. This 4-inch subbase shall be constructed in accordance with Section 301, except that payment will not be made this layer. The preparation and compaction of the subbase shall be made part of the unit price bid for the Concrete Sidewalk item.

E. Expansion Joints

THIS SUB-SECTION PART E IS CHANGED AS FOLLOWS:

Expansion joints shall be ½-inch wide, placed at intervals of approximately <u>12 feet</u>, and shall be filled with preformed joint filler.

H. Protection and Curing

THE LAST SENTENCE IS CHANGED TO:

Ensure vehicles and other loads are not placed on sidewalks, islands, and driveways until the concrete has attained compressive strength of 3000 pounds per square inch, as determined from two (2) concrete cylinders field cured according to AASHTO T 23.

606.03.03 Detectable Warning Surfacing

THIS SUBSECTION IS DELETED AND THE FOLLOWING IS ADDED TO THIS SECTION:

This work shall consist of applying cast-in-place detectable warning surfaces into concrete sidewalk as required by the Public Right-of-Way Accessibility Guidelines (PROWAG) of the United States Access Board for the delineation of public sidewalk curb ramps.

Equipment and procedures for applying detectable warnings on walkway surfaces shall be such that the material is not damaged during installation.

The detectable warnings shall be installed four (4) feet in width (parallel to the street) and two (2) feet in longitudinal direction (perpendicular to the street).

All detectable warning material determined to be damaged or not to be in conformance with these specification or plans, shall be removed and replaced at no cost to the County.

Detectable warning surface shall be cast-iron by Duralast or approved equal.

606.04 MEASUREMENT AND PAYMENT

THE FOLLOWING IS ADDED:

The Contractor shall include the cost of all sidewalk, driveway, apron and brick removal, excavation, material disposal, expansion joint material, reinforcement material (where necessary & directed by the Engineer), curing material, adjacent site restoration, and all other material necessary for the construction of driveway aprons and various types of sidewalk, in the cost of the various items which they are a part thereof. The unit price bid for these items shall include all work described heretofore for these items.

SECTION 607 - CURB

607.01 Description.

THE FOLLOWING IS ADDED:

These items shall consist of the removal and disposal of various types of curb, including: concrete, Belgian block, combination curb & gutter; and or hot mix asphalt concrete curb; excavation to the proper depth; setting forms as required; placing 6" stone base as required; and pouring and finishing of concrete curb and granite as required at each location, all in the process of constructing new curb. After the stripping of forms, each site will be cleaned and restored to match all adjacent conditions, including adjoining turf repair strips in accordance with Section 805.

607.03.02 Concrete Vertical Curb and Concrete Sloping Curb

C. Installing Joints

The following is added to this sub-Section:

Expansion joints shall be provided opposite joints in abutting concrete surface course and at approximately equal distances of not more than 10 feet between joints. Joints shall be filled with preformed expansion joint filler, ½ inch thick, which shall be flush with the top and face. Between concrete curbs and concrete surface or base course, ½-inch, preformed, expansion-joint filler shall be installed and the joint shall be sealed with hot-poured joint sealer.

All materials and equipment necessary to complete the type of curb installation described in Section 607.03.02, where necessary, will also be included in the overall payment for this Item.

D. Placing Concrete.

THE ENTIRE TEXT IS CHANGED TO:

Place concrete for vertical curb and sloping curb as specified in 607.03.01.D, except that consolidation may be achieved by hand spading or internal mechanical vibrators.

607.03.04 Concrete Vertical Curb and Concrete Sloping Curb, Dowelled

D. Placing Concrete.

THE ENTIRE TEXT IS CHANGED TO:

Place concrete for vertical and sloping curb as specified in 607.03.02.D.

607.04 MEASUREMENT AND PAYMENT

THE FOLLOWING IS ADDED:

The Contractor shall include the cost of all curb removal, concrete gutter removal, excavation, material disposal, expansion joint material, curing material, adjacent site restoration and dowels (where required) in the cost of the curbs. All curbs shall be depressed at ADA curb ramps, in accordance with the respective construction details, included in these specifications. All materials, labor & equipment

necessary to complete this work shall be included in the unit price bid for the curb item. The unit price bid for this item shall include all work described heretofore.			

SECTION 610 - TRAFFIC STRIPES, TRAFFIC MARKINGS, AND RUMBLE STRIPS

610.02.01 Materials

THE FOLLOWING MATERIALS ARE RENAMED TO:

Traffic Stripes	912.03.01
Traffic Markings	912.03.02

610.03.01 Long-Life Traffic Stripes

THE SUBPART HEADING AND THE ENTIRE TEXT IS CHANGED TO:

610.03.01 Traffic Stripes

- **A. Striping Plan.** At least 20 days before beginning the work, submit to the RE for approval a striping plan that includes:
 - 1. Schedule of operations for applying traffic stripes.
 - 2. Number and type of equipment.
 - 3. Manufacturer's recommendations for use of the materials, including, but not limited to, mixing ratios and application temperatures.
 - 4. Details on the means and methods for surface preparation
 - 5. Details on the means and methods for premarking
 - 6. Details on the proposed test strip such as location, length etc.
- **B.** Surface Preparation. Immediately before striping the pavement surface, clean the surface of dirt, oil, grease, and foreign material, including curing compound on new concrete. Clean the surface two (2) inches beyond the perimeter of the stripes to be placed.
- C. Striping Test Strip. Before beginning striping operations, construct one (1) or more striping test strips to demonstrate the Contractor's ability to meet the requirements specified in 610.03.01.D. For each striping test strip, apply striping to approximately 500 linear feet of pavement with the same striping procedure that will be used for the Project. Construct a test strip for each applicator unit and epoxy resin material used. Provide the RE with 50 test cards made of heavy stock paper measuring 8 inches by two (2) inches, and two wet film thickness gauges. Construct additional test strips when major equipment repairs or adjustments are made or when the traffic stripes are determined to be defective. Construct additional test strips when traffic-striping operations are performed on multiple, non-continuous occasions. Perform additional test strips as requested by the RE. When the test strip is in compliance, as determined by the RE, proceed with striping operations. Each test strip may remain in place and become part of the finished stripes subject to the requirements of 610.03.01.E.
- **D.** Applying Striping. Mix epoxy resin with an automatic proportioning and mixing machine, and hotspray the compound at a temperature of between 100 and 130 °F onto dry surfaces. Apply the compound with a wet film thickness of 20 ± 1 mil. Apply the material during dry weather conditions when the ambient temperature is a minimum of 45 °F and the surface temperature is a minimum of 50 °F. Adjust operations as required for the prevailing ambient and surface conditions to achieve a no-track drying time of 30 minutes or less.

Immediately after, or in conjunction with, the compound application, uniformly apply 12 pounds of large glass beads per gallon of epoxy resin to the compound. After applying the large glass beads, uniformly apply 12 pounds of small glass beads per gallon of epoxy resin to the compound.

Remove all compound that has been tracked or spilled outside of the intended placement areas.

- **E. Performance.** Ensure the traffic Stripes, show no fading, lifting, cracking, chipping for any reason including but not limited to traffic wear, maintenance activities including snow plowing, until Acceptance. Ensure 60 days after application, traffic stripes have a minimum retroreflectance value of:
 - 375 millicandelas per square meter per lux for white traffic stripe
 - 250 millicandelas per square meter per lux for yellow traffic stripe
- **F. Defective work**. Replace traffic stripes that are determined by the RE before Acceptance to be defective or that are damaged during construction. Remove defective stripes as specified in 610.03.08.

Replace an entire 10-foot skip line if the RE determines the stripe to have a deficiency.

If the RE determines, based upon calculated and measured yields, that the striping has a wet film thickness of less than 19 mils, restripe the entire length with 20 mils of new compound.

Provide the RE with an LTL-X Reflectometer that has been certified by the manufacturer as being calibrated within the last two years. The RE will test the retroreflectance of traffic stripes. Replace traffic stripes that do not meet the retroreflectance values indicated in 610.03.01.E. Replace the entire length of striping where improper curing or discoloration has occurred. Discoloration is localized areas or patches of brown or grayish colored compound. Where improper curing or discoloration occurs intermittently in intervals of 100 feet or less throughout the striping length, replace the entire length of striping from the beginning of the first occurrence until the end of the last occurrence, plus five (5) feet on each end.

Replace the entire length of striping that has failed to bond to the pavement, or has chipped or cracked. Where more than 25 spots of chipping, cracking, or poor bonding have occurred within 1000 linear feet of striping, replace the entire 1000-foot length of striping as indicated in 610.03.01.E.

G. Opening to Traffic. Complete each application of all types of traffic stripes and allow to thoroughly dry before opening to traffic. At a minimum, delineate center lines on undivided roadways and broken lines between lanes before the traveled way is opened. The RE will determine when the traveled way can be opened to traffic.

610.03.02 Thermoplastic Traffic Markings

THE SUBPART HEADING AND THE ENTIRE TEXT IS CHANGED TO:

610.03.02 Traffic Markings

A. Marking Plan. At least 20 days before beginning the work, submit to the RE for approval a marking plan that includes:

- 1. Schedule of operations for applying traffic markings,
- 2. Number and type of equipment,
- 3. Manufacturer's recommendations for use of the materials, including mixing ratios and application temperatures.
- 4. Details on the means and methods for surface preparation
- 5. Details on the means and methods for premarking
- **B.** Surface Preparation. Immediately before marking the pavement surface, clean the surface of dirt, oil, grease, and foreign material, including curing compound on new concrete. Clean the surface two (2) inches beyond the perimeter of the marking to be placed.
- C. Applying Traffic Markings. Place preformed thermoplastic or hot extruded thermoplastic traffic markings on thoroughly dry surfaces and during dry weather conditions. Apply using equipment and procedures that produce markings of the specified color, width, and thickness with well-defined edges, uniform retroreflectivity, and proper bonding to the pavement. Apply the thermoplastic material as follows:
 - 1. **Preformed Thermoplastic.** Melt the preformed thermoplastic tape to bond the traffic markings permanently in position according to the manufacturer's recommendations.
 - Meet the minimum initial retroreflectance value, as specified in 610.03.01.D for thermoplastic tape, by applying additional glass beads to the hot-wet material in a uniform pattern as necessary.
 - 2. **Extruded Thermoplastic.** Uniformly heat the thermoplastic material. When the ambient and surface temperatures are at least 50 °F, apply the melted material at a temperature of between 400 and 425 °F. Extrude the thermoplastic traffic markings on the HMA or concrete pavement ensuring a thickness of 90 ± 1 mils.
 - Immediately after, or in conjunction with the thermoplastic extrusion, uniformly apply glass beads to the wet material at a minimum rate of 10 pounds per 100 square feet of markings. Apply glass beads by mechanical means only.
- **D. Performance.** Ensure the traffic markings show no fading, lifting, cracking, chipping for any reason including but not limited to traffic wear, maintenance activities including snow plowing, until Acceptance. Ensure 60 days after application, traffic markings have a minimum retroreflectance value of:
 - 375 millicandelas per square meter per lux for white traffic markings
 - 250 millicandelas per square meter per lux for yellow traffic markings
- **E. Defective work.** Replace thermoplastic traffic markings that are determined by the RE before Acceptance to be defective or that are damaged during construction. Remove defective markings as specified in 610.03.08.
 - Replace the entire area of thermoplastic traffic markings determined to be less than the required thickness, to have incorrect color or width, to have failed to bond to the pavement, or to have chipped or cracked. The minimum replacement area is an individual word or symbol, or for longitudinal lines the entire length from where the deficiency first occurs to where it no longer exists.

The RE will determine initial retroreflectance as follows:

Provide the RE with an LTL-X Reflectometer that has been certified by the manufacturer as being calibrated within the last two years. The RE will test the retroreflectance of traffic markings. Replace traffic markings that do not meet the retroreflectance values indicated in 610.03.02.D.

F. Opening to Traffic. Complete each application of thermoplastic traffic markings and allow to thoroughly dry before opening to traffic. The RE will determine when the traveled way can be opened to traffic.

610.04 MEASUREMENT AND PAYMENT

THE FOLLOWING ITEM IS DELETED:

ItemPay UnitTRAFFIC MARKINGS, THERMOPLASTICSQUARE FOOT

THE FOLLOWING ITEMS ARE ADDED:

Item Pay Unit
TRAFFIC MARKINGS, LINES, THERMOPLASTIC, "LINEAR FOOT

DIVISION 700 - ELECTRICAL

SECTION 701 - GENERAL ITEMS

701.03 CONSTRUCTION

701.03.01 Existing Systems

The following is added to the third paragraph:

THE THIRD SENTENCE OF THE FIFTH PARAGRAPH IS CHANGED TO:

As directed, deliver salvaged materials to City of Elizabeth Public Works and unload the materials as directed and get a written receipt for the materials unloaded from a City representative.

701.03.07 Flexible Non-metallic Conduit.

B. Installation.

THE SECOND PARAGRAPH IS CHANGED TO:

Cut flexible non-metallic conduit according to manufacturer's recommendations.

THE LAST PARAGRAPH CHANGED TO:

Install true tape marked in one-foot increments for the length of the flexible non-metallic conduit. Install a tracer wire continuously for the entire run of conduits, including through the junction boxes mounted on the wall. Splice the tracer wire only in the junction boxes. Seal the flexible, non-metallic conduit with the tracer wire. If wire or cable is not scheduled to be installed within the next six (6) months, cap and seal the other conduits leaving the true tape inside. Install marking tape in the trench above the conduit.

If restoration of disturbed areas includes pavement, the Department will not make measurement and will not make payment for pavement restoration and concrete backfill for conduit trenches in the existing paved roadway.

701.04 MEASUREMENT AND PAYMENT

THE FOLLOWING IS ADDED:

If restoration of disturbed areas includes sidewalks, driveways and islands, the Department will not make measurement and will not make payment for sidewalks, driveways and islands.

SECTION 702 - TRAFFIC SIGNALS

702.02 MATERIALS

THE FOLLOWING ITEM IS ADDED TO THE LIST OF MATERIALS:

Image Detection System 918.16

THE FOLLOWING IS ADDED:

All traffic signal equipment is to be powder-coated black. The color of the finish coat of all ITS equipment has to match, including the traffic signal equipment. Provide a color sample to the City for approval prior to ordering.

702.03 CONSTRUCTION

THE FOLLOWING IS ADDED:

The curb ramps at the traffic signal shall be coordinated with the traffic signal equipment to ensure accessibility of the traffic signal equipment and the intersection.

Maintain as-built drawings of each signal modification. Place copies of the as-built drawings for each traffic signal system in a plastic pocket mounted inside the cabinet door of each controller cabinet. Also provide a copy of all forms and as-built drawings to the RE.

THE FOLLOWING IS ADDED:

702.03.13 Uninterruptible Power Supply (UPS System, Complete)

Provide a true uninterruptible power system with power conditioner, filtering, lightning attenuation and external battery that is designed for roadside transportation and traffic applications. UPS system shall be Model Alpha FXM 1100 UPS Model with Alpha Universal Automatic Transfer Switch (UATS) and Alpha Universal Generator Transfer Switch (UGTS), as manufactured by Alpha Technologies, or approved equal

A. Material.

- Provide all input/output connections as well as visual and programming features as front panel mounted.
- Provide front panel-mounted input/output connections as well as visual and programming features
- Provide a panel-mounted LCD display, which is fully functional and programmable.
- Provide all input and output connections between the UPS and Bypass as circular locking type, with no exposed conductors or connections between these devices to maximize safety.
- Place the batteries inside the cabinet base separated from the concrete by a PVC tray.
- Provide a UPS system capable of producing a fully conditioned, regulated pure Sine Wave AC power in all operational modes to all traffic control equipment. This regulated pure sine wave is power is controlled regulated and filtered with high frequency electronic integrated circuitry.

- The electronic control circuit shall constantly sample the AC input. This control circuit shall ensure the output voltage is being regulated, filtered and conditioned at all times. The regulated voltage that is being provided will be a steady 120v AC on the output of the UPS. The UPS will provide 120v AC from input source as low as 85 volts and as high as 175VAC. When operating in backup mode, the UPS output shall be 120VAC±2% pure sine wave output≤3%THD 60Hz±5%.
- Provide an inverter circuit capable of high duty operation at all times, providing an output of pure clean sine wave with an efficiency of at least 98% @ 100% load.
- Provide operation at its maximum rated output at Unity Power Factor (1000watts) for continuous operation and 115% of its rated output for two (2) minutes at Unity Power Factor (1150 watts). Enable the traffic UPS to support any combination of signal heads whether Incandescent, LED or Neon, by any manufacturer, regardless of power factor.
- Provide a UPS capable of providing an overload output rating of 115% to any combinations of signal types whether Incandescent, LED or Neon during inrush or overload conditions for a maximum time of two (2) minutes.
- In case of UPS failure and or battery depletion, ensure upon the return of Utility Power that the Utility Power will be Failsafe-Bypassed to the controller and allow the controller to resume normal operation. Provide a secondary redundant path for the Utility Power via the External Manual Bypass if the Internal UPS Bypass fails.
- Provide a UPS capable of operating in a Bypass mode until the depleted batteries have reached a predetermined recharged stated and then resume full on-line operation.
- Operate the UPS in a fully uninterruptible on-line mode during flash or normal signal operations.
- Operate the UPS in a fully uninterruptible on-line mode during normal signal operation for a period not less than eight (8) hours at -40°F to +165°F.
- Rate the UPS at Unity Power factor. Equate the VA and Watts rating on the output at all times.
- Provide a UPS with Unity Power Factor in overload conditions.
- Install a UPS with an External Bypass Switch, including an alternate-source input connection.
- Construct the UPS case entirely from aluminum.
- Provide a UPS capable of Hot swapping the battery or battery bank, without shutting down the UPS.
- Provide a UPS having an LCD Front Panel Display for power interruptions, flash delay programming capability, UPS status, Load, Alarm, Overload as well as On/Off and Test.
- Provide an RS 232 port with real-time intelligent interface software for use with a Laptop. This software will provide data logs and real-time UPS monitoring.
- Provide electronics that consist of a True Sine wave constant duty high frequency computer-controlled voltage regulating and conditioning circuit. This circuitry will provide output voltage regulation under all load conditions of +/- 2%. When operating in backup mode, the UPS output shall be 120VAC ± 2% pure sine wave output ≤3%THD 60Hz ± 0.3Hz.
- Provide an isolation transformer rated at the maximum overload rating of the UPS.
- The UPS shall have surge protection compliant with IEEE/ANSI C.62.41 Cat. A & B
- Provide a UPS with recharge time for the battery, from "protective low-cutoff" to 90% or more of full battery charge capacity that does not exceed twelve hours.
- Provide a UPS with a battery charging system that is temperature compensating.
- **B.** Batteries. Provide gelled lead acid batteries or absorbed glass mat, non-spillable, valve-regulated batteries. Provide batteries with three-year minimum operating life. Bolt

connections to battery terminals with stainless steel hardware. The charger shall be an intelligent charger with control systems that automatically incorporates bulk, absorption and float charging modes.

- C. Indicator Light. Install a red LED light (0.75"-1.50" in diameter) on the exterior of the controller cabinet to indicate the battery back-up is in use and loss of A.C. cabinet power. Illuminate indicator light when the battery back-up system is providing power to run the intersection. Turn off the light during normal A.C. power operation. Install the light at a point easily visible from a vehicle traveling on the main arterial of the intersection. Provide watertight seal.
- **D.** Construction. Install inside the controller cabinet as per manufacturer's recommendations. Test UPS with simulated field electrical loading during bench test by removing AC power and allowing the controller cabinet to run solely with UPS power.

702.04 MEASUREMENT AND PAYMENT

THE FOLLOWING IS ADDED:

Pay Item Unit

UPS SYSTEM, COMPLETE UNIT

SECTION 912 - PAINTS, COATINGS, TRAFFIC STRIPES, AND TRAFFIC MARKINGS

912.03.01 Epoxy Traffic Stripe

THE SUBPART HEADING IS CHANGED TO:

912.03.01 Traffic Stripes

A. Epoxy Resin.

THE FIRST SENTENCE IS CHANGED TO:

For pavement striping, use an epoxy resin that is a 2-component, 100-percent solids formulation conforming to the following requirements:

B. Glass Beads.

THE FIRST PARAGRAPH IS CHANGED TO:

Submit certifications of compliance as specified in 106.07 for each lot of glass beads used on the Contract. For each lot of glass beads, submit test results indicating the parts per million of lead, antimony and arsenic as determined by testing according to Environmental Protection Agency testing method 3052 and testing method 6010B or 6010C. Ensure glass beads do not contain more than 200 ppm of lead, 200 ppm of antimony, or 100 ppm of arsenic.

912.03.02 Thermoplastic Traffic Markings

THE SUBPART HEADING IS CHANGED TO:

912.03.02 Traffic Markings

THE ENTIRE SUBPART TEXT IS CHANGED TO:

For traffic markings, use either preformed or hot extruded thermoplastic conforming to AASHTO M 249, except that for preformed thermoplastic, the minimum thickness requirement is 90 mils. Use beads conforming to AASHTO M 247, Type 1, with a moisture resistant coating. Ensure glass beads do not contain more than 200 ppm of lead, 200 ppm of antimony, or 100 ppm of arsenic.

Submit certifications of compliance, as specified in 106.07, for each batch of materials used on the Contract. For each lot of glass beads, submit test results indicating the parts per million of lead, antimony and arsenic as determined by testing according to Environmental Protection Agency testing method 3052 and testing method 6010B or 6010C.

SECTION 918 - ELECTRICAL MATERIALS

918.09 Cabinets

THE FIRST SENTENCE IS CHANGED TO:

For cabinets, use powder-coated black finish.

918.12 Pedestals, Poles, Transformer Bases, and Mast Bracket Arms

THE FIRST SENTENCE IS CHANGED TO:

Ensure pedestals, poles, lighting, bracket arms, and traffic signal mast arms are powder-coated black.

END TECHNICAL SPECIFICATIONS



COUNTY OF UNION BOARD OF CHOSEN FREEHOLDERS

PLANS FOR

INTERSECTION IMPROVEMENTS AT JEFFERSON AVENUE AND NORTH AVENUE

LIST OF UTILITIES AND EMERGENCY CONTACT INFORMATION **ELIZABETH FIRE DEPARTMENT** ONOFRIO VITULLO, DIRECTOR 411 IRVINGTON AVENUE DEPARTMENT: ELIZABETH, NJ 07208 908-820-2800 **ELIZABETH POLICE DEPARTMENT** JAMES COSGROVE, DIRECTOR **POLICE** 1 POLICE PLAZA DEPARTMENT: ELIZABETH, NJ 07201 908-558-2000 **ELIZABETH PUBLIC WORKS** JOHN F. PAPETTI, JR., DIRECTOR PUBLIC 50 WINFIELD SCOTT PLAZA WORKS: ELIZABETH, NJ 07201 908-820-4100 ETOWN SERVICES, LLC DEE GILLESPIE P.O. BOX 102 SEWER: BOUND BROOK, NJ 08805 LIBERTY WATER DEE GILLESPIE P.O. BOX 102 BOUND BROOK, NJ 08805 PSE&G **EDWARD GRAY** 80 PARK PLAZA, T-12 NEWARK, NJ 07102 COMCAST RICH GUGULSKI CABLE: 800 RAHWAY AVENUE UNION CITY, NJ 07083 **ELIZABETHTOWN GAS** GREGORY J. BALINT GAS: 520 GREEN LANE UNION, NJ 07083 **VERIZON** BILL SCHNEIDER TELEPHONE: 175 W MAIN STREET FREEHOLD, NJ 07728

IT IS THE RESPONSIBILITY OF THE CONTRACTOR TO CONTACT NJ ONE CALL PRIOR TO THE START OF CONSTRUCTION. CALL FOR MARKOUTS THREE

(3) FULL BUSINESS DAYS IN ADVANCE AND BEGIN

EXCAVATION WITHIN 10 DAYS. ALL CONTRACTORS

ON-SITE MUST HAVE THEIR OWN MARKOUT.

UNION COUNTY PROJECT NO. 2017-003




PROJECT LOCATION MAP NOT TO SCALE

THE BOUND VERSION OF THE NEW JERSEY DEPARTMENT OF TRANSPORTATION STANDARD SPECIFICATIONS FOR ROAD AND BRIDGE CONSTRUCTION OF 2007 (U.S. CUSTOMARY ENGLISH UNITS) AND ALL AMENDMENTS IN THE SUPPLEMENTAL SPECIFICATION FORMAT THERE TO SHALL GOVERN.

THE NEW JERSEY DEPARTMENT OF TRANSPORTATION "STANDARD ROADWAY CONSTRUCTION\TRAFFIC CONTROL\BRIDGE CONSTRUCTION DETAILS" BOOKLET DATED 2007 AND "ELECTRICAL BUREAU STANDARD DETAILS, 2007" AND ALL BASELINE DOCUMENT CHANGES MADE TO THESE CONSTRUCTION DETAILS, SHALL GOVERN, EXCEPT FOR THOSE DETAILS CONTAINED HEREIN.

CITY OF ELIZABETH UNION COUNTY, NEW JERSEY

AUGUST 2018

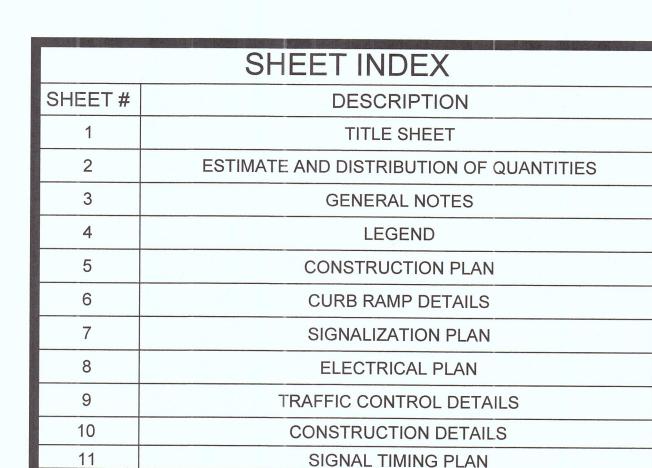

RECOMMENDED FOR


RECOMMENDED FOR


RECOMMENDED FOR

APPROVAL BY

APPROVAL BY

APPROVAL BY

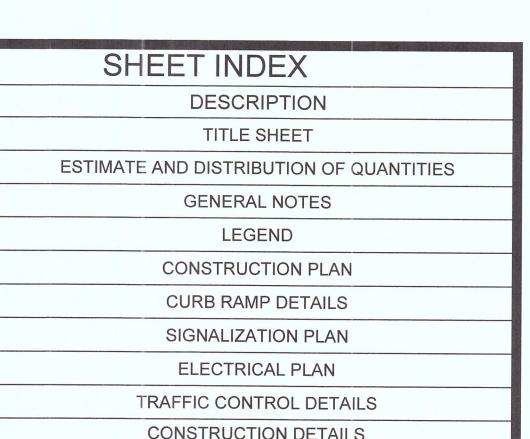

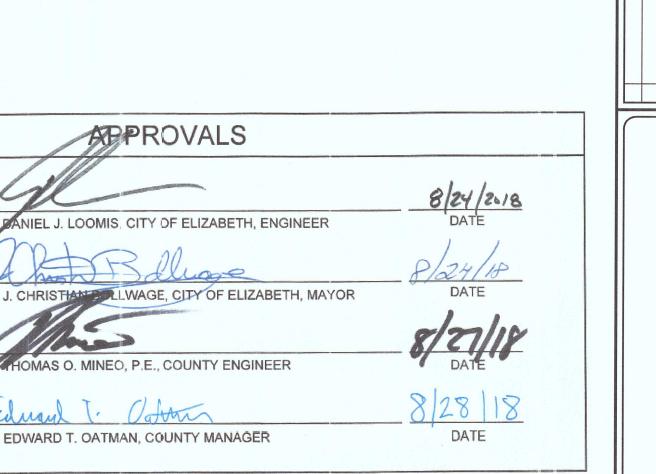




HADDONFIELD, NJ 08033

PLANS WHICH DO NOT BEAR AN EMBOSSED SEAL ARE NOT VALID.

ENGINEERS AND AFFILIATES ARE INSTRUMENTS O BERVICE IN RESPECT OF THE PROJECT. THEY ARE NO OR ON ANY OTHER PROJECT. ANY REUSE WI WRITTEN VERIFICATION OR ADAPTATION BY REMINGTO PURPOSE INTENDED WILL BE AT OWNERS SOLE RISK AL /ERNICK ENGINEERS AND AFFILIATES FROM ALL CL

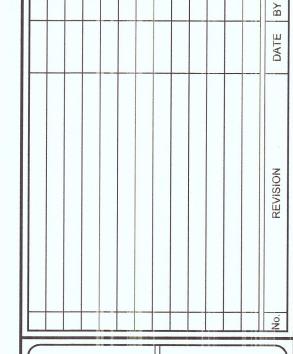

DRAWN BY: DESIGN BY: CHECKED BY: SCALE SPB JLD FJS AS NOTE DATE 11/27/2017 of 11 JOB No.: 2000F009

ESTIMATE/DISTRIBUTION OF QUANTITIES

#	DESCRIPTION	UNITS	Construction	Electrical	PLAN QUANTITY	IF & WHERE DIRECTED	BID QUANTITY
4	CONCTRUCTION LAVOUT	18			1	0	1
	CONSTRUCTION LAYOUT	LS			1	0	1
	SOIL EROSION AND SEDIMENT CONTROL	LS			1	60	60
	BREAKAWAY BARRICADE	UN			0	100	100
	DRUM TRAFFIC CONE	UN			0	100	100
	CONSTRUCTION SIGNS	SF			0	300	300
		ALLOWANCE			0	0	ALLOWANCE 0
	NO ITEM	-			0	0	0
	NO ITEM CLEARING SITE	LS		AND THE CONTRACTOR OF T	1	0	1
	TRAFFIC CONTROL TRUCK WITH	UN			1	0	1
	MOUNTED CRASH CUSHION					0	80
	TRAFFIC DIRECTOR, FLAGGER	HR			80	0	1
	FLASHING ARROW BOARD 2' X 4' HMA MILLING, 3" OR LESS	SY	520		520	0	520
	PORTABLE VARIABLE MESSAGE SIGN	UN			0	2	2
	WITH REMOTE COMMUNICATION				78	12	90
	TACK COAT	GAL -	78		10	0	0
	NO ITEM HOT MIX ASPHALT 12.5M64 SURFACE			Annual Company of the	61	9	70
	COURSE, 2" THICK	TON	61				
	NO ITEM	_			0 16	0 4	20
	HOT MIX ASPHALT PAVEMENT REPAIR	SY	16		0	0	0
	NO ITEM NO ITEM				0	0	0
	NO ITEM	-			0	0	0
	NO ITEM				0	0	0 0
	NO ITEM	-			0	0	0
	NO ITEM NO ITEM	-			0	0	0
-	NO ITEM	_			0	0	0
)	2" RIGID NON-METALLIC CONDUIT	LF		62	62	28	90
	SERVICE WIRE #6	LF		186	186	0	0
	NO ITEM NO ITEM	-			0	0	0
	NO ITEM	_			0	0	0
	RESET EXISTING CASTING	UN	3		3	0	100
	CONCRETE SIDEWALK, 4" THICK	SY	84		84	16	0
	NO ITEM	-			0	0	0
	NO ITEM DETECTABLE WARNING SURFACE	SY	6		6	0	6
	NO ITEM	-			0	O	0
)	NO ITEM	-			0	0	0
	NO ITEM	LF	60	The state of the s	0 60	10	70
	9"X18" CONCRETE VERTICAL CURB NO ITEM	LF -	OU		0	0	0
	NO ITEM	_			0	0	0
	NO ITEM	-			0	0	0
3	TRAFFIC MARKINGS, LINES,	LF	376		376	24	400
	THERMOPLASTIC, 12"				0	0	0
3	NO ITEM				0	0	0
9	NO ITEM	_			0	0	20
)	REGULATORY AND WARNING SIGN	SF	18		18	2	
	REFLECTORIZED MAST ARM STREET	SF		15	15	0	15
2	NAME SIGNS CONTROLLER, 8 PHASE	UN		1	1	0	1
3	CONTROLLER, 6 F HAGE CONTROLLER TURN-ON	UN		1	1	0	1 0
1	NO ITEM	-			0	0	0
5	UPS SYSTEM, COMPLETE	UN LF		346	346	54	400
3 7	3" RIGID METALLIC CONDUIT 18" X 36" JUNCTION BOX	UN		4	4	0	4
3	FOUNDATION, TYPE SFK	UN		2	2	0	2
9	FOUNDATION, TYPE STF	UN		1	1 2	0	2
)	FOUNDATION, TYPE P.M.C.	UN		2	1	0	1
2	FOUNDATION, TYPE P-MC METER CABINET, TYPE T	UN		1	1	0	1
3	GROUND WIRE, NO. 8 AWG	LF		403	403	47	450
4	TRAFFIC SIGNAL STANDARD, ALUMINUM			2	2	0	2
5	TRAFFIC SIGNAL STANDARD, STEEL	UN		1 2	1 2	0	2
5 7	PEDESTRIAN SIGNAL STANDARD TRAFFIC SIGNAL MAST ARM, ALUMINUM	UN		2	2	0	2
/ B	TRAFFIC SIGNAL MAST ARM, ALUMINOM	UN		1	1		1
9	TRAFFIC SIGNAL CABLE, 2 CONDUCTOR	LF		570	570	50 50	620 620
0	TRAFFIC SIGNAL CABLE, 5 CONDUCTOR	LF		570 1026	570 1026	204	1230
1	TRAFFIC SIGNAL HEAD	R LF UN		1026	8	0	8
2	TRAFFIC SIGNAL HEAD PEDESTRIAN SIGNAL HEAD	UN	ention against 1 - A description of the control of	6	6	0	6
4	PUSH BUTTON	UN		6	6	0	6
5	IMAGE DETECTOR	UN		3	3	0	100
6	MULTIPLE LIGHTING WIRE, NO. 6 AWG	LF		100	100	0	1
7	LIGHTING MAST ARM ALUMINUM LUMINAIRE	UN		1	1	0	1
78 79	NO ITEM	-			0	0	0
30	TOPSOILING, 4" THICK	SY	38		38	12	50 50
1	FERTILIZING AND SEEDING, TYPE A-3	SY	38		38	12	50
32	STRAW MULCHING	SY	38		0	20	20
33	BORROW TOPSOIL	CY					

RVE

REMINGTON & VERNICK ENGINEERS

232 KINGS HIGHWAY EAST
HADDONFIELD, NJ 08033
(856) 795-9595, FAX (856) 795-1882
WEB SITE ADDRESS: WWW.RVE.COM
Certification of Authorization: 24 GA 28003300

ENGINEERING EXCELLENCE~

DATE: 9.43.18
FRANK J. SENEY JR
NJ PROFESSIONAL ENGINEER LIC. No. 35321

PLANS WHICH DO NOT BEAR AN EMBOSSED SEAL ARE NOT VALID.

ALL DOCUMENTS PREPARED BY REMINGTON & VERNICK ENGINEERS AND AFFILIATES ARE INSTRUMENTS OF

ALL DOCUMENTS PREPARED BY REMINGTON & VERNICK ENGINEERS AND AFFILIATES ARE INSTRUMENTS OF SERVICE IN RESPECT OF THE PROJECT. THEY ARE NOT INTENDED OR REPRESENTED TO BE SUITABLE FOR REUSE BY OWNER OR OTHERS ON EXTENSIONS OF THE PROJECT OR ON ANY OTHER PROJECT. ANY REUSE WITHOUT WRITTEN VERIFICATION OR ADAPTATION BY REMINGTON & VERNICK ENGINEERS AND AFFILIATES FOR THE SPECIFIC PURPOSE INTENDED WILL BE AT OWNERS SOLE RISK AND WITHOUT LIABILITY OR LEGAL EXPOSURE TO REMINGTON & VERNICK ENGINEERS AND AFFILIATES; AND OWNER SHALL INDEMNIFY AND HOLD HARMLESS REMINGTON & VERNICK ENGINEERS AND AFFILIATES FROM ALL CLAIMS, DAMAGES, LOSSES AND EXPENSES ARISING OUT OF OR

H	BY CHK

STIMATE & DISTRIBUTION OF QUANTITIES

INTERSECTION IMPROVE

DRAWN BY: DESIGN BY: CHECKED BY: SCALE:

SPB JLD FJS AS NOTED

DATE: SHEET No.:

11/27/2017 JOB No.: 2 00 2000F009

GENERAL NOTES:

- 1. CONTRACTOR SHALL VERIFY ALL DIMENSIONS AND EXISTING CONDITIONS IN THE FIELD PRIOR TO THE START OF THE CONSTRUCTION, ANY ERRORS OR DISCREPANCIES SHALL BE BROUGHT TO THE ATTENTION OF THE ENGINEER IMMEDIATELY.
- 2. LOCATION OF EXISTING UTILITIES ARE APPROXIMATE AND MUST BE VERIFIED IN THE FIELD PRIOR TO THE START OF CONSTRUCTION.
- 3. THE CONTRACTOR SHALL USE EXCAVATED MATERIALS FOR BACKFILL UNLESS OTHERWISE DIRECTED BY THE ENGINEER.
- 4. ALL PAVED AND CONCRETE AREAS DISTURBED DURING CONSTRUCTION SHALL BE RESTORED TO EXISTING
- CONDITION AT LEAST EQUAL TO THAT WHICH EXISTED PRIOR TO THE START OF CONSTRUCTION.

 5. ALL GRASSED OR WOODED AREAS DISTRIBUTED DURING CONSTRUCTION SHALL BE TOPSOILED AND SEEDED.
- 6. ALL FILL SHALL BE PLACED IN 12" LAYERS AND THOROUGHLY COMPACTED TO THE SATISFACTION OF THE ENGINEER. IF BORROW FILL IS REQUIRED, IT SHALL BE SUBJECT TO THE APPROVAL OF THE ENGINEER.
- 7. THE CONTRACTOR SHALL BE RESPONSIBLE FOR THE LOCATION AND PRESERVATION OF THE UNDERGROUND AND SURFACE UTILITIES AND STRUCTURES AT OR ADJACENT TO THE SITE OF CONSTRUCTION AND IT SHALL BE AT HIS OWN EXPENSE TO REPAIR OR REPLACE ANYTHING THAT HE DAMAGES.
- 8. BASELINES HAVE BEEN PROVIDED ON THE PLANS. IT SHALL BE THE CONTRACTOR'S RESPONSIBILITY TO LOCATE THE BASELINE AS SHOWN ON THE PLAN.
- 9. ALL CONSTRUCTION DETAILS NOT SHOWN SHALL BE IN ACCORDANCE WITH N.J.D.O.T. STANDARDS AS DETAILED
- STANDARD ROADWAY CONSTRUCTION/TRAFFIC CONTROL/BRIDGE CONSTRUCTION DETAILS, 2016 EDITION
- STANDARD ELECTRICAL DETAILS, 2007 EDITION
- INCLUDING ALL APPLICABLE BASELINE DOCUMENT CHANGES AND APPENDICES. THESE DETAILS MAY BE PURCHASED THROUGH THE N.J.D.O.T. PLANS AND SPECIFICATION CENTER AT:

1035 PARKWAY AVENUE,

TRENTON, NEW JERSEY

08625-0600

(TELEPHONE: 1-609-530-2098)

10. SEPARATE PAYMENT WILL NOT BE MADE FOR SAW CUTTING OF ANY KIND, BUT THE COST SHALL BE INCLUDED

- IN THE VARIOUS ITEMS OF THE PROPOSAL.

 11. PAYMENT FOR JOINT MATERIAL FOR ALL CONCRETE WORK WILL NOT BE MEASURED BUT SHALL BE INCLUDED.
- IN THE VARIOUS ITEMS OF THE PROPOSAL.

 12. MANHOLE CASTINGS THAT ARE TO BE RESET SHALL BE RESET 1/4" LOWER THAN THE PROPOSED PAVEMENT
- ELEVATION.

 13. ALL GRASS AND WOODED AREAS DISTURBED DURING CONSTRUCTION SHALL BE BACKFILLED AS DIRECTED.
- 14. THE CONTRACTOR SHALL BE RESPONSIBLE TO MAINTAIN ALL EXISTING CONCRETE CURB NOT SHOWN TO BE REMOVED. THE CONTRACTOR WILL BE RESPONSIBLE FOR COMPLETE REMOVAL AND REPLACEMENT OF ANY DAMAGED CURB NOT DOCUMENTED PRIOR TO THE START OF CONSTRUCTION AT NO ADDITIONAL COST TO THE
- 15. ALL UNUSED MATERIAL EXCAVATED FROM THE PROJECT SITE ARE TO BE DISPOSED OF AT AN APPROVED FACILITY.
- 16. THE CONTRACTOR SHALL BE RESPONSIBLE FOR ALL SOIL EROSION AND SEDIMENT CONTROL MEASURES AS INDICATED IN THE PLANS AND SPECIFICATIONS. ALL ASSOCIATED COSTS SHALL BE INCLUDED UNDER PAY ITEM "SOIL EROSION AND SEDIMENT CONTROL".
- 17. THE CONTRACTOR MUST OBTAIN AND PAY FOR COUNTY ROAD OPENING PERMIT FOR ALL WORK WITHIN THE COUNTY RIGHT—OF—WAY ALL COSTS ASSOCIATED WITH PERMIT ACQUISITION SHALL BE INCLUDED IN THE VARIOUS ITEMS IN THE PROPOSAL.
- 18. THE CONTRACTOR SHALL REMOVE, RESET OR REPLACE ALL ROOF DRAINS FROM THE CURB/GUTTER LINE TO THE RIGHT-OF-WAY LINE DISTURBED DURING CONSTRUCTION OR AS DIRECTED BY THE ENGINEER. SEPARATE PAYMENT WILL NOT BE MADE BUT SHALL BE INCLUDED IN THE VARIOUS ITEMS OF THE PROPOSAL.
- 19. CONTRACTOR SHALL RESTORE ALL EXISTING FEATURES DISTURBED DURING CONSTRUCTION (I.E. MAILBOXES, IRRIGATION SYSTEMS, LANDSCAPING, ETC.). ALL COSTS SHALL BE INCLUDED IN THE PRICE BID FOR CLEARING SITE.
- 20. THE CONTRACTOR WILL BE RESPONSIBLE FOR KEEPING THE PAVED CARTWAY FREE AND CLEAR OF SEDIMENT EACH DAY THE WORK PROGRESSES AND AS OFTEN AS NECESSARY TO KEEP A CLEAN BROOM SWEPT CONDITION AND OR AS DIRECTED BE THE ENGINEER.
- 21. TRAFFIC CONTROL INCLUDING ALL DEVICES SHALL BE PAID UNDER THE APPROPRIATE ITEMS, AND SHALL BE IN ACCORDANCE WITH THE MOST CURRENT M.U.T.C.D. AND N.J.D.O.T. DETAILS.
- 22. ALL PEDESTRIAN ACCESS TO SIDEWALKS AND STREETS, INCLUDING CROSSWALKS, CURB RAMP, STREET FURNISHINGS, PEDESTRIAN SIGNALS, PARKING AND OTHER COMPONENTS OF PEDESTRIAN ACCESS PROPOSED IN THE RIGHT-OF-WAY ARE TO BE IN ACCORDANCE WITH ADA & ABA ACCESSIBILITY GUIDELINES AND THE CURRENT PUBLIC RIGHTS-OF-WAY GUIDELINES PROPOSED BY THE ARCHITECTURAL AND TRANSPORTATION BARRIERS COMPLIANCE BOARD (ACCESS BOARD).
- 23. PAYMENT FOR OBSTRUCTION REMOVAL SUCH AS TREE ROOTS AND EXISTING INFRASTRUCTURE WHICH MAY INTERFERE WITH THE PROPOSED CONSTRUCTION, SHALL BE INCLUDED IN THE ITEM "CLEARING SITE".
- 24. A MINIMUM OF ONE (1) FOOT OF PAVING SHALL BE REMOVED AROUND THE PERIMETER OF ALL MANHOLE AND INLET CASTINGS TO ENSURE A MINIMUM OF TWO (2) INCHES OF SURFACE COURSE IS PROVIDED AROUND THEM. THIS WORK SHALL BE INCLUDED IN THE UNIT PRICE BID FOR "HOT MIX ASPHALT 12.5M64 SURFACE COURSE".
- 25. SEPARATE PAYMENT WILL NOT BE MADE FOR RESETTING EXISTING UTILITY METERS, VALVE BOXES, VENTS, CLEANOUTS AND SPRINKLER HEADS REQUIRED FOR THE CONSTRUCTION BEYOND THE ROADWAY CARTWAY. HOWEVER, ALL COSTS ASSOCIATED WITH THIS WORK SHALL BE INCLUDED IN THE VARIOUS ITEMS OF THE PROPOSAL.
- 26. AT ALL LIMITS OF PAVING (L.O.P.) THE CONTRACTOR SHALL SAWCUT, TACK COAT AND SEAL TO MATCH EXISTING PAVEMENT. SEPARATE MEASUREMENT AND PAYMENT FOR ALL THIS WORK SHALL NOT BE MADE AND ALL COSTS SHALL BE INCLUDED IN THE VARIOUS ITEMS OF THE BID.
- 27. INLET SEDIMENT PROTECTION SHALL BE INSTALLED AT ALL EXISTING AND PROPOSED INLETS AND CATCH BASINS SHOWN ON THE PLANS. PAYMENT SHALL BE INCLUDED IN THE LUMP SUM COST FOR 'SOIL EROSION AND SEDIMENT CONTROL'.
- 28. THE CONTRACTOR IS NOT PERMITTED TO STORE ANY EQUIPMENT OR MATERIALS WITHIN THE RIGHT OF WAY (R.O.W.). IT IS THE RESPONSIBILITY OF THE CONTRACTOR TO PROVIDE OFF—SITE STORAGE FOR ANY EQUIPMENT OR MATERIALS.
- 29. SHOULD THE CONTRACTOR WISH TO ALTER THE APPROVED TRAFFIC CONTROL PLANS, SUBMIT A REVISED TRAFFIC CONTROL PLAN SEALED BY A PROFESSIONAL ENGINEER IN THE STATE OF NEW JERSEY FOR APPROVAL TO THE COUNTY.

SURVEY NOTES:

- 1. THE HORIZONTAL DATUM IS BASED ON NAD-1983 AND THE VERTICAL DATUM IS BASED ON NAVD-1988.(ADD 1.05' TO THESE ELEVATIONS TO CONVERT TO NGVD-1929 DATUM)
- 2. PROPERTY AND RIGHT—OF—WAY LINES SHOWN ON THESE PLANS ARE APPROXIMATE LOCATIONS BASED ON THE CURRENT TAX MAPS OF THE CITY OF ELIZABETH, UNION COUNTY, NEW JERSEY. PROPERTY AND RIGHT—OF—WAY LINES ARE SHOWN FOR GRAPHICAL INFORMATION ONLY AND HAVE NOT BEEN FIELD VERIFIED.
- 3. EXISTING TOPOGRAPHIC CONDITIONS WERE SURVEYED BY REMINGTON & VERNICK ENGINEERS UNDER THE SUPERVISION OF CHARLES E. ADAMSON, N.J.P.L.S. LICENSE NO. 42627. THE SURVEY WORK WAS COMPLETED ON NOVEMBER 27, 2017.



REMINGTON & VERNICK ENGINEERS

232 KINGS HIGHWAY EAST
HADDONFIELD, NJ 08033
(856) 795-9595, FAX (856) 795-1882
WEB SITE ADDRESS: WWW.RVE.COM
Certification of Authorization: 24 GA 28003300
~ENGINEERING EXCELLENCE~

DATE: Q, 13.18

FRANK I SENEY

NJ PROFESSIONAL ENGINEER LIC. No. 35321

PLANS WHICH DO NOT BEAR AN EMBOSSED SEAL ARE NOT VALID.

ALL DOCUMENTS PREPARED BY REMINGTON & VERNICE ENGINEERS AND AFFILIATES ARE INSTRUMENTS OF SERVICE IN RESPECT OF THE PROJECT. THEY ARE NOT INTENDED OR REPRESENTED TO BE SUITABLE FOR REUSE BY OWNER OR OTHERS ON EXTENSIONS OF THE PROJECTOR ON ANY OTHER PROJECT. ANY REUSE WITHOUT WRITTEN VERIFICATION OR ADAPTATION BY REMINGTON & VERNICK ENGINEERS AND AFFILIATES FOR THE SPECIFIC PURPOSE INTENDED WILL BE AT OWNERS SOLE RISK AND WITHOUT LIABILITY OR LEGAL EXPOSURE TO REMINGTON & VERNICK ENGINEERS AND AFFILIATES; AND OWNER SHALL INDEMNIFY AND HOLD HARMLESS REMINGTON & VERNICK ENGINEERS AND AFFILIATES FROM ALL CLAIMS DAMAGES, LOSSES AND EXPENSES ARISING OUT OF OR

-	2			
				100
o.	REVISION	DATE	ВУ СН	CH
		STATES OF THE PROPERTY OF THE		

ENERAL NOTES

INTERSECTION IMPROVEMENT
NORTH AVENUE & JEFFERSON AV

 DRAWN BY:
 DESIGN BY:
 CHECKED BY:
 SCALE:

 SPB
 JLD
 FJS
 AS NOTED


 DATE:
 SHEET No.:

11/27/2017 JOB No.: 2000F009

3 of 11

STANDARD LEGEND

					NOTE: NO	T ALL SYMBOLS MAY BE	USED				
DE	SCRIPTION	EXISTING	PROPOSED	ITEM	DESCRIPTION	EXISTING	PROPOSED	ITEM	DESCRIPTION	EXISTING	PROPOSED
	ERHEAD WIRE	OHW			CROWS FOOT	Y			EDGE OF PAVEMENT		
	NITARY FORCE MAIN PIPE	FM	FM		AERIAL TARGET		+		CURB		
		D	D		CONCRETE MONUMENT		■ (SET)		PAVEMENT / CONC. / SIDEWALK	BITUMINOUS/ASPHALT	ASPHALT DRIVEWAY
	DRM SEWER PIPE ≤12"	(SIZE & TYPE)	<u>(SIZE & TYPE)</u>	/A (7)	PK / MAG NAIL	0	• (SET)			CONCRETE	CONCRETE
	DRM SEWER PIPE > 12"		G		DRILL HOLE SPIKE					BRICK /PAVERS	BRICK/PAVERS
GAS	S SERVICE	<i>G</i>	s		DRILL HOLE W/ WINGS	- 0 -				STONE	STONE
SAN	NITARY SEWER PIPE ≤12"	(SIZE & TYPE)	(SIZE & TYPE)		STAKE	Δ	▲ (SET)				MILLING
SAN	NITARY SEWER PIPE > 12"	(SIZE & TYPE) 				Δ	Δ (SET)		LIMIT OF EXCAVATION		
ELE	ECTRIC SERVICE	E	Е ———		HUB		• (SET)		GUIDE RAIL		
FIB	ER OPTIC SERVICE	F0	————FO ———		PIN W/ CAP IRON PIPE	•	• (SET)		BOLLARD	∅	o
TEI	LEPHONE SERVICE	T	Τ ———		IRON PIN			ORK	MAILBOX	M	M
CO	MMUNICATIONS SERVICE	C	c		CROSS CUT	×	★ (SET)	9	SIGNS		+
IRF	RIGATION PIPE	IRR	IRR	4	DISK						•~
WA	ATER SERVICE		W	S	STONE	0		9	FLAG POLE	~	
	ATER SHUT-OFF	w.Sc			REBAR	⊗		0	BENCH		
	ATER METER	w _M	W M		BASELINE	7	-+	8	PILE		©
		₩V W	M NEW M RESET		CENTERLINE				DETECTABLE WARNING SURFACE		\$853
	ATER VALVE		₩ NEW ₩ RESET		EASEMENT			ळ	TYPICAL STRIPING		
	ATER HYDRANT	Ä Ço	@		RIGHT-OF-WAY			Щ	ADA STRIPING	گ	ě.
WE	ELL				PROPERTY BOUNDARY			SIT	TRAFFIC CONTROL BOX	TCB	
YA	ARD HYDRANT				ADJACENT PROPERTY BOUNDARY				TRAFFIC LIGHT		(ARM TO SCALE)
ME	ETER PIT	⊙							DEPT. OF TRANSPORTATION MANHOLE	<i>∞</i>	
G/	AS SHUT-OFF	<i>&</i>			RAILROAD TRACKS				STATE HIGHWAY DEPARTMENT	MANHOLE SHD BOX	
G/	AS METER	G M			STATE BOUNDARY				RAILROAD CROSSING BEACON	⊗	
G/	AS VALVE	Gν ⊠	M NEW M RESET		MUNICIPAL / COUNTY BOUNDARY				CALL BOX	(B)	
G/	AS LINE MARKER	<u>-G-</u>		_			. P.#		OIL FILL	Ð	
CL	EANOUT	\mathscr{C}	•	4	BORING LOCATION	₩ 8-#	♦ B−#			UST	
SE	EWER VENT	<i>≨</i> ⁄			MONITORING WELL LOCATION	⊕ MW-#			UNDERGROUND STORAGE TANK LID	RP	
	LET TYPE A		RESET RECONSTRUCT		TEST PIT LOCATION	₽ 7₽−#	■ TP-#		RISER PIPE		
	ILET TYPE B		NEW RESET/ RECONSTRUCT		FRESHWATER WETLAND FLAG	₹ FW-#			RAISED PAVEMENT MARKER	Z	*
	ILET TYPE E		NEW RESET/ RECONSTRUCT		FRESHWATER WETLAND LINE		· 			AND AND DESCRIPTION OF THE PROPERTY OF THE PRO	
			3E1	RO	FRESHWATER WETLAND BUFFER				BBQ GRILL		
	REA DRAIN			5	EDGE OF WATER				WATER FOUNTAIN	WF	
M	ANHOLES	© SANITARY © DRAINAGE Ū TELEPHONE W WATER © CATV ™ UNDERDRAIN © ELECTRIC © GAS ™ UNKNOWN	NEW RESET RECONSTRUCT		STREAM CENTERLINE			c	KIOSK		
		© ELECTRIC © GAS	M NEW M RESET	Ned to 1		• •		<u> </u>	AIR CONDITIONER	AC	
	RRIGATION CONTROL VALVE	<u>IR</u>			GRASS/SOD	gormany.	CHARE OPNIAMENTAL	Ž	PARKING METER	PM ©	
	RRIGATION BOX	L.		O	DECIDUOUS TREE	Constitution of the second	SHADE ORNAMENTAL		FIRE CONTROL VALVE	FV ⊠	
IF	RRIGATION CONTROL BOX			PING	SHRUBS / BUSH		galley.		BARRICADE		
S	PRINKLER HEAD	©	$lackbox{0.5}{$	0	EVERGREENS		The state of the s				
U	INKNOWN VALVE	\bowtie		A	STUMP				PHOTO LOCATION		
C	COMMUNICATIONS PEDESTAL			SC	WOODS / TREE LINE			A	BENCHMARK LOCATION	BM X	
C	COMMUNICATIONS LINE MARKER	<u>- Ç-</u>		2	WIRE FENCE	//////	//////	2	TYPICAL SECTION ARROW		A
Т	ELEPHONE PEDESTAL			A	SPLIT RAIL FENCE			GENER	MATCH LINE		
Т	TELEPHONE LINE MARKER	- - -			WOOD / VINYL FENCE			Ш	TYPICAL NORTH ARROW	N4D_1082	
E	ELEC. BOX				CHAIN-LINK FENCE	XXX	xxx	O		NORTH POINT TO BE	USED ON STANDARD CONSTRUCTION SHEETS
F	ELEC. METER	EM								where bearings rei	FER TO STATE PLANE COORDINATE SYSTEM.
	ELEC. TRANSFORMER PAD	ET			TOP OF BANK / DITCH			10	E.B., W.B., EAST	BOUND, WESTBOUND, HBOUND, SOUTHBOUND PC	STATE HIGHWAY POINT OF CURVATURE S.H.D. DEPARTMENT
		EV			BOTTOM OF BANK / DITCH	BB		Ž	BL BASELINE G GUTT	ER PI	POINT OF CORVATORE POINT OF INFLECTION POINT OF TANGENCY STY. STORY
	ELEC. VAULT	E		O	CONTOUR (MAJOR)		5	9	BIT. BITUMINOUS HW HEAD	wall PK	PARKER KAYLON MASONRY NAIL P. PROPOSED T.B.A. TO BE ABANDONE T.B.R. TO BE REMOVED
	ELEC. LINE MARKER	- 文		2	CONTOUR (MINOR)		3 ———		CL CENTERLINE INV. INVE	P.V.C	C. POLYVINYL CHLORIDE PIPE TC TOP OF CURB POINT OF VERTICAL CURVATURE TEL TELEPHONE
l	UTILITY POLE	ं STANDARD हैं W/ LIGHT के W/ SOLAR			FLOW LINE / SWALE	>>	> — $>$ — $>$ —	A	9 - 10 - 10 - 10 - 10	TION BOX PVI	POINT OF VERTICAL INTERSECTION TEMP. TEMPORARY POINT OF VERTICAL TANGENCY TYP. TYPICAL
	GUY ANCHOR	→		\\ \times	TIME OF CONCENTRATION	>			CULV. CULVERT L.O.M. LIMIT	OF MILLING R	RADIUS U.D. UNDERDRAIN P. REINFORCED CONCRETE PIPE U.P. UTILITY POLE
	ELEC. OUTLET	⊕	G	8	SPOT GRADE	x ^{3.48}	_X 3.48		DH DRILL HOLE MB MAIL	RMC	RIGID METALLIC OCNDUIT W. RIGHT OF WAY WM WATER METER
	LIGHTS	<i>♀ POLE ♥ AREA</i>	* ♥			TC5. 45 GL 4. 95	TC5.45 GL4.95	BB	DIA. DIAMETER MAX. MAX. DWY DRIVEWAY MIN. MINI	NUM R.R.	RAILROAD
	VENT	VNT O			ROADWAY GRADE	GL 4.95		A	D.I.P. DUCTILE IRON PIPE NO. NUM EL. ELEVATION N.T.S. NOT		. ROUTE . SANITARY

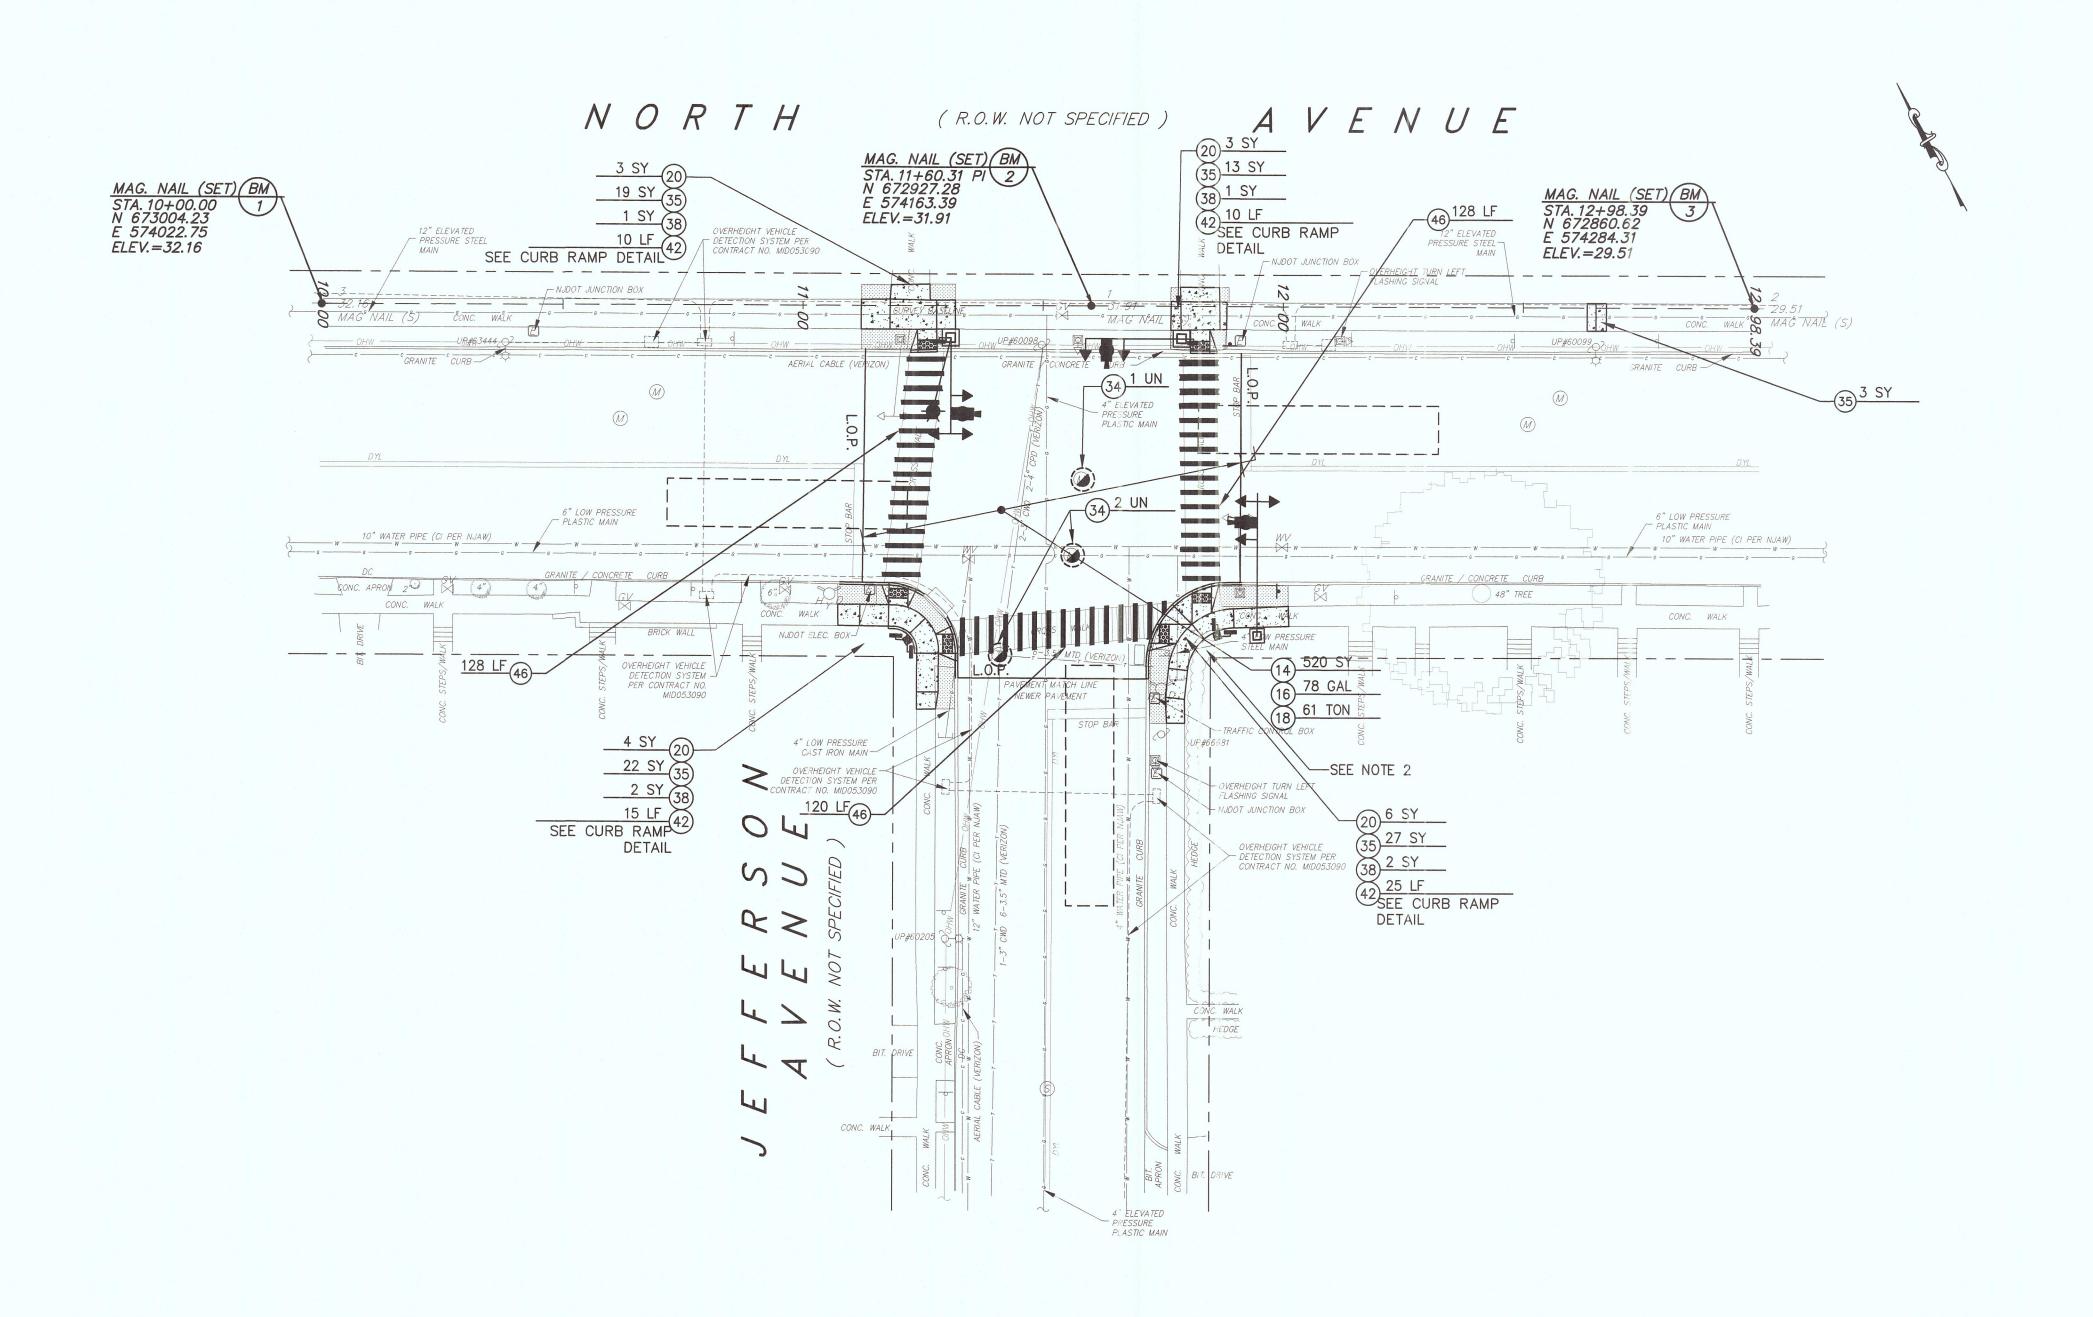

CONSTRUCTION PLAN

SCALE: 1"= 20'

TO BE CONSTRUCTED											
#	DESCRIPTION	UNITS	QUANTITY								
14	HMA MILLING, 3" OR LESS	SY	520								
16	TACK COAT	GAL	78								
18	HOT MIX ASPHALT 12.5M64 SURFACE COURSE, 2" THICK	TON	61								
20	HOT MIX ASPHALT PAVEMENT REPAIR	SY	16								
34	RESET EXISTING CASTING	UN	3								
35	CONCRETE SIDEWALK, 4" THICK	SY	84								
38	DETECTABLE WARNING SURFACE	SY	6								
42	9"X18" CONCRETE VERTICAL CURB	LF	60								
46	TRAFFIC MARKINGS, LINES, THERMOPLASTIC, 12"	LF	376								
50	REGULATORY AND WARNING SIGN	SF	17								
30	TOPSOILING, 4" THICK	SY	38								
81	FERTILIZING AND SEEDING, TYPE A-3	SY	38								
82	STRAWMULCHING	SY	38								

NOTES:

1. DETECTABLE WARNING SURFACE SHALL BE CAST IRON.

2. REMOVE BUSHES WITHIN R.O.W. AS NEEDED TO INSTALL IMPROVEMENTS.

REMOVAL OF BUSHES TO BE INCLUDED IN ITEM "CLEARING SITE".

3. PAYMENT FOR FULL DEPTH PAVEMENT REPAIR IN FRONT OF PROPOSED CURB TO BE INCLUDED IN ITEM "9" X 18" CONCRETE VERTICAL CURB".

GRAPHIC SCALE

O 10 20

(IN FEET)

1 inch = 20 ft.


REMINGTON & VERNICK ENGINEERS

232 KINGS HIGHWAY EAST
HADDONFIELD, NJ 08033
(856) 795-9595, FAX (856) 795-1882
WEB SITE ADDRESS: WWW.RVE.COM
Certification of Authorization: 24 GA 28003300

DATE: 19.13.18
FRANK J. SENEY JF

PLANS WHICH DO NOT BEAR AN EMBOSSED SEAL ARE NOT VALID.

ALL DOCUMENTS PREPARED BY REMINGTON & VERNICK ENGINEERS AND AFFILIATES ARE INSTRUMENTS OF SERVICE IN RESPECT OF THE PROJECT. THEY ARE NOT INTENDED OR REPRESENTED TO BE SUITABLE FOR REUSE BY OWNER OR OTHERS ON EXTENSIONS OF THE PROJECT OR ON ANY OTHER PROJECT. ANY REUSE WITHOUT WRITTEN VERIFICATION OR ADAPTATION BY REMINGTON & VERNICK ENGINEERS AND AFFILIATES FOR THE SPECIFIC PURPOSE INTENDED WILL BE AT OWNERS SOLE RISK AND WITHOUT LIABILITY OR LEGAL EXPOSURE TO REMINGTON & VERNICK ENGINEERS AND AFFILIATES; AND OWNER SHALL INDEMNIFY AND HOLD HARMLESS REMINGTON & VERNICK ENGINEERS AND AFFILIATES FROM ALL CLAIMS, DAMAGES, LOSSES AND EXPENSES ARISING OUT OF OR R E S U L T I N G T H E R E F R O M .

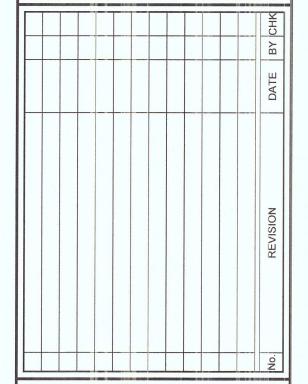

TRUCTION PLAN


SNO

INTERSECTION NORTH AVENUE &


DRAWN BY: DESIGN BY: CHECKED BY: SCALE:
SPB JLD FJS AS NOTED

DATE: SHEET No.:
11/27/2017


JOB No.: 5 of 11
2000F009

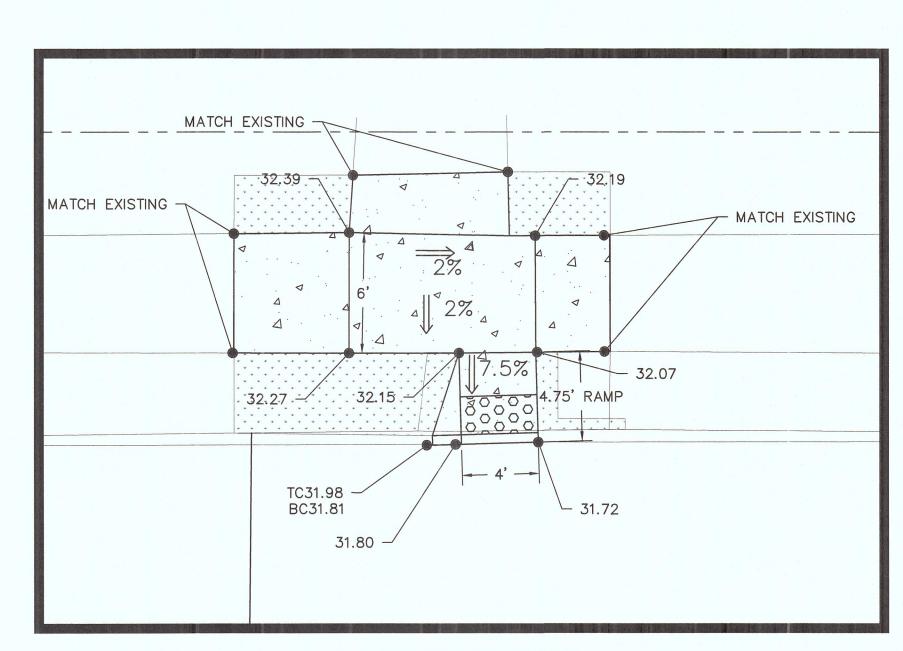

NORTHWEST CORNER

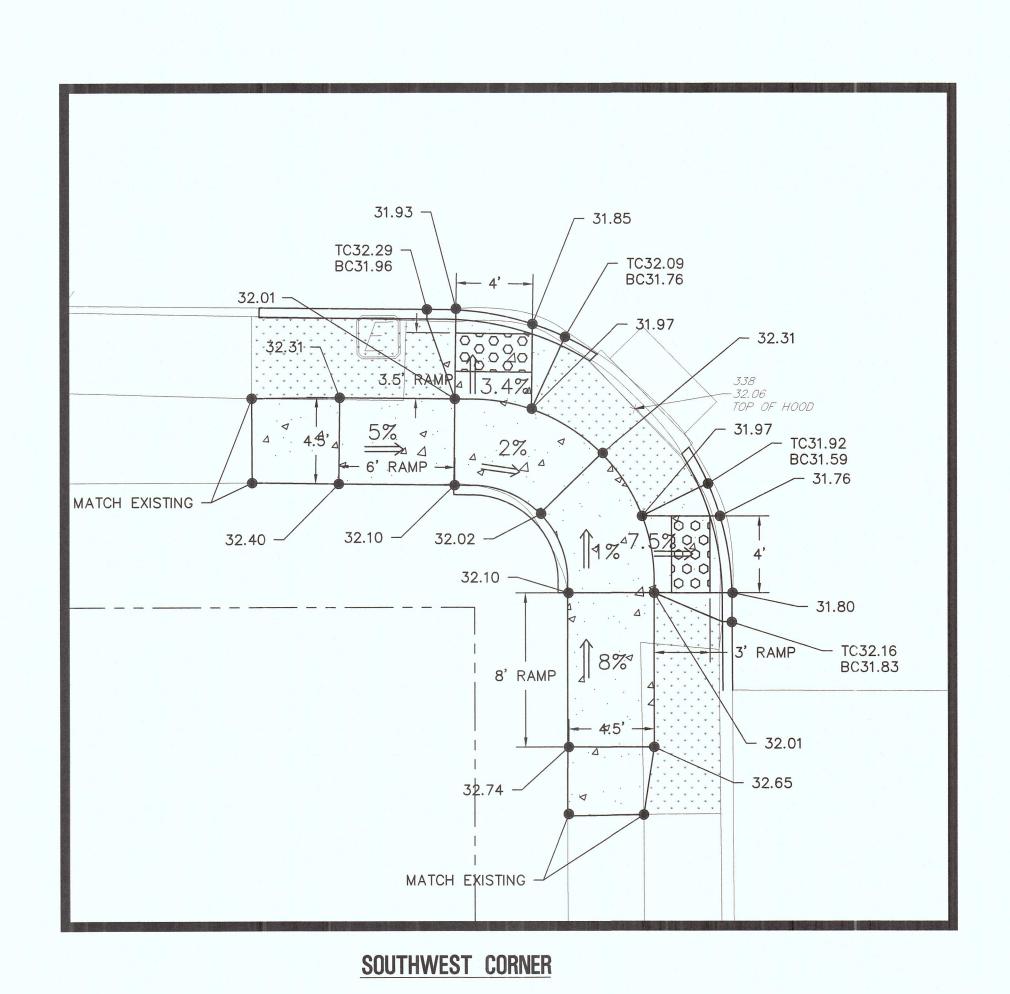


NORTHEAST CORNER

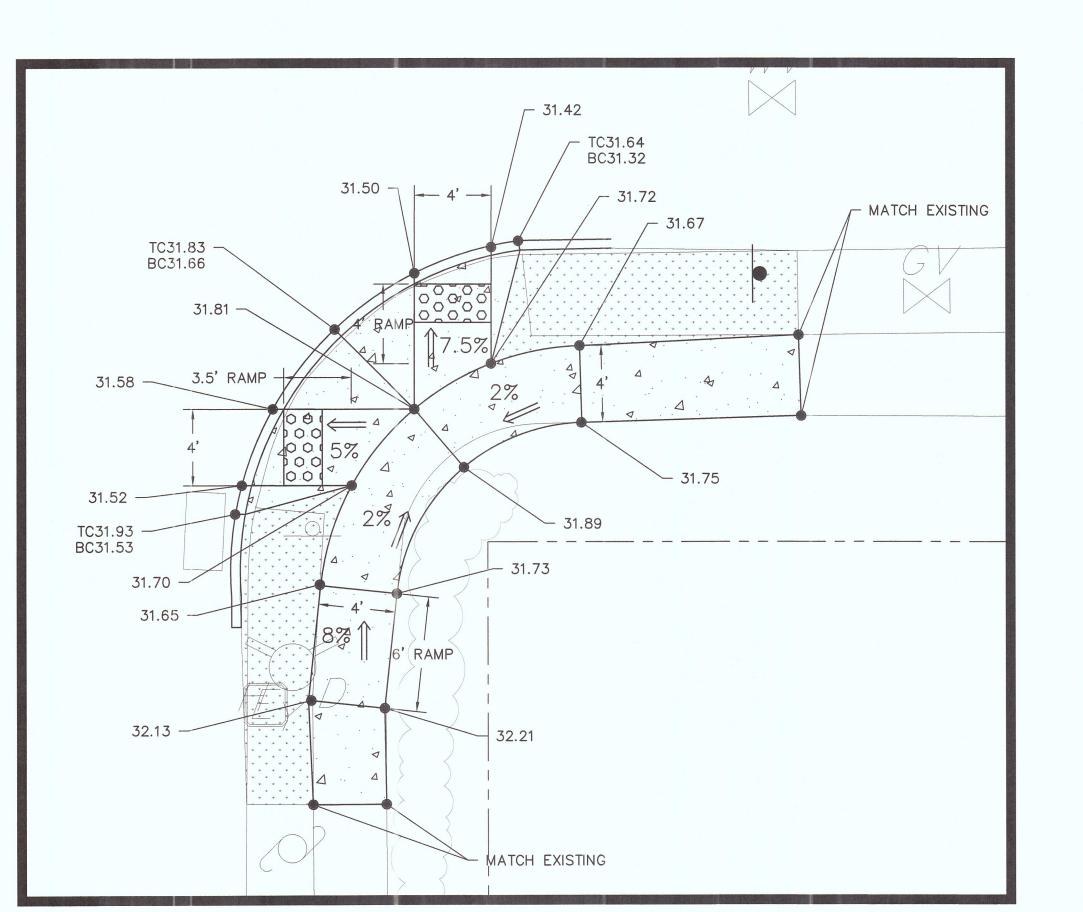

SOUTHEAST CORNER

CURB RAMP DETAILS

SCALE: 1"= 5'

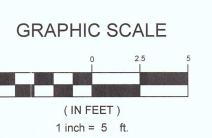

RVE
1901

REMINGTON & VERNICK ENGINEERS

232 KINGS HIGHWAY EAST
HADDONFIELD, NJ 08033
(856) 795-9595, FAX (856) 795-1882
WEB SITE ADDRESS: WWW.RVE.COM
Certification of Authorization: 24 GA 28003300
ENGINEERING EXCELLENCE~

PRANK J. SENEY JR

PLANS WHICH DO NOT BEAR AN EMBOSSED SEAL ARE NOT VALID.

ALL DOCUMENTS PREPARED BY REMINGTON & VERNICK ENGINEERS AND AFFILIATES ARE INSTRUMENTS OF SERVICE IN RESPECT OF THE PROJECT. THEY ARE NOT INTENDED OR REPRESENTED TO BE SUITABLE FOR REUSE BY OWNER OR OTHERS ON EXTENSIONS OF THE PROJECT OR ON ANY OTHER PROJECT. ANY REUSE WITHOUT WRITTEN VERIFICATION OR ADAPTATION BY REMINGTON & VERNICK ENGINEERS AND AFFILIATES FOR THE SPECIFIC PURPOSE INTENDED WILL BE AT OWNERS SOLE RISK AND WITHOUT LIABILITY OR LEGAL EXPOSURE TO REMINGTON & VERNICK ENGINEERS AND AFFILIATES; AND OWNER SHALL INDEMNIFY AND HOLD HARMLESS REMINGTON & VERNICK ENGINEERS AND AFFILIATES FROM ALL CLAIMS, DAMAGES, LOSSES AND EXPENSES ARISING OUT OF OR

No. REVISION DATE BY CHI								CH	
REVISION								ВУ	
								DATE	
				 				2	П


ION COUNTY
ON IMPROVEMENTS
& JEFFERSON AVENUE

UNION COUNTY
INTERSECTION IMPRC
NORTH AVENUE & JEFFEF

DRAWN BY: DESIGN BY: CHECKED BY: SCALE:
SPB JLD FJS AS NOTED

DATE: SHEET No.:
11/27/2017

JOB No.: 6 Of 11
2000F009

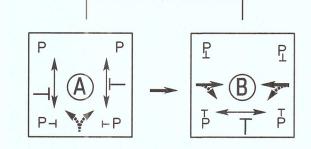

PHASE DIAGRAM N.T.S.


PHASE LEGEND

PROHIBITED VEHICLE MOVEMENT

PROTECTED VEHICLE MOVEMENT

PERMITTED VEHICLE MOVEMENT PROHIBITED PEDESTRIAN MOVEMENT

P PROTECTED PEDESTRIAN MOVEMENT

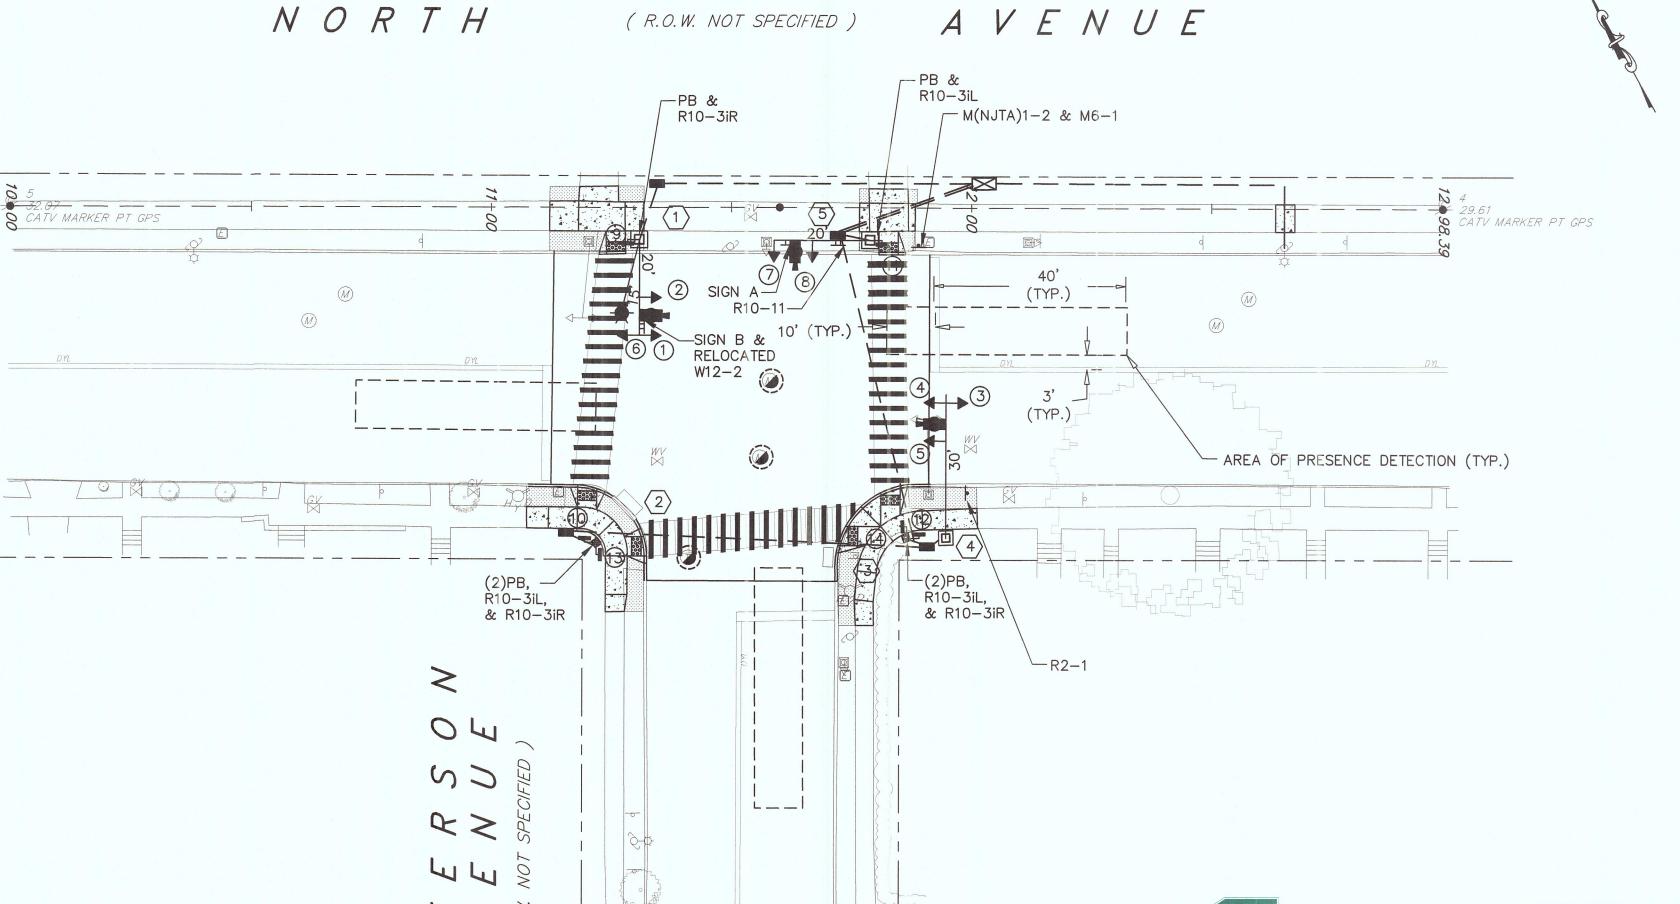

399 (\$) 33.43 SEWER MANHOLE

- 1														
-		STRIPING LEGEND												
	DESCRIPTION	LINE WIDTH (IN)	COLOR	PATTERN										
	STOP BAR	24	WHITE	SOLID LINE										
	CENTER LINE	4	YELLOW	DOUBLE SOLID LINES, 4" SEPARATION										
-	LANE LINE	8	WHITE	SOLID LINE										
-	CROSSWALK	8	WHITE	SOLID LINES, 8' SEPARATION & 12" SOLID LINES 3' O.C.										

	SIGN LEGEND	
SIGN DESIGNATION	MESSAGE	SIZE (IN. X IN.)
R2-1	SPEED LIMIT	30 x 24
M6-1	DIRECTIONAL ARROW	21 x 15
M(NJTA)1-2	NEW JERSEY TURNPIKE	24 x 24
R10-3i(L)	PEDESTRIAN PUSH BUTTON INSTRUCTIONS (LEFT ARROW)	9 x 15
R10-3i(R)	PEDESTRIAN PUSH BUTTON INSTRUCTIONS (RIGHT ARROW)	9 x 15
R10-11	NO TURN ON RED	30 x 24
W12-2	10'-7" LOW CLEARANCE (EXISTING SIGN TO BE RESET)	



M(NJTA)1-2 24"X24"

M6-1 21"X15"




R2-1

24"X30"



R10-11 24"X30"

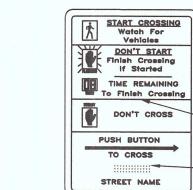


APPROXIMATE LOCATION OF MACHINE GRILLE FOR SPEAKER — ADD BRAILLE TO STATE 'STREET NAME'. USE DOMED GRADE 2 BRAILLE AS REQUIRED BY USA A.D.A. STANDARDS


R10-3i WITH BRAILLE 9"X15"

NOTES:


- 1. ALL SIGNS, SIGNALS, & PAVEMENT MARKINGS SHALL BE IN ACCORDANCE WITH THE CURRENT MANUAL ON UNIFORM TRAFFIC CONTROL DEVICES FOR STREETS AND HIGHWAYS (M.U.T.C.D.).
- 2. ALL REGULATORY & WARNING SIGNS SHALL BE INSTALLED PERPENDICULAR TO THE CURBLINE.
- 3. ALL SIGNAL INDICATIONS SHALL BE L.E.D. 4. ALL STRIPING SHALL BE THERMOPLASTIC.

SIGNALIZATION PLAN SCALE: 1"= 20'

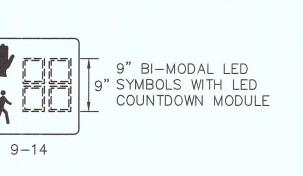

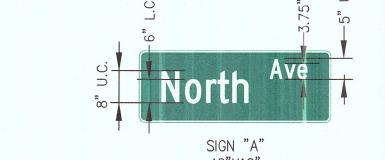

44

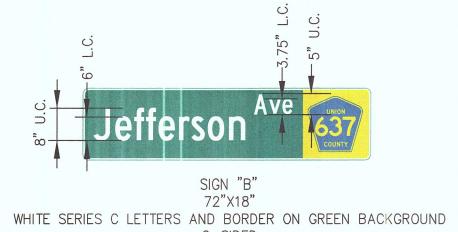

WHITE SERIES C LETTERS AND BORDER ON GREEN BACKGROUND 2-SIDED

GRAPHIC SCALE

1 inch = 20 ft.

DRAWN BY: DESIGN BY: CHECKED BY: SCALE: SPB JLD FJS AS NOTED DATE: SHEET No. : 11/27/2017 of 11 JOB No. : 2000F009

REMINGTON

ENGINEERS

232 KINGS HIGHWAY EAST HADDONFIELD, NJ 08033 (856) 795-9595, FAX (856) 795-1882

WEB SITE ADDRESS: WWW.RVE.COM Certification of Authorization: 24 GA 28003300

ENCINEERING EXCELLENCE~

PLANS WHICH DO NOT BEAR AN EMBOSSED SEAL ARE NOT VALID.

ALL DOCUMENTS PREPARED BY REMINGTON & VERNICE

ENGINEERS AND AFFILIATES ARE INSTRUMENTS OF SERVICE IN RESPECT OF THE PROJECT. THEY ARE NOT INTENDED OR REPRESENTED TO BE SUITABLE FOR REUSE BY OWNER OR OTHERS ON EXTENSIONS OF THE PROJECT OR ON ANY OTHER PROJECT. ANY REUSE WITHOUT

WRITTEN VERIFICATION OR ADAPTATION BY REMINGTON A VERNICK ENGINEERS AND AFFILIATES FOR THE SPECIFIC PURPOSE INTENDED WILL BE AT OWNERS SOLE RISK AND WITHOUT LIABILITY OR LEGAL EXPOSURE TO REMINGTON & VERNICK ENGINEERS AND AFFILIATES; AND OWNER

SHALL INDEMNIFY AND HOLD HARMLESS REMINGTON & VERNICK ENGINEERS AND AFFILIATES FROM ALL CLAIMS,

DAMAGES, LOSSES AND EXPENSES ARISING OUT OF OF RESULTING THEREFROM

AN

SIGNALIZATION

& VERNICK

SIGNAL LEGEND 5 TRAFFIC / PEDESTRIAN SIGNAL HEAD NUMBER


→ TRAFFIC SIGNAL HEAD PEDESTRIAN SIGNAL HEAD

→ PUSH BUTTON (PB)

IMAGE DETECTOR 5 TRAFFIC SIGNAL STANDARD NUMBER - BACKPLATE

SIGNAL INDICATIONS

SIGN DETAILS

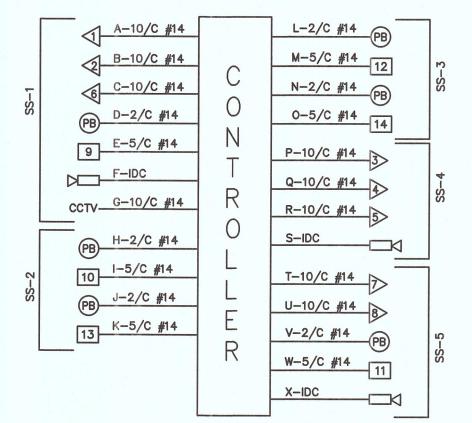

BLOCK WIRING DIAGRAM

NOTE: IDC TO BE ETHERNET CABLE AND SHALL BE INCLUDED IN THE ITEM "IMAGE DETECTOR"

WIRING DIAGRAM LEGEND

- TRAFFIC SIGNAL HEAD
- 5 PEDESTRIAN SIGNAL HEAD
- ——PB PUSH BUTTON (PB)
- ☐ IMAGE DETECTOR


ELECTRICAL PLAN ABBREVIATIONS


- GROUND
- IMAGE DETECTOR IMAGE DETECTOR CABLE
- JUNCTION BOX LUMINAIRE
- LMA-A LIGHTING MAST ARM, ALUMINUM MAST ARM SIGN
- PBS PUSH BUTTON STANDARD
- PEDESTRIAN SIGNAL HEAD PEDESTRIAN SIGNAL STANDARD
- RIGID METALLIC CONDUIT RIGID NON METALLIC CONDUIT
- TRAFFIC SIGNAL HEAD
- TSMA-A TRAFFIC SIGNAL MAST ARM, ALUMINUM TSMA-S TRAFFIC SIGNAL MAST ARM, STEEL
- TSS-K TRAFFIC SIGNAL STANDARD, ALUMINUM "K" VERTICAL LUMINAIRE

SIGNAL LEGEND

- (5) TRAFFIC / PEDESTRIAN SIGNAL HEAD NUMBER
- → TRAFFIC SIGNAL HEAD
- PEDESTRIAN SIGNAL HEAD → PUSH BUTTON (PB)
- IMAGE DETECTOR
- (5) TRAFFIC SIGNAL STANDARD NUMBER




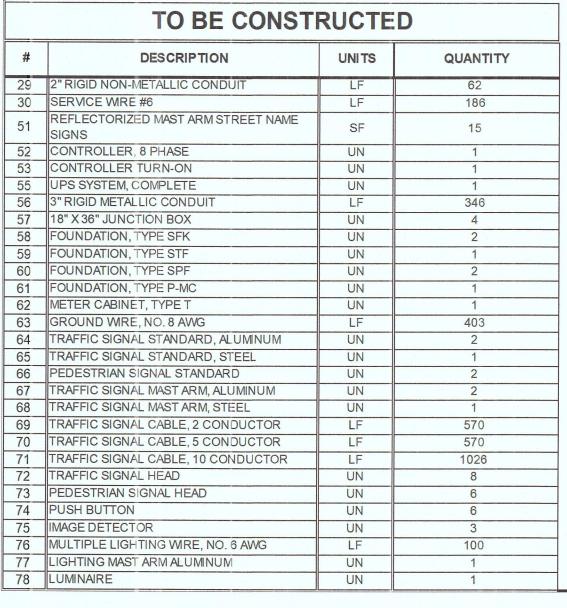

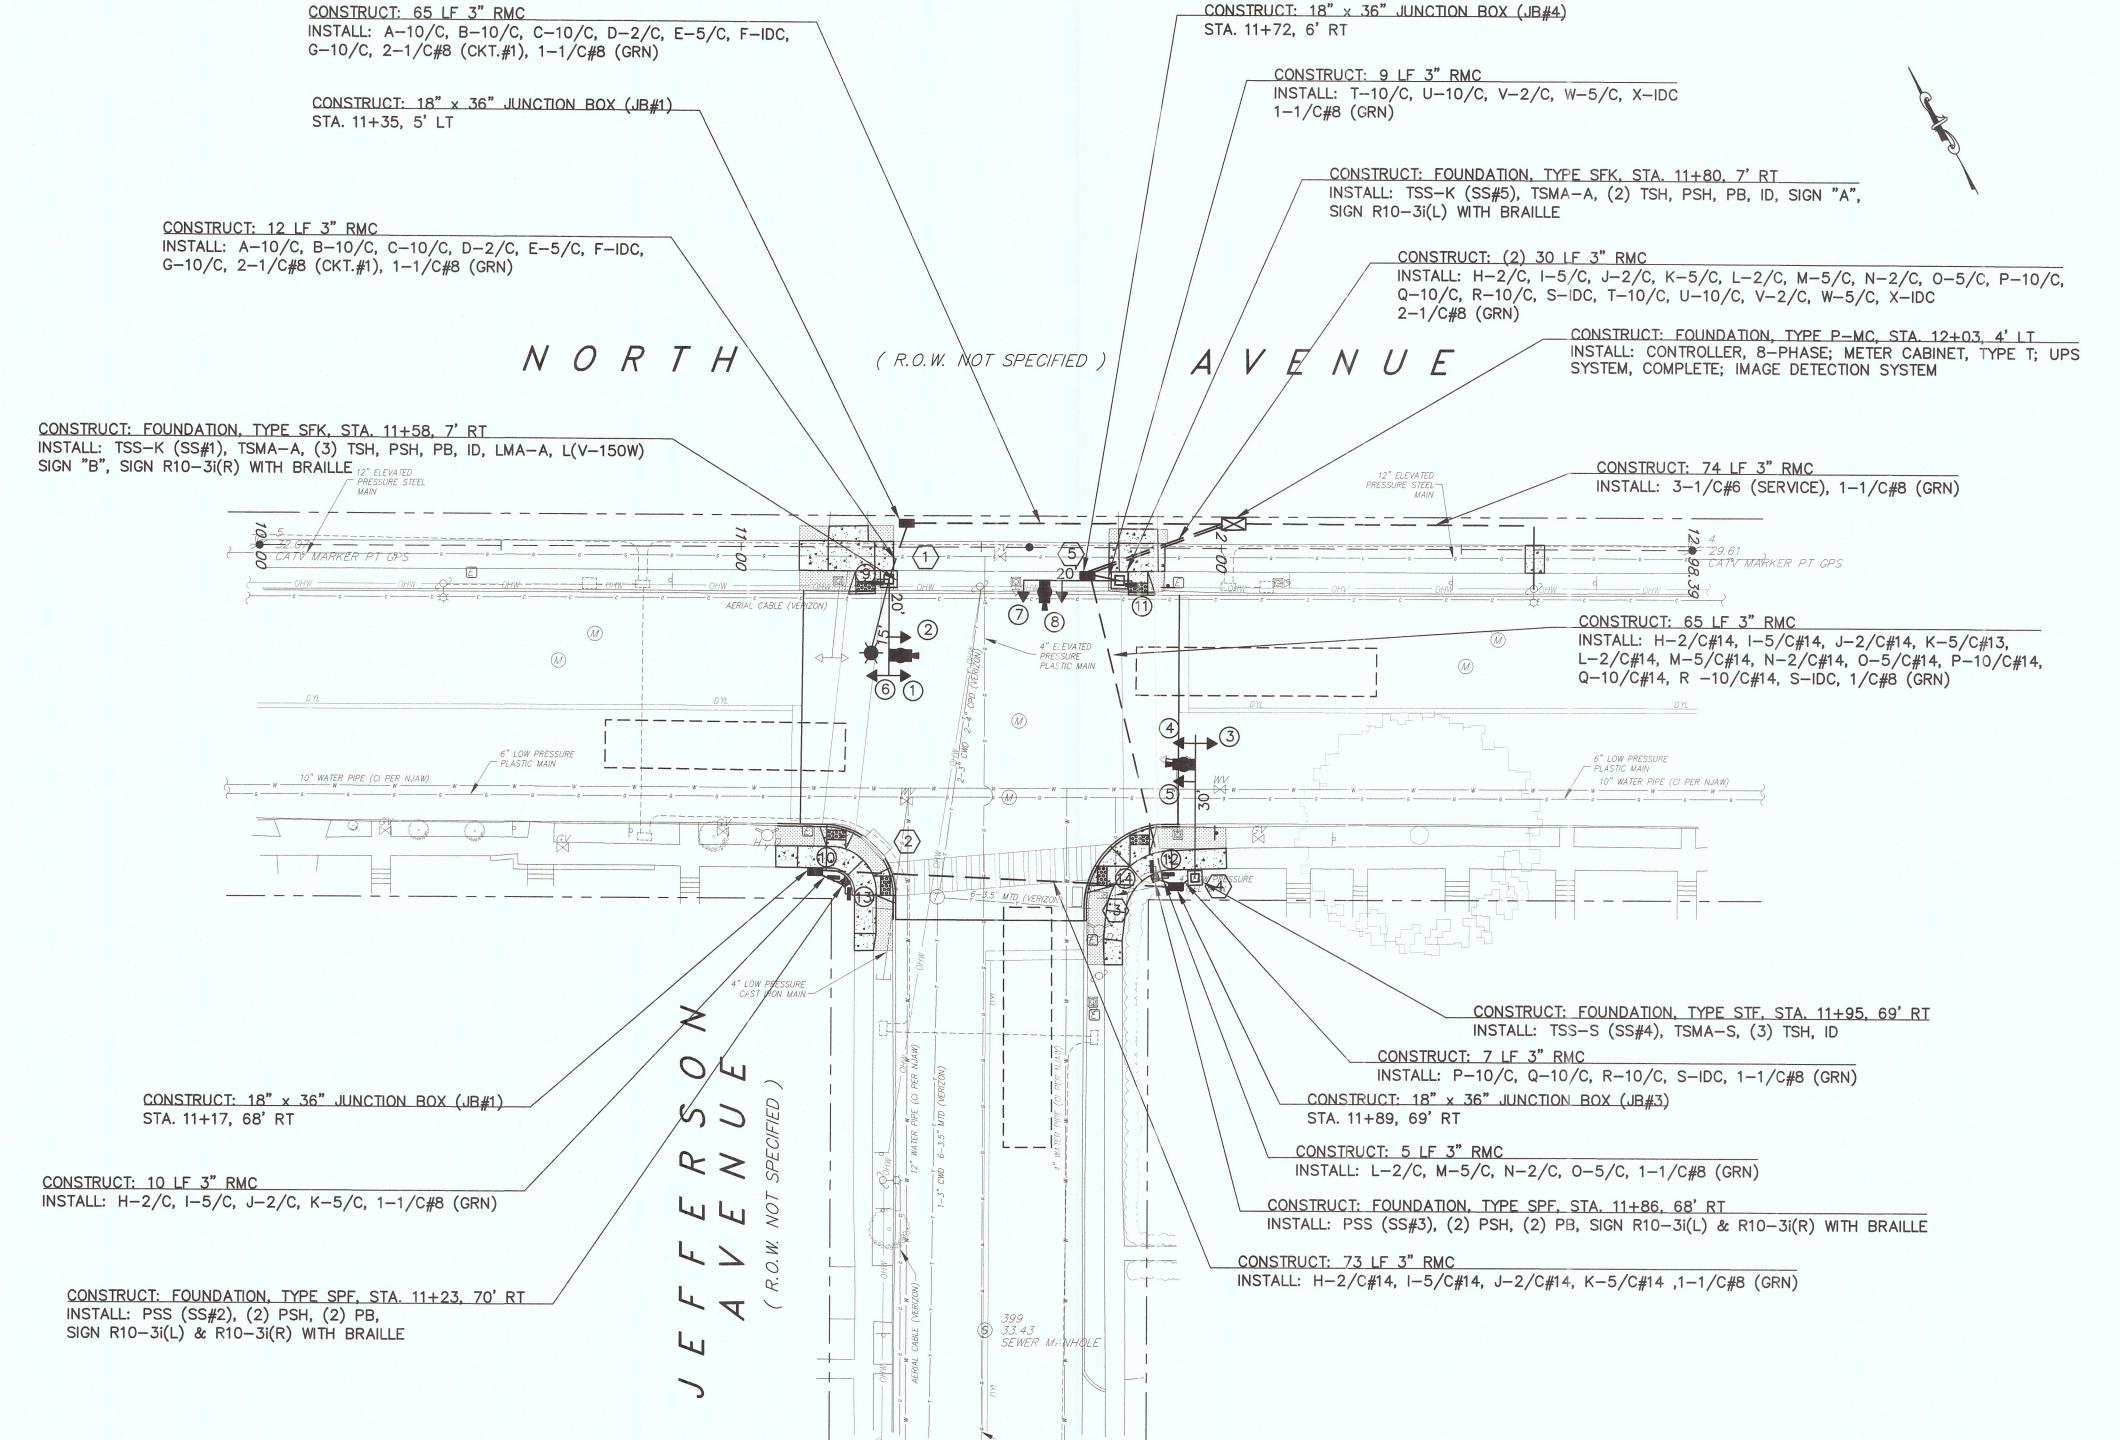

ELECTRICAL PLAN

SCALE: 1"= 20'

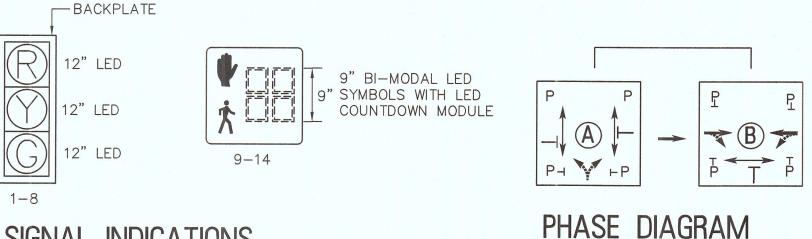


SIGNAL INDICATIONS


PHASE LEGEND

PROHIBITED VEHICLE MOVEMENT PROTECTED VEHICLE MOVEMENT PERMITTED VEHICLE MOVEMENT

PROHIBITED PEDESTRIAN MOVEMENT P PROTECTED PEDESTRIAN MOVEMENT

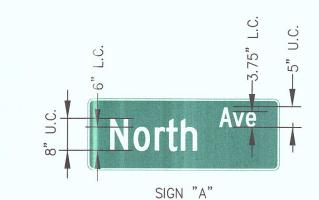

48"X18" WHITE SERIES C LETTERS AND BORDER ON GREEN BACKGROUND 2-SIDED

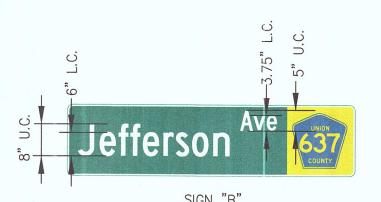

72"X18" WHITE SERIES C LETTERS AND BORDER ON GREEN BACKGROUND

SIGN DETAILS

- 1. ALL ALUMINUM, ABOVE GROUND ELECTRICAL EQUIPMENT SHALL BE BLACK POWDER COATED.
- 2. ALL SIGNAL HEAD HOUSINGS SHALL BE BLACK.
- 3. REMOVE AND DELIVER ALL EXISTING TRAFFIC SIGNAL EQUIPMENT TO THE CITY OF ELIZABETH.
- 4. UNLESS OTHERWISE NOTED ALL LUMINAIRES ARE TYPE III.
- 5. INSTALL GROUND WIRE (GND), 1/C#8 AWG, INSULATED (COLOR GREEN) CONTINUOUSLY THROUGHOUT THE TRAFFIC SIGNAL SYSTEM. SECURE TO ALL GROUND RODS, CABINETS. TRAFFIC SIGNAL BASES AND LIGHTING BASES AS NOTED.
- 6. CONTACT CITY OF ELIZABETH TO COORDINATE REMOVAL AND RELOCATION OF CCTV. G-#10/C WIRING IS PROVIDED FOR THIS APPLICATION.



(IN FEET)

1 inch = 20 ft.

ENGINEERING EXCELLENCE~ NJ PROFESSIONAL ENGINEER LIC. No. 35321 PLANS WHICH DO NOT BEAR AN EMBOSSED SEAL ARE NOT VALID. ALL DOCUMENTS PREPARED BY REMINGTON & VERNIC ENGINEERS AND AFFILIATES ARE INSTRUMENTS OF SERVICE IN RESPECT OF THE PROJECT. THEY ARE NOT INTENDED OR REPRESENTED TO BE SUITABLE FOR REUSE BY OWNER OR OTHERS ON EXTENSIONS OF THE PROJEC OR ON ANY OTHER PROJECT. ANY REUSE WITHOU WRITTEN VERIFICATION OR ADAPTATION BY REMINGTON VERNICK ENGINEERS AND AFFILIATES FOR THE SPECIF PURPOSE INTENDED WILL BE AT OWNERS SOLE RISK AN WITHOUT LIABILITY OR LEGAL EXPOSURE TO REMINGTO. & VERNICK ENGINEERS AND AFFILIATES; AND OWNER SHALL INDEMNIFY AND HOLD HARMLESS REMINGTON & VERNICK ENGINEERS AND AFFILIATES FROM ALL CLAIMS DAMAGES, LOSSES AND EXPENSES ARISING OUT OF O RESULTING THEREFROM INTERSECTION IMPROVEMENTS NORTH AVENUE & JEFFERSON AVENI AL TRIC DRAWN BY: DESIGN BY: CHECKED BY: SCALE: SPB JLD FJS AS NOTE DATE SHEET No. : 11/27/2017 8 of 11 JOB No. : 2000F009

REMINGTON

& VERNICK

ENGINEERS


232 KINGS HIGHWAY EAST

HADDONFIELD, NJ 08033

(856) 795-9595, FAX (856) 795-1882

WEB SITE ADDRESS: WWW.RVE.COM

Certification of Authorization: 24 GA 28003300

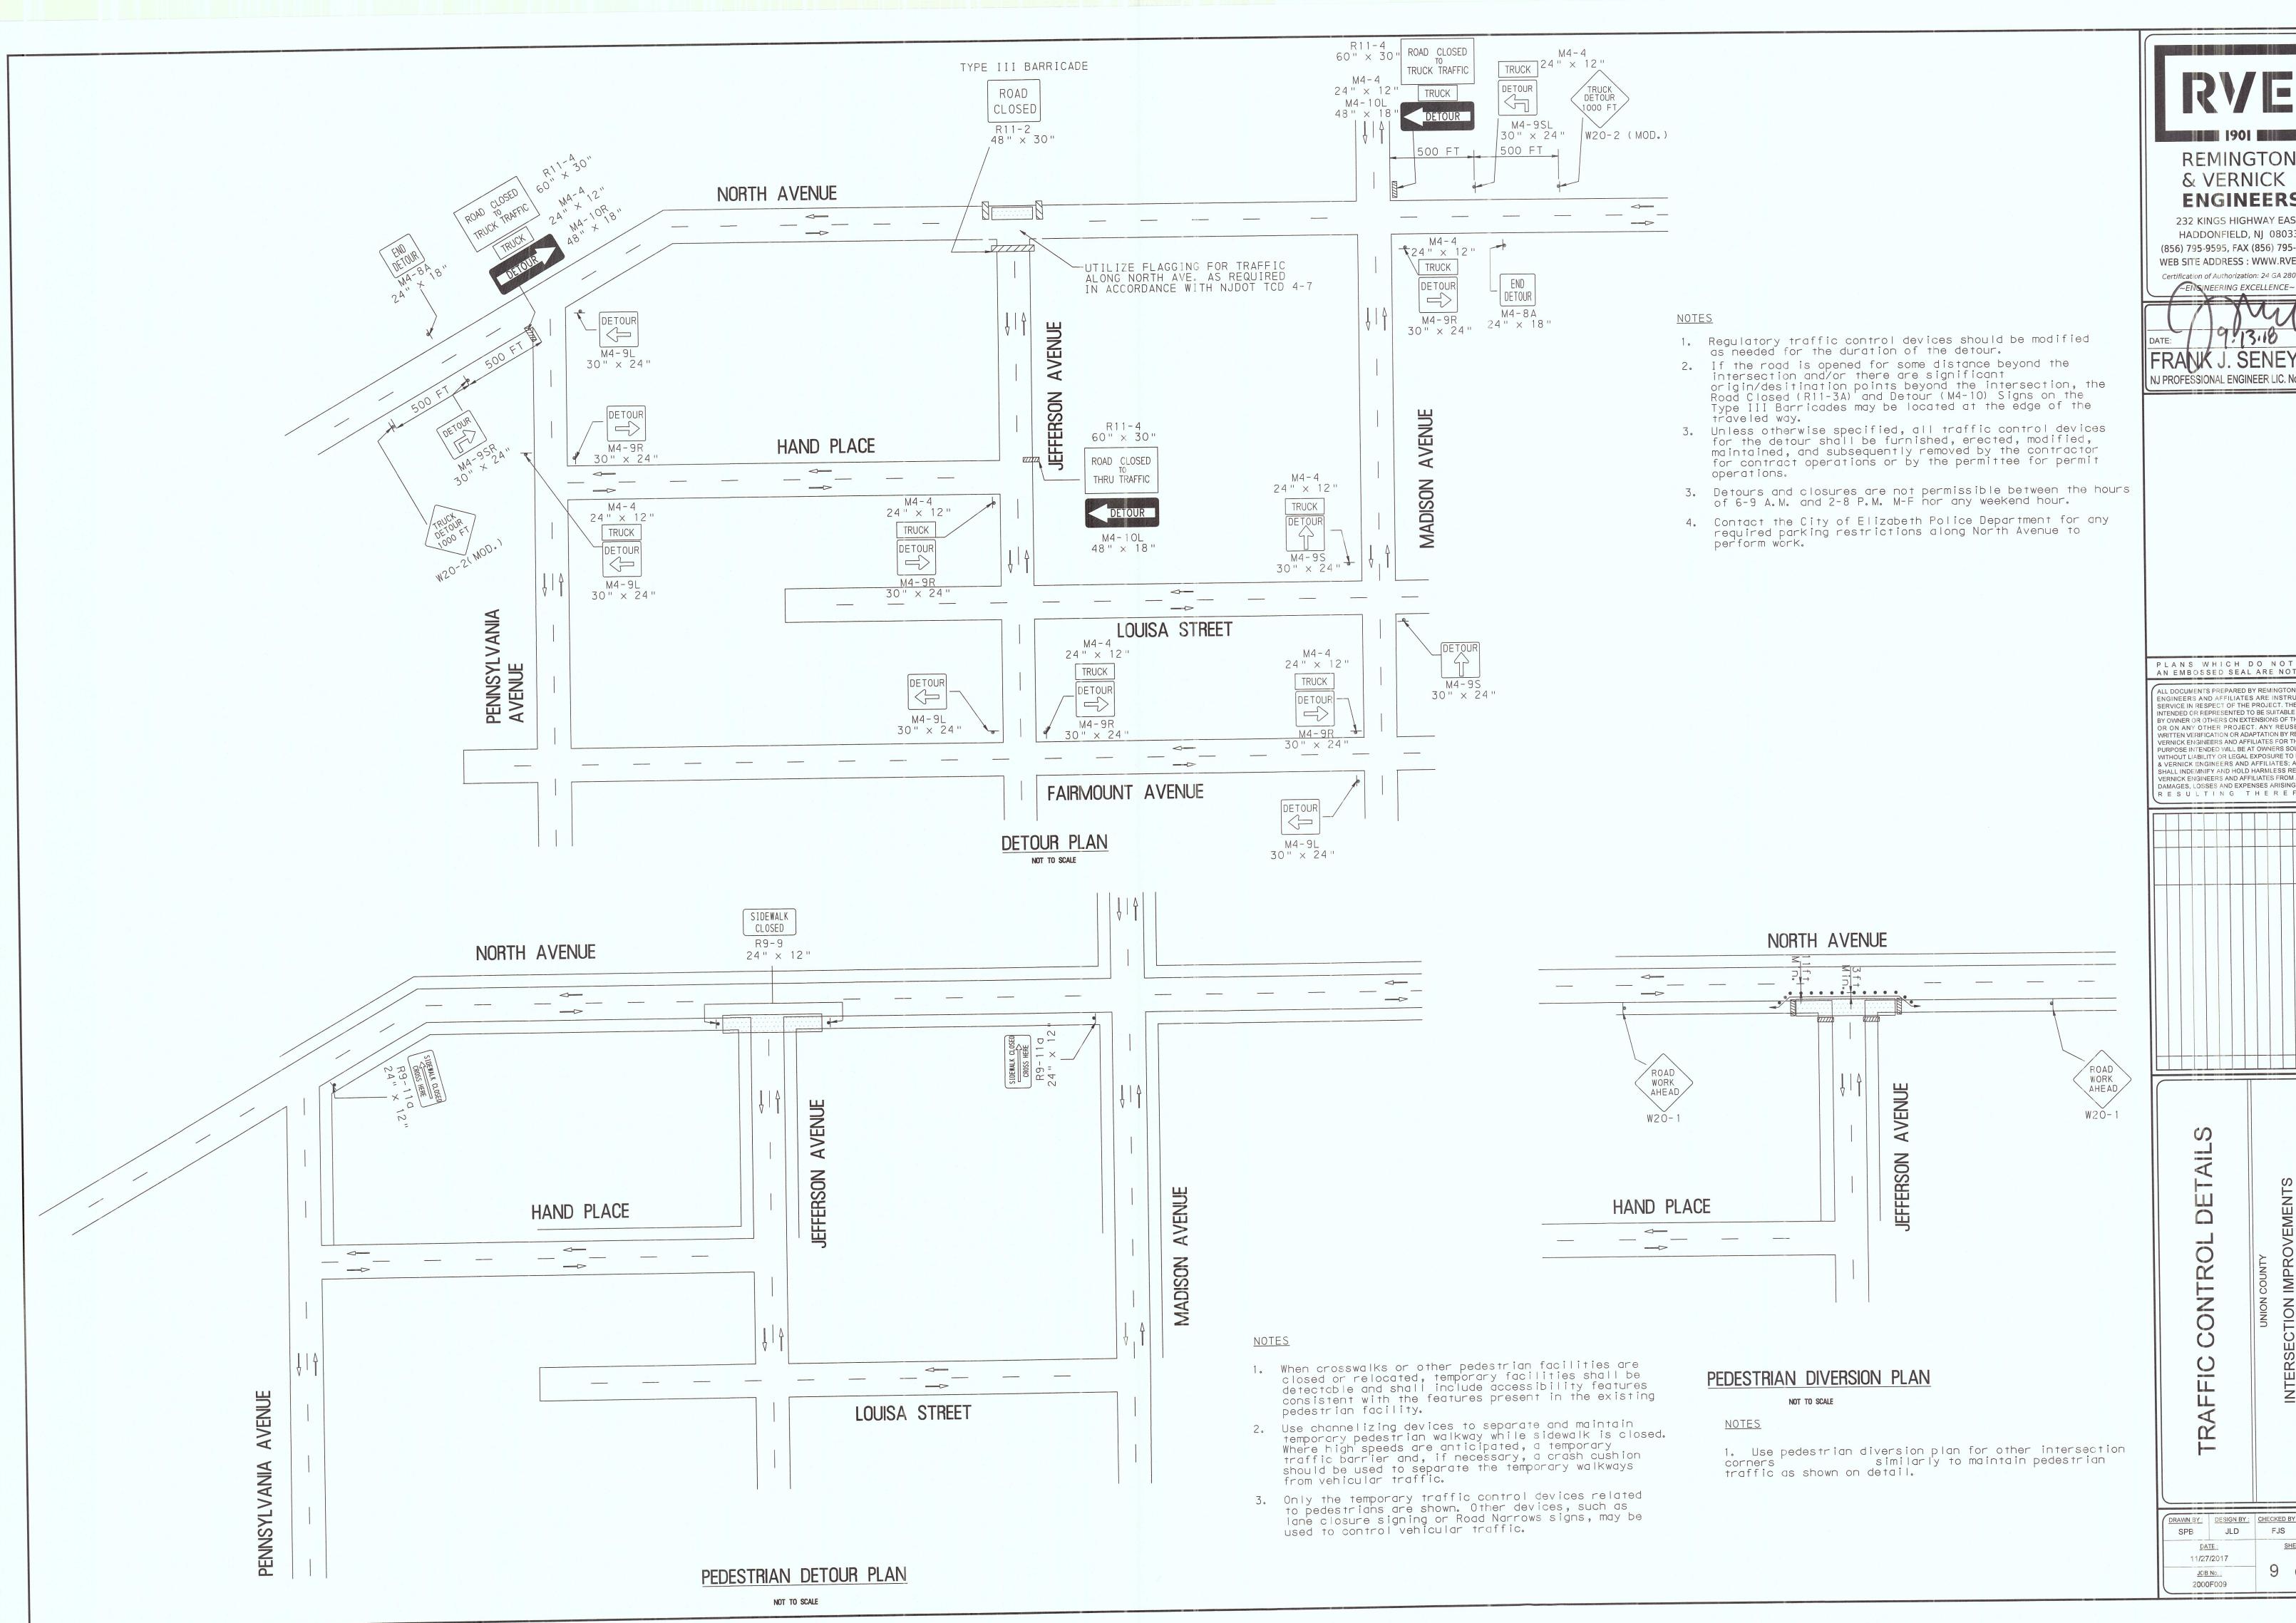

REMINGTON & VERNICK **ENGINEERS**


232 KINGS HIGHWAY EAST HADDONFIELD, NJ 08033 (856) 795-9595, FAX (856) 795-1882 WEB SITE ADDRESS: WWW.RVE.COM Certification of Authorization: 24 GA 28003300

NJ PROFESSIONAL ENGINEER LIC. No. 35321

PLANS WHICH DO NOT BEAR AN EMBOSSED SEAL ARE NOT VALID.

ALL DOCUMENTS PREPARED BY REMINGTON & VERNICK ENGINEERS AND AFFILIATES ARE INSTRUMENTS OF SERVICE IN RESPECT OF THE PROJECT. THEY ARE NOT INTENDED OR REPRESENTED TO BE SUITABLE FOR REUSE BY OWNER OR OTHERS ON EXTENSIONS OF THE PROJECT OR ON ANY OTHER PROJECT. ANY REUSE WITHOUT WRITTEN VERIFICATION OR ADAPTATION BY REMINGTON & VERNICK ENGINEERS AND AFFILIATES FOR THE SPECIFIC PURPOSE INTENDED WILL BE AT OWNERS SOLE RISK AND WITHOUT LIABILITY OR LEGAL EXPOSURE TO REMINGTON & VERNICK ENGINEERS AND AFFILIATES; AND OWNER SHALL INDEMNIFY AND HOLD HARMLESS REMINGTON & VERNICK ENGINEERS AND AFFILIATES FROM ALL CLAIMS, DAMAGES, LOSSES AND EXPENSES ARISING OUT OF OF RESULTING THEREFROM


DRAWN BY: DESIGN BY: CHECKED BY: SCALE: JLD FJS AS NOTED SHEET No. : 11/27/2017 9 of 11 JOB No. :

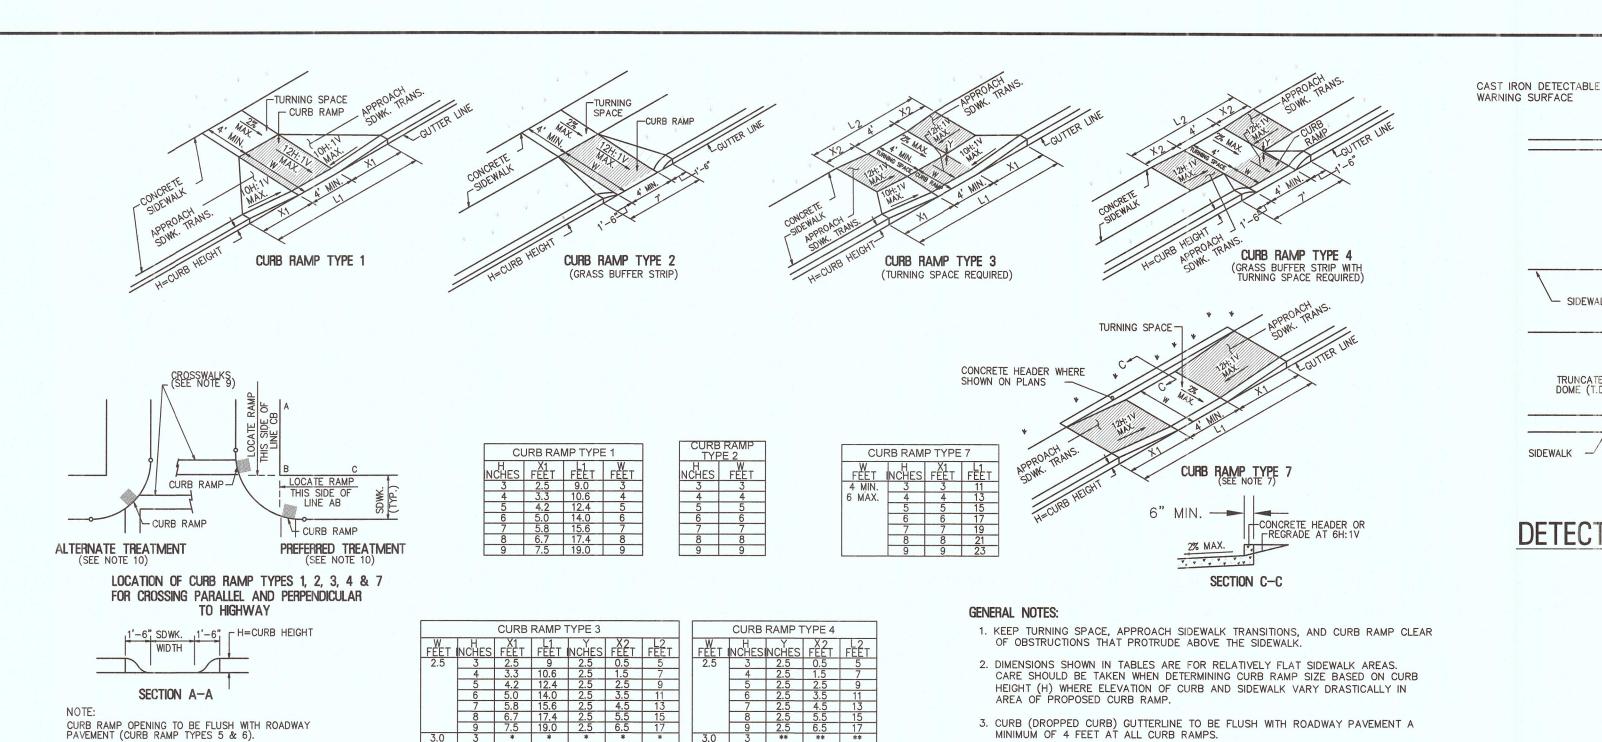

DIRECTION OF TRAVEL ON RAMP BASE TO BASE T.D. SPACING -- 1.6" MIN. TO 2.4" MAX. CENTER TO CENTER SIDEWALK -T.D. SPACING **PLAN VIEW** — 0.45" MIN. TO 0.90" MAX. TRUNCATED DOME (T.D.) TOP DIAMETER SIDEWALK --- 0.90" MIN. TO 1.4" MAX. BASE DIAMETER **ELEVATION** DETECTABLE WARNING SURFACE

HOT POURED RUBBER-ASPHALT JOINT SEALER -1/2" PREFORMED EXPANSION JOINT FILLER PROPOSED CURB ~ ROADWAY-CONCRETE CURB RAMP, 4" THICK CONCRETE CRADLE 4" WIDE (MONOLITHIC WITH CURB) (PAID FOR IN COST OF CURB) -- WIDTH THE SAME AS APPROACH CURB


DROPPED CURB AND CRADLE AT ALL PUBLIC SIDEWALK CURB RAMPS

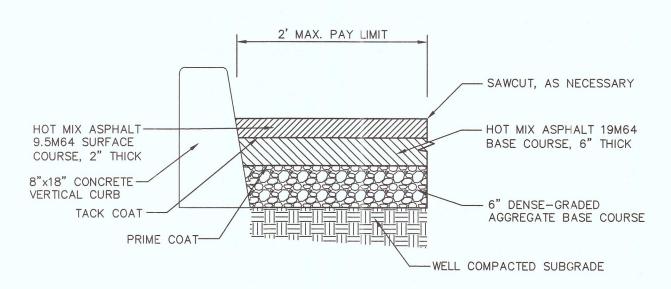

CURB PAVEMENT RESTORATION DETAIL

NOTES:

1. ALL MATERIALS EXCEPT THE HMA SURFACE COURSE AND TACK COAT ARE INCLUDED IN THE "HOT MIX ASPHALT PAVEMENT REPAIR" PAY ITEM.

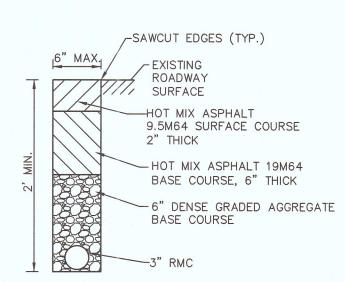

TRENCH RESTORATION DETAIL FOR OPEN CUT METHOD N.T.S.

9. DIMENSIONS SHOWN IN TABLES ARE FOR 3 INCH TO 9 INCH CURB HEIGHTS. WHERE THE CURB HEIGHTS ARE OTHER THAN WHAT IS PROVIDED IN THE TABLES, THE DIMENSIONS OF THE RAMPS WILL HAVE TO BE CALCULATED BASED ON CROSS

4. CURB AND HEADER WITHIN AREA ENCLOSED BY HEAVY LINES TO BE PAID FOR AS VERTICAL CURB OR SLOPING CURB OF THE APPROPRIATE ADJACENT SIZE AND


5. WHERE THE DISTANCE FROM THE GUTTER LINE TO THE OUTSIDE EDGE OF SIDEWALK IS 6 FEET OR LESS, CURB RAMP TYPE 7 SHOULD BE USED, INSTEAD OF CURB RAMP TYPE 1 THROUGH 4.

6. THE PUBLIC SIDEWALK CURB RAMP, DETECTABLE WARNING SURFACE (SHADED AREA) SHALL BE SAFETY RED COLOR ON CONCRETE OR 70% COLOR CONTRAST FOR OTHER SURFACE SUCH AS BRICK.

7. CROSSWALKS AND STOP LINES MAY BE MARKED OR UNMARKED, SEE PLANS.

8. PREFERRED AND ALTERNATE TREATMENTS SHOULD NOT BE INTERMIXED WITHIN THE

PUBLIC SIDEWALK CURB RAMPS

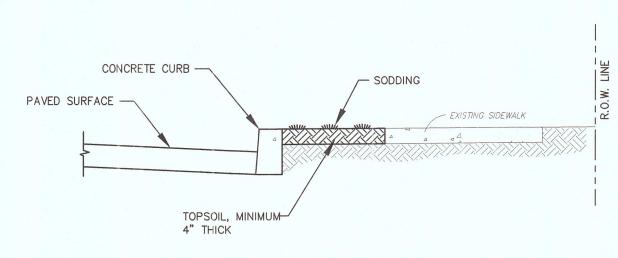

SDWK. 1'-6" FH=CURB HEIGHT

- 4' MINIMUM SIDEWALK

TURNING SPACE AREA WIDTH


SECTION D-D

CURB TO BE FLUSH WITH


CURB RAMP


ROADWAY PAVEMENT

GRASS RESTORATION DETAIL N.T.S.

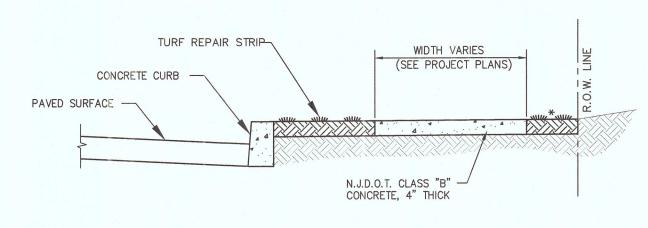

* MAXIMUM SLOPE = 3 HORIZONTAL TO 1 VERTICAL. MAXIMUM DESIRABLE HEIGHT OF CUT OR FILL = 1 FOOT.

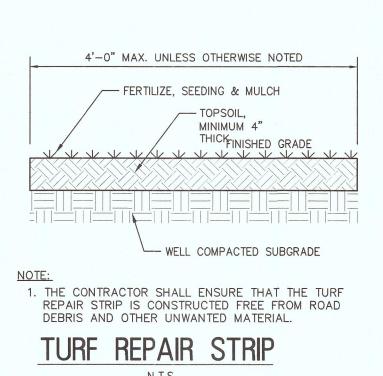

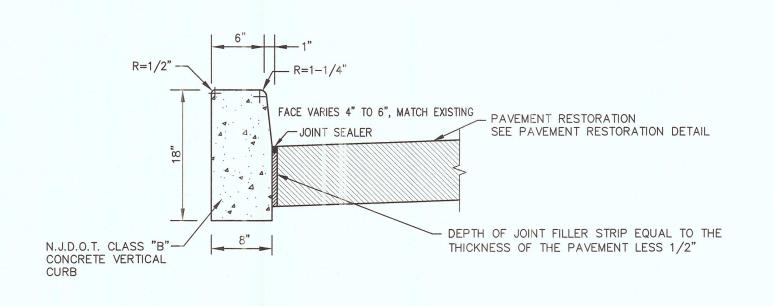

NOTES: 1. TRANSVERSE JOINTS 1/2" WIDE SHALL BE INSTALLED IN THE CURB 20'-0" APART AND SHALL BE FILLED WITH PREFORMED, BITUMINOUS-IMPREGNATED FIBER JOINT FILLER, COMPLYING WITH THE REQUIREMENTS OF AASHTO M-213, RECESSED 1/4" FROM THE FRONT FACE AND TOP OF CURB.

2. DUMMY JOINTS (FORMED) SHALL BE INSTALLED MIDWAY BETWEEN EXPANSION JOINTS.

3. NO SEPARATE PAYMENT WILL BE MADE FOR PAVEMENT RESTORATION BUT THE COST SHALL BE INCLUDED IN THE PRICE BID FOR THE CURB

DRAWN BY: DESIGN BY: CHECKED BY: SCALE:

FJS AS NOTED SHEET No. :

10 of 11

SPB JLD

11/27/2017

JOB No. : 2000F009

REMINGTON

ENGINEERS

232 KINGS HIGHWAY EAST

HADDONFIELD, NJ 08033

(856) 795-9595, FAX (856) 795-1882

WEB SITE ADDRESS: WWW.RVE.COM

Certification of Authorization: 24 GA 28003300

ENGINEERING EXCELLENCE~

NJ PROFESSIONAL ENGINEER LIC. No. 3532

PLANS WHICH DO NOT BEAR AN EMBOSSED SEAL ARE NOT VALID.

ALL DOCUMENTS PREPARED BY REMINGTON & VERNIC


ENGINEERS AND AFFILIATES ARE INSTRUMENTS OF SERVICE IN RESPECT OF THE PROJECT. THEY ARE NO

INTENDED OR REPRESENTED TO BE SUITABLE FOR REUS BY OWNER OR OTHERS ON EXTENSIONS OF THE PROJECT OR ON ANY OTHER PROJECT. ANY REUSE WITHOU WRITTEN VERIFICATION OR ADAPTATION BY REMINGTON VERNICK ENGINEERS AND AFFILIATES FOR THE SPECIF

PURPOSE INTENDED WILL BE AT OWNERS SOLE RISK AN WITHOUT LIABILITY OR LEGAL EXPOSURE TO REMINGT & VERNICK ENGINEERS AND AFFILIATES; AND OV

SHALL INDEMNIFY AND HOLD HARMLESS REMINGTON VERNICK ENGINEERS AND AFFILIATES FROM ALL CLAIM RESULTING THEREFROM

& VERNICK

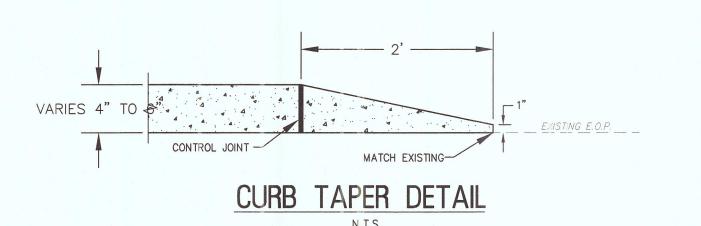

TRAFFIC SIGNAL TIMING SCHEDULE

PEAK

90 SECOND CYCLE

			SIGNA			
PHASE	1,2,3	4,5,6	7,8	P9, P10, P11, P12	P13,P14	TIME (SEC)
A - NORTH AVENUE	G	G	R	Н	Н	63
A - CHANGE	Υ	Υ	R	Н	Н	3
A - CLEARANCE	R	R	R	Н	Н	3
B - JEFFERSON AVENUE	R	R	G	Н	Н	15
B - CHANGE	R	R	Υ	Н	Н	3
B - CLEARANCE	R	R	R	Н	Н	3
EMERGENCY	FY	FY	FR	OUT	OUT	_

PEDESTRIAN ACTUATION

PHASE	1,2,3	4,5,6	7,8	P9, P10, P11, P12	P13,P14	TIME (SEC)
A - NORTH AVENUE	G	G	R	M	Н	44
A - PEDESTRIAN CLEARANCE	G	G	R	FH	Н	13
A - CHANGE	Υ	Υ	R	Н	Н	3
A - CLEARANCE	R	R	R	Н	Н	3
B - JEFFERSON AVENUE	R	R	G	Н	M	7
B - PEDESTRIAN CLEARANCE	R	R	G	Н	FH	14
B - CHANGE	R	R	Υ	Н	Н	3
B - CLEARANCE	R	R	R	Н	Н	3
					1	
EMERGENCY	FY	FY	FR	OUT	OUT	-


OFF-PEAK

90 SECOND CYCLE

			SIGNA			
PHASE	1,2,3	4,5,6	7,8	P9, P10, P11, P12	P13,P14	TIME (SEC)
A - NORTH AVENUE	G	G	R	Н	Н	63-73
A - CHANGE	Υ	Υ	R	Н	Н	3
A - CLEARANCE	R	R	R	Н	Н	3
B - JEFFERSON AVENUE	R	R	G	Н	Н	5-15
B - CHANGE	R	R	Υ	Н	Н	3
B - CLEARANCE	R	R	R	Н	Н	3
EMERGENCY	FY	FY	FR	OUT	OUT	-

PEDESTRIAN ACTUATION

			5 2 3			
PHASE	1,2,3	4,5,6	7,8	P9, P10, P11, P12	P13,P14	TIME (SEC)
A - NORTH AVENUE	G	G	R	M	Н	44
A - PEDESTRIAN CLEARANCE	G	G	R	FH	Н	13
A - CHANGE	Υ	Υ	R	Н	Н	3
A - CLEARANCE	R	R	R	Н	Н	3
B - JEFFERSON AVENUE	R	R	G	Н	M	7
B - PEDESTRIAN CLEARANCE	R	R	G	Н	FH	14
B - CHANGE	R	R	Υ	Н	Н	3
B - CLEARANCE	R	R	R	Н	Н	3
	100					
EMERGENCY	FY	FY	FR	OUT	OUT	_

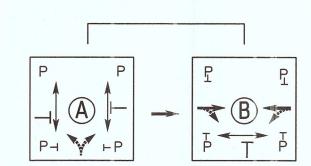

PHASE DIAGRAM

NORTH AVENUE & JEFFERSON AVENUE TRAFFIC SIGNAL PHASE DIAGRAM

NORTH AVENUE & JEFFERSON AVENUE NOTES:

NOTES:	est o			
PHASE A - ACTUATED	Charles Service (Annual Control of Control o	WHAT MAJORIAN CONTRACTOR CONTRACT		
PHASE B - ACTUATED				
		e vida estamon e estamonistica de un estamonistica de est		and the second of the company of the second
MEMORY CIRCUIT - OFF				
MANUAL CONTROL – DISCONNECTED				
RECALL - OFF				
VEHICLE INTERVAL = 2 SECONDS		A STANCE OF THE		
CONTROLLER SHALL SKIP ANY UNACTUATED PHA	SES, AND SHALL R	EST IN PHASE "A" GREEN		
PEAK PERIOD TIMING PLAN SHALL BE IN EFFECT 6	:00 AM THROUGH	19:00 AM & 3:00 PM THRO	OUGH 6:00 PM	

PHASE LEGEND

- PROHIBITED VEHICLE MOVEMENT
- PROTECTED VEHICLE MOVEMENT PERMITTED VEHICLE MOVEMENT
- PROHIBITED PEDESTRIAN MOVEMENT
- P PROTECTED PEDESTRIAN MOVEMENT

GENERAL NOTE:

1. IN THE CASE OF POWER FAILURE, THE TRAFFIC SIGNAL SHALL OPERATE IN FULL OPERATION MODE FOR FOUR (4) HOURS AND THEREAFTER IN FLASH MODE.

REMINGTON & VERNICK **ENGINEERS** 232 KINGS HIGHWAY EAST HADDONFIELD, NJ 08033 (856) 795-9595, FAX (856) 795-1882 WEB SITE ADDRESS: WWW.RVE.COM Certification of Authorization: 24 GA 28003300 ~ENGINEERING EXCELLENCE~ PLANS WHICH DO NOT BEAR AN EMBOSSED SEAL ARE NOT VALID. ALL DOCUMENTS PREPARED BY REMINGTON & VERNICK ENGINEERS AND AFFILIATES ARE INSTRUMENTS OF SERVICE IN RESPECT OF THE PROJECT. THEY ARE NOT INTENDED OR REPRESENTED TO BE SUITABLE FOR REUSE BY OWNER OR OTHERS ON EXTENSIONS OF THE PROJECT OR ON ANY OTHER PROJECT. ANY REUSE WITHOUT WRITTEN VERIFICATION OR ADAPTATION BY REMINGTON & VERNICK ENGINEERS AND AFFILIATES FOR THE SPECIFIC PURPOSE INTENDED WILL BE AT OWNERS SOLE RISK AND WITHOUT LIABILITY OR LEGAL EXPOSURE TO REMINGTON & VERNICK ENGINEERS AND AFFILIATES; AND OWNER SHALL INDEMNIFY AND HOLD HARMLESS REMINGTON & VERNICK ENGINEERS AND AFFILIATES FROM ALL CLAIMS, DAMAGES, LOSSES AND EXPENSES ARISING OUT OF OR R E S U L T I N G T H E R E F R O M .

DRAWN BY: DESIGN BY: CHECKED BY: SCALE: SPB JLD FJS AS NOTED

11/27/2017 11 of 11 JOB No. 2000F009