



PROJECT INFORMATION:
 UNCO-00698 (Plans)
 FILE PATH: C:\Projects\UNCO\00698\Plans\
 FILE NAME: Rahway River Park Concept Plan.dwg
 PLOTTED DATE AND TIME: 17 Jun 2024, 2:33PM
 LAST SAVE BY: MGRB

COPYRIGHT 2024, T&M ASSOCIATES - ALL RIGHTS RESERVED. THE COPYING OR REUSE
 OF THIS DOCUMENT OR PORTIONS THEREOF, FOR OTHER THAN THE ORIGINAL PROJECT
 PURPOSES, IS STRICTLY INTENDED, WITHOUT THE WRITTEN PERMISSION OF T&M
 ASSOCIATES IS PROHIBITED.

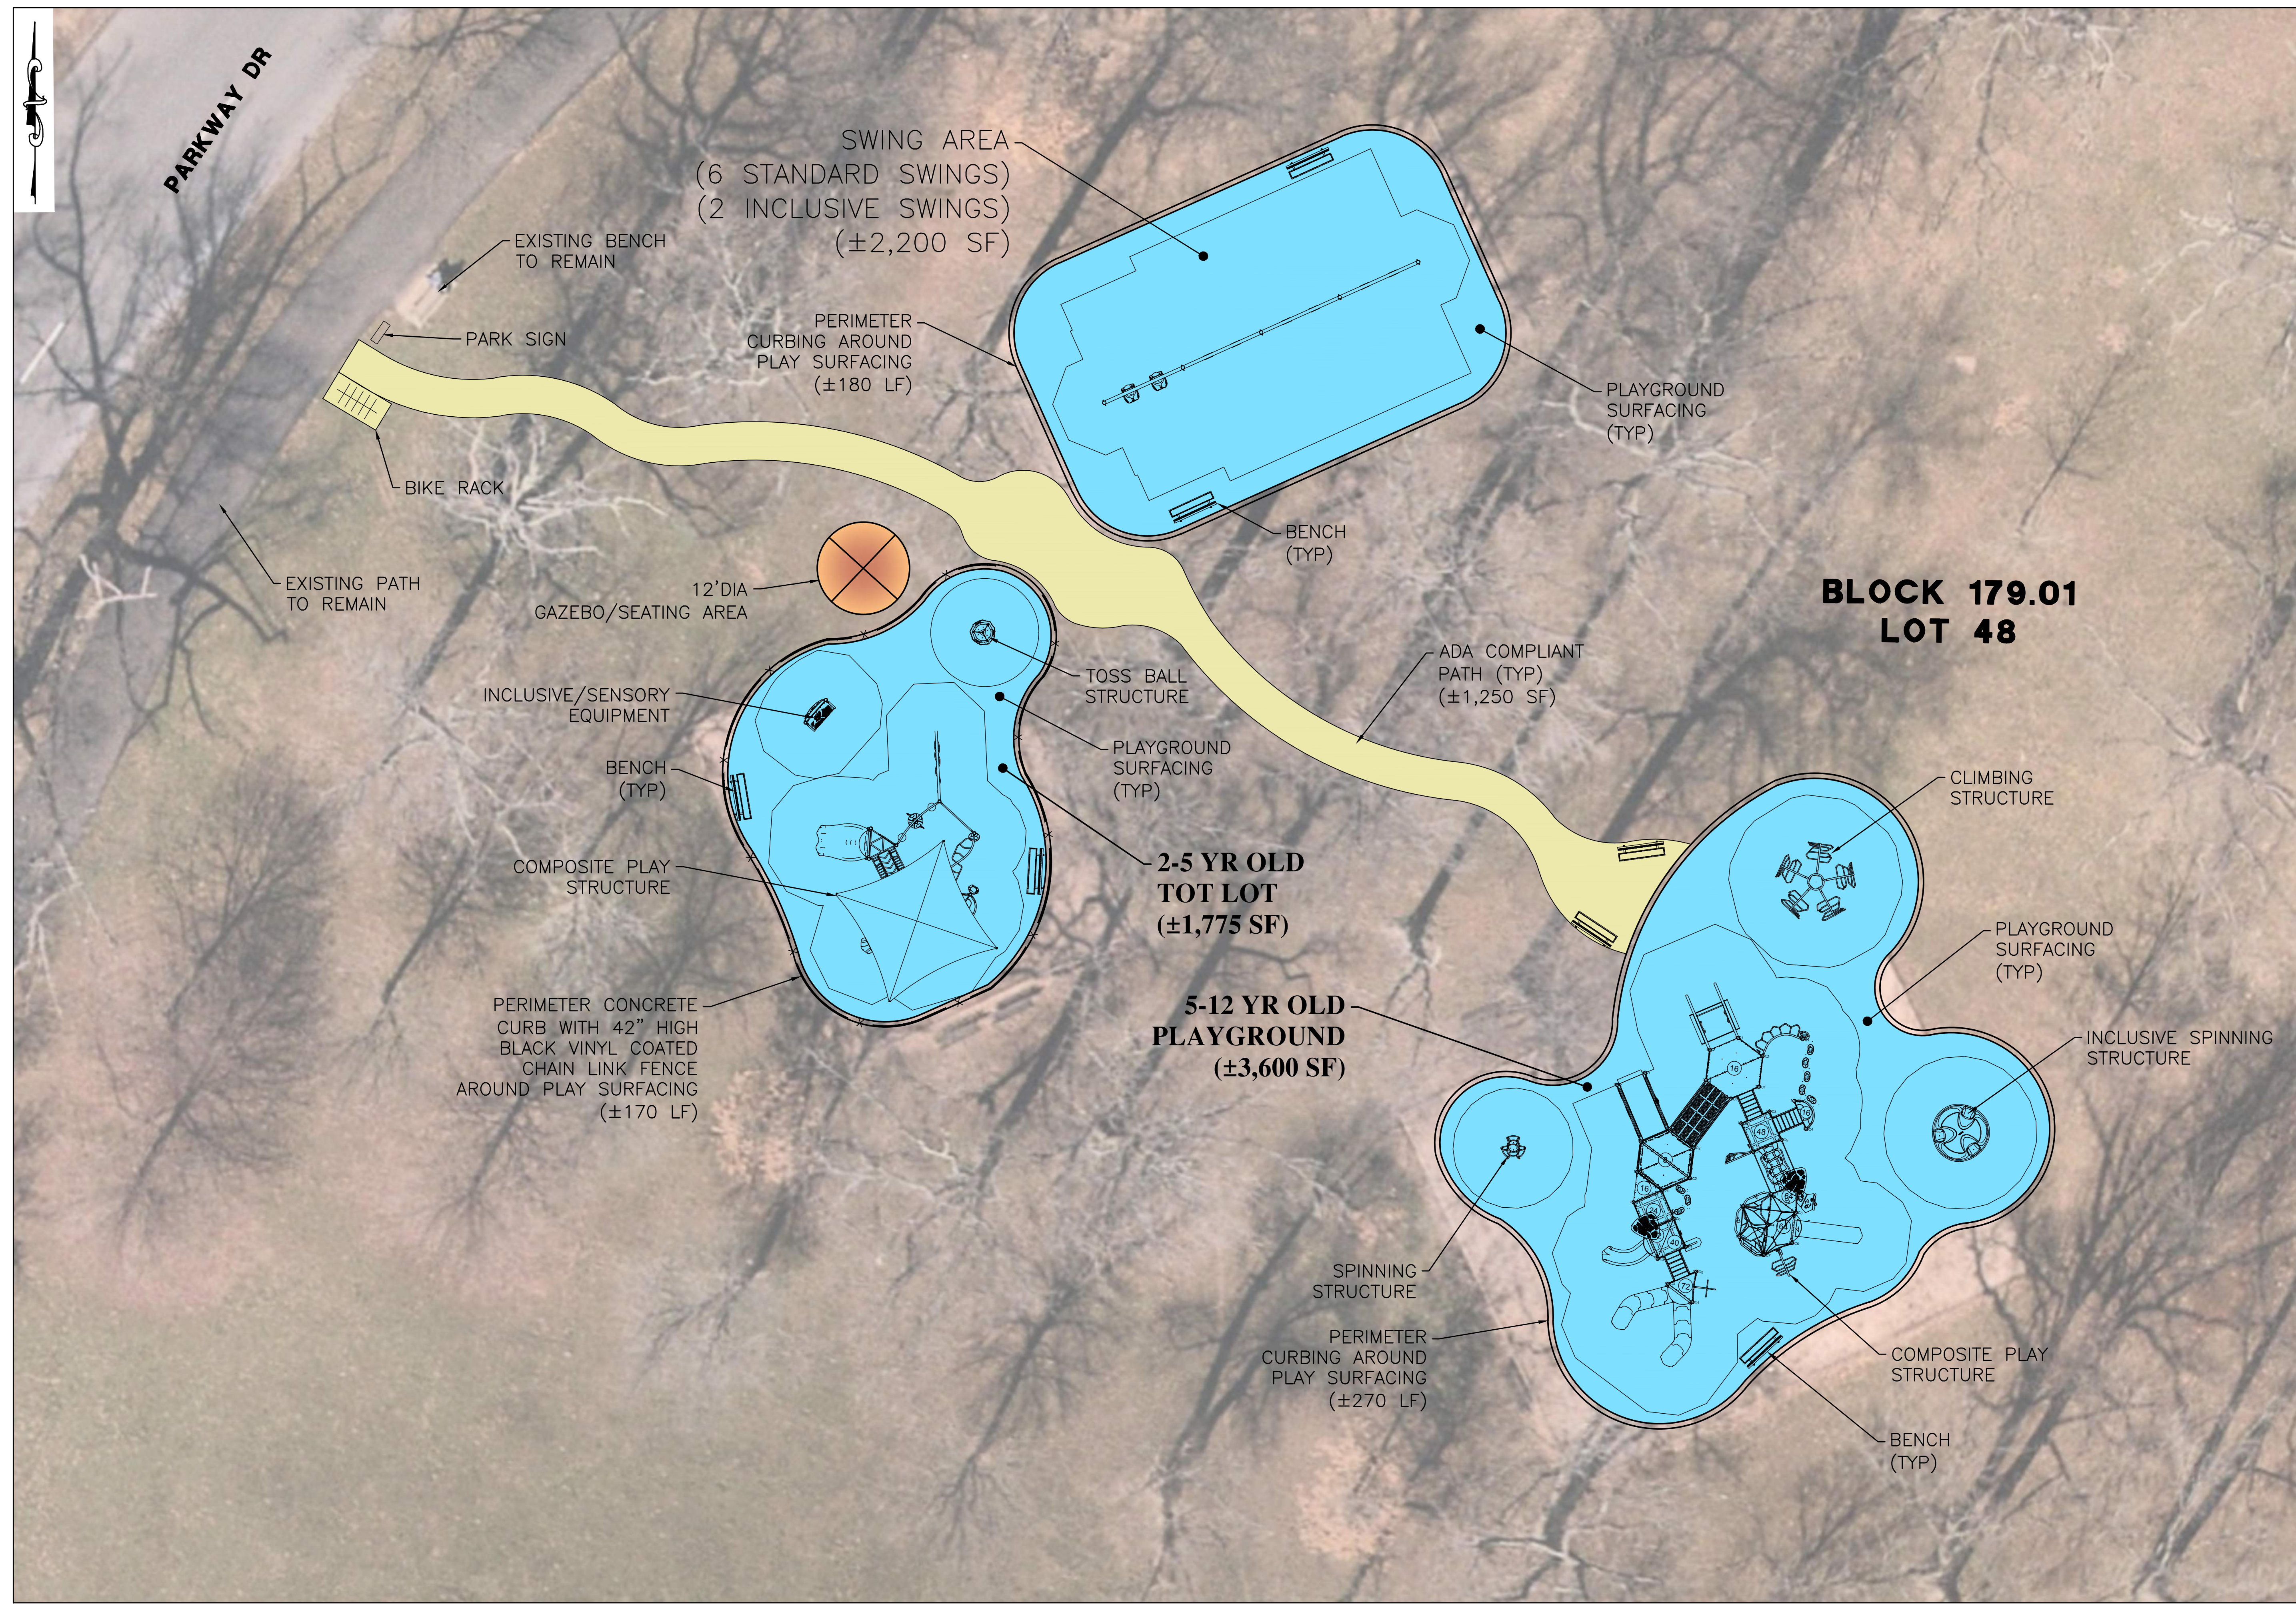

- NOTES:**
1. NO EXISTING TREE IS PROPOSED TO BE REMOVED.
 2. ALL EXISTING TREES ARE TO BE PROTECTED DURING CONSTRUCTION ACTIVITIES.

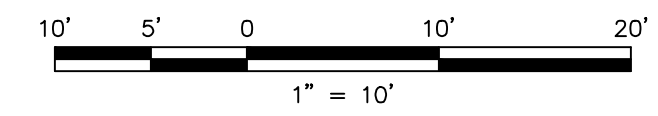

NO.	DATE	REVISIONS	BY	CHKD

LICENSED PROFESSIONAL ENGINEER
 STATE OF LICENSE No.

CITY OF RAHWAY
 UNION COUNTY, NEW JERSEY

RAHWAY RIVER PARK CONCEPT PLAN

YOUR GOALS. OUR MISSION.

11 TINDALL ROAD
 MIDDLETOWN, NJ 07748
 TEL 732-671-6400
 FAX 732-671-7365



NEW JERSEY BOARD OF PROFESSIONAL ENGINEERS
 AND LAND SURVEYORS
 CERTIFICATE OF AUTHORIZATION 24627987500

OFFICES LOCATED IN:
 CALIFORNIA, INDIANA, KENTUCKY,
 MASSACHUSETTS, MICHIGAN, NEW JERSEY,
 OHIO AND PENNSYLVANIA

DESIGNED BY	DRAWING
CHECKED BY	CP-1
DRAWN BY	SHEET
DATE	1
SCALE	1" = 10'
PROJ. NO.	OF 2
UNCO-00698	

PROJECT INFORMATION:
 FILE PATH: G:\Projects\UNCO\00698\Plans\FILE NAME: Railway River Park Concept Plan.dwg
 LAST SAVE BY: MGRM
 LAST SAVE TIME: 17 Jun 2024, 2:10PM

COPYRIGHT 2024, T&M ASSOCIATES - ALL RIGHTS RESERVED. THE COPYING OR REUSE OF THIS DOCUMENT OR PORTIONS THEREOF, FOR OTHER THAN THE ORIGINAL PROJECT PURPOSES, IS STRICTLY INTENDED, WITHOUT THE WRITTEN PERMISSION OF T&M ASSOCIATES IS PROHIBITED.

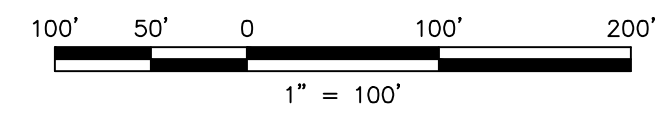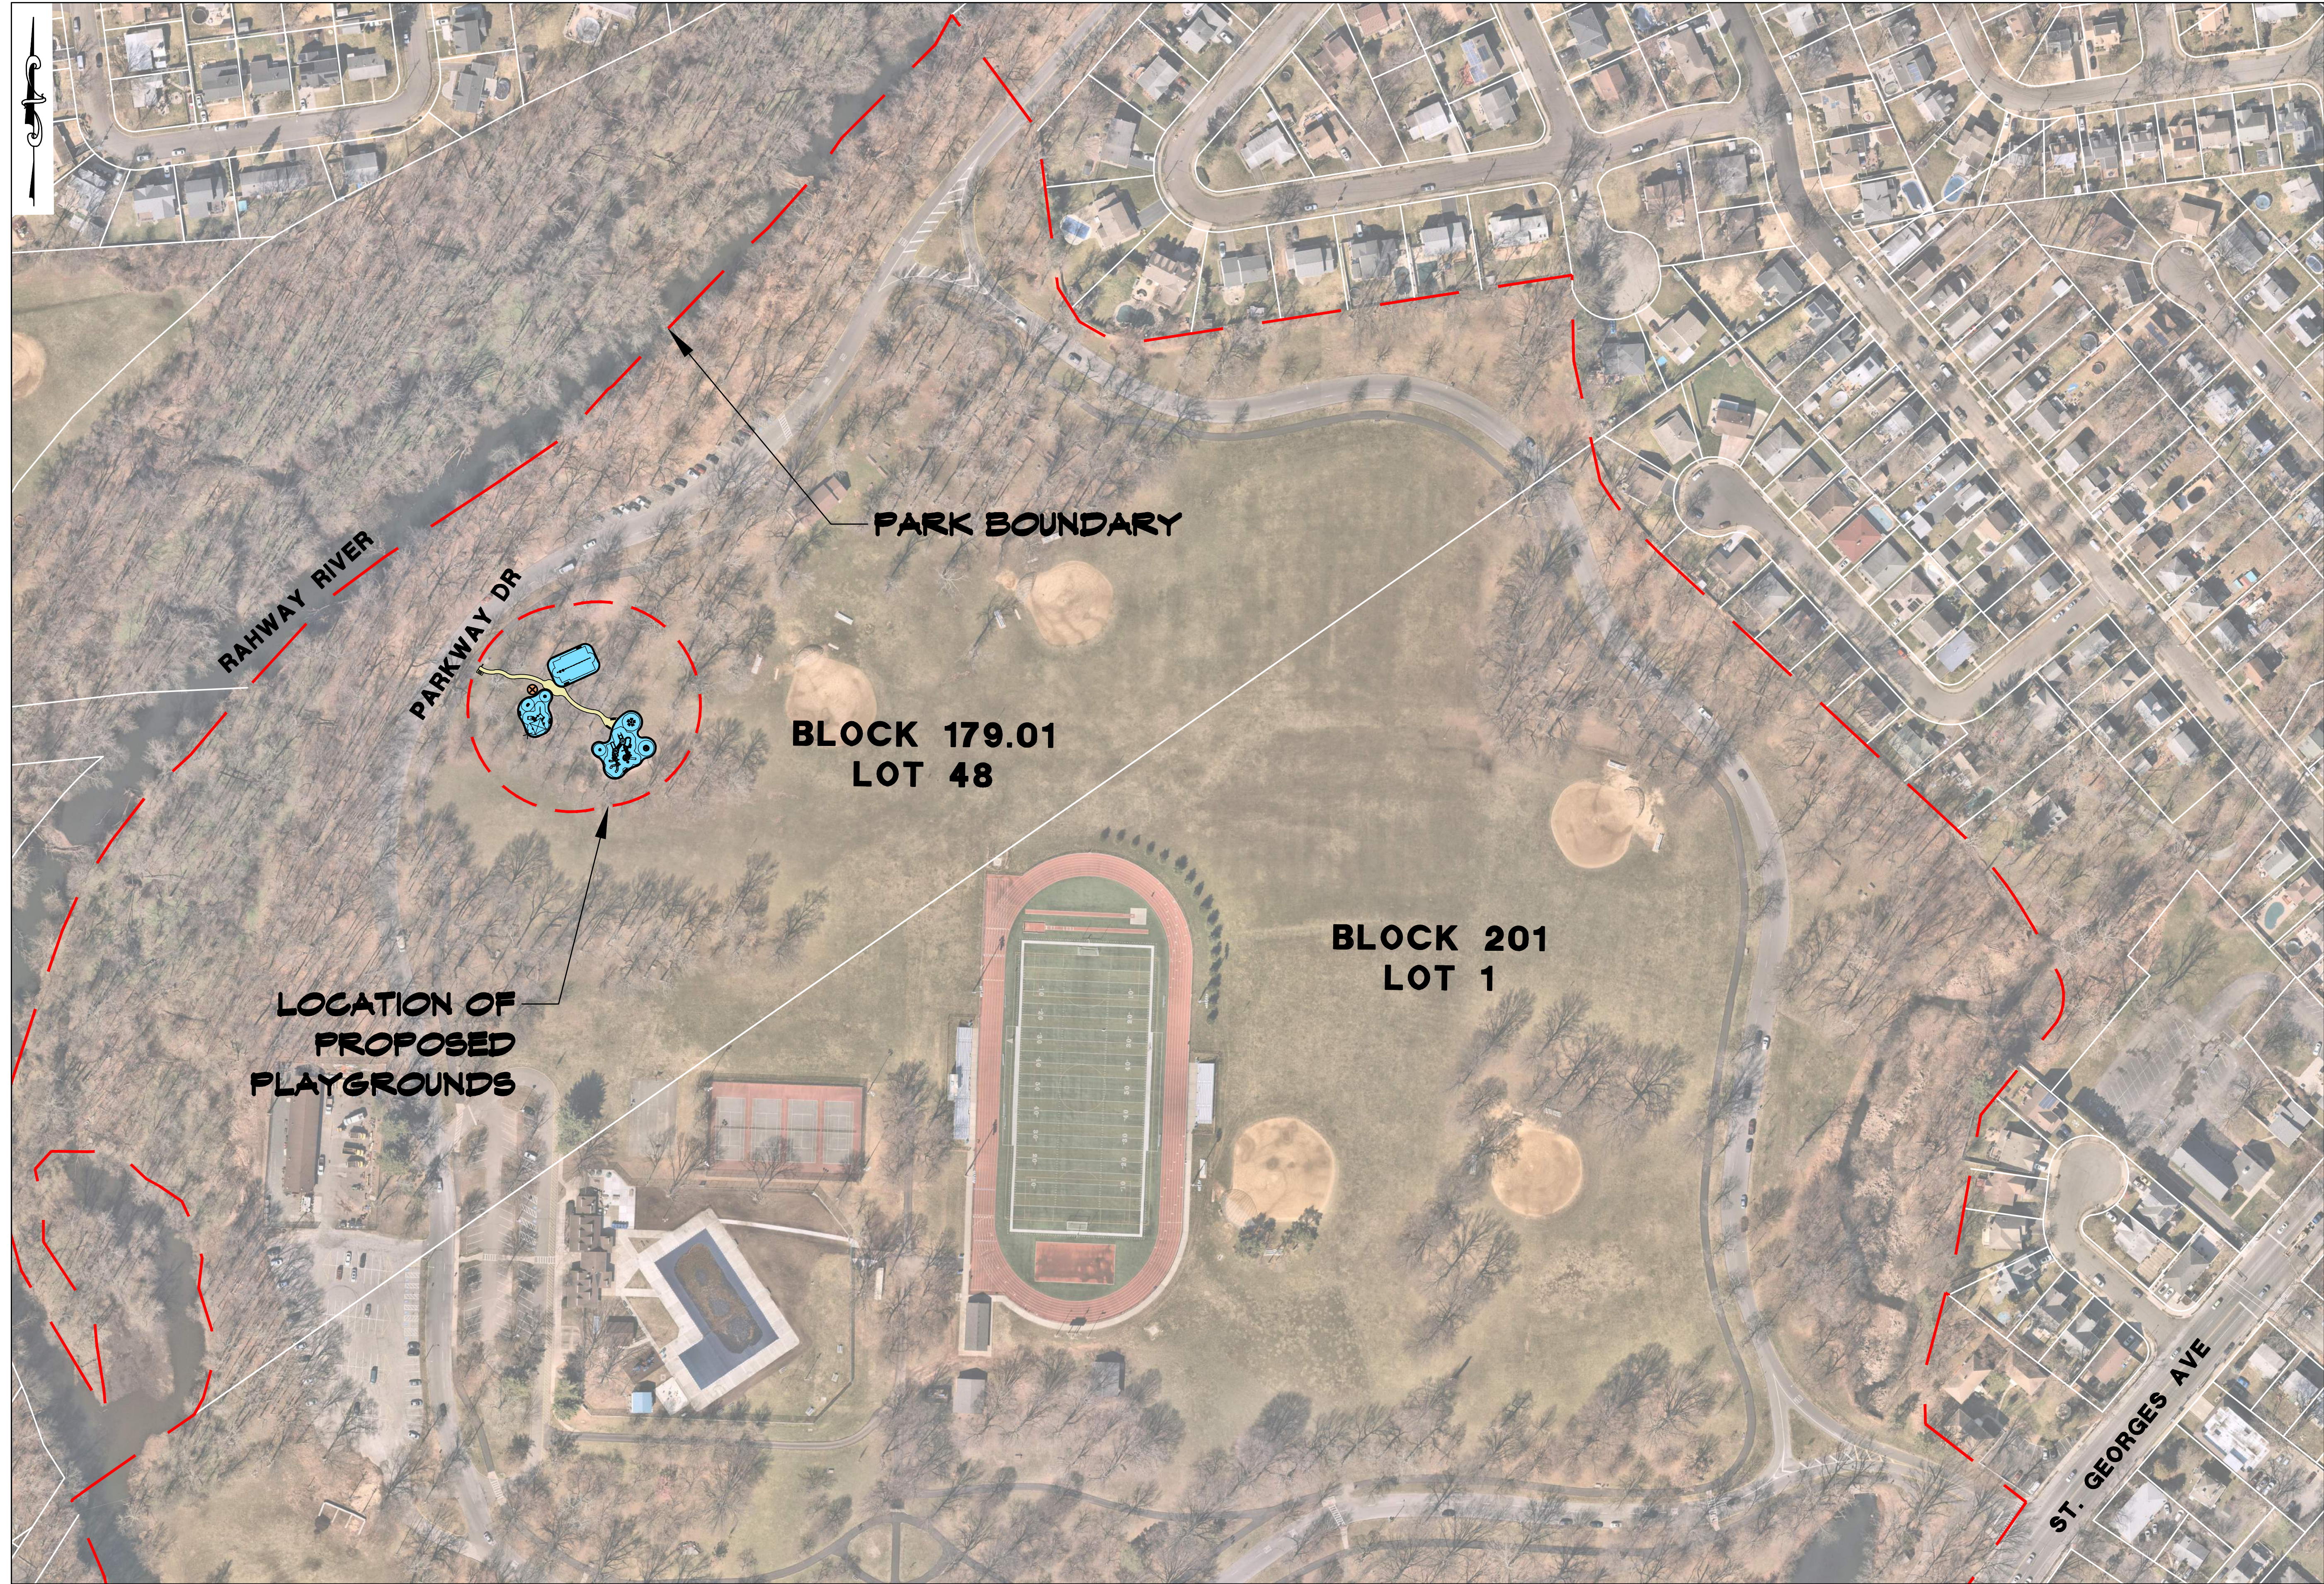

NO.	DATE	REVISIONS	BY	CHKD

LICENSED PROFESSIONAL ENGINEER
 STATE OF LICENSE No.

CITY OF RAHWAY
 UNION COUNTY, NEW JERSEY
 RAHWAY RIVER PARK OVERALL LAYOUT

11 TINDALL ROAD
 MIDDLETOWN, NJ 07748
 TEL 732-671-6400
 FAX 732-671-7365

NEW JERSEY BOARD OF PROFESSIONAL ENGINEERS
 AND LAND SURVEYORS
 CERTIFICATE OF AUTHORIZATION 46A27987500

OFFICES LOCATED IN:
 CALIFORNIA, INDIANA, KENTUCKY,
 MASSACHUSETTS, MICHIGAN, NEW JERSEY,
 OHIO AND PENNSYLVANIA

DESIGNED BY	DRAWING
CHECKED BY	OVR-1
DRAWN BY	SHEET
DATE	2
SCALE	OF
PROJ. NO. UNCO-00698	2