

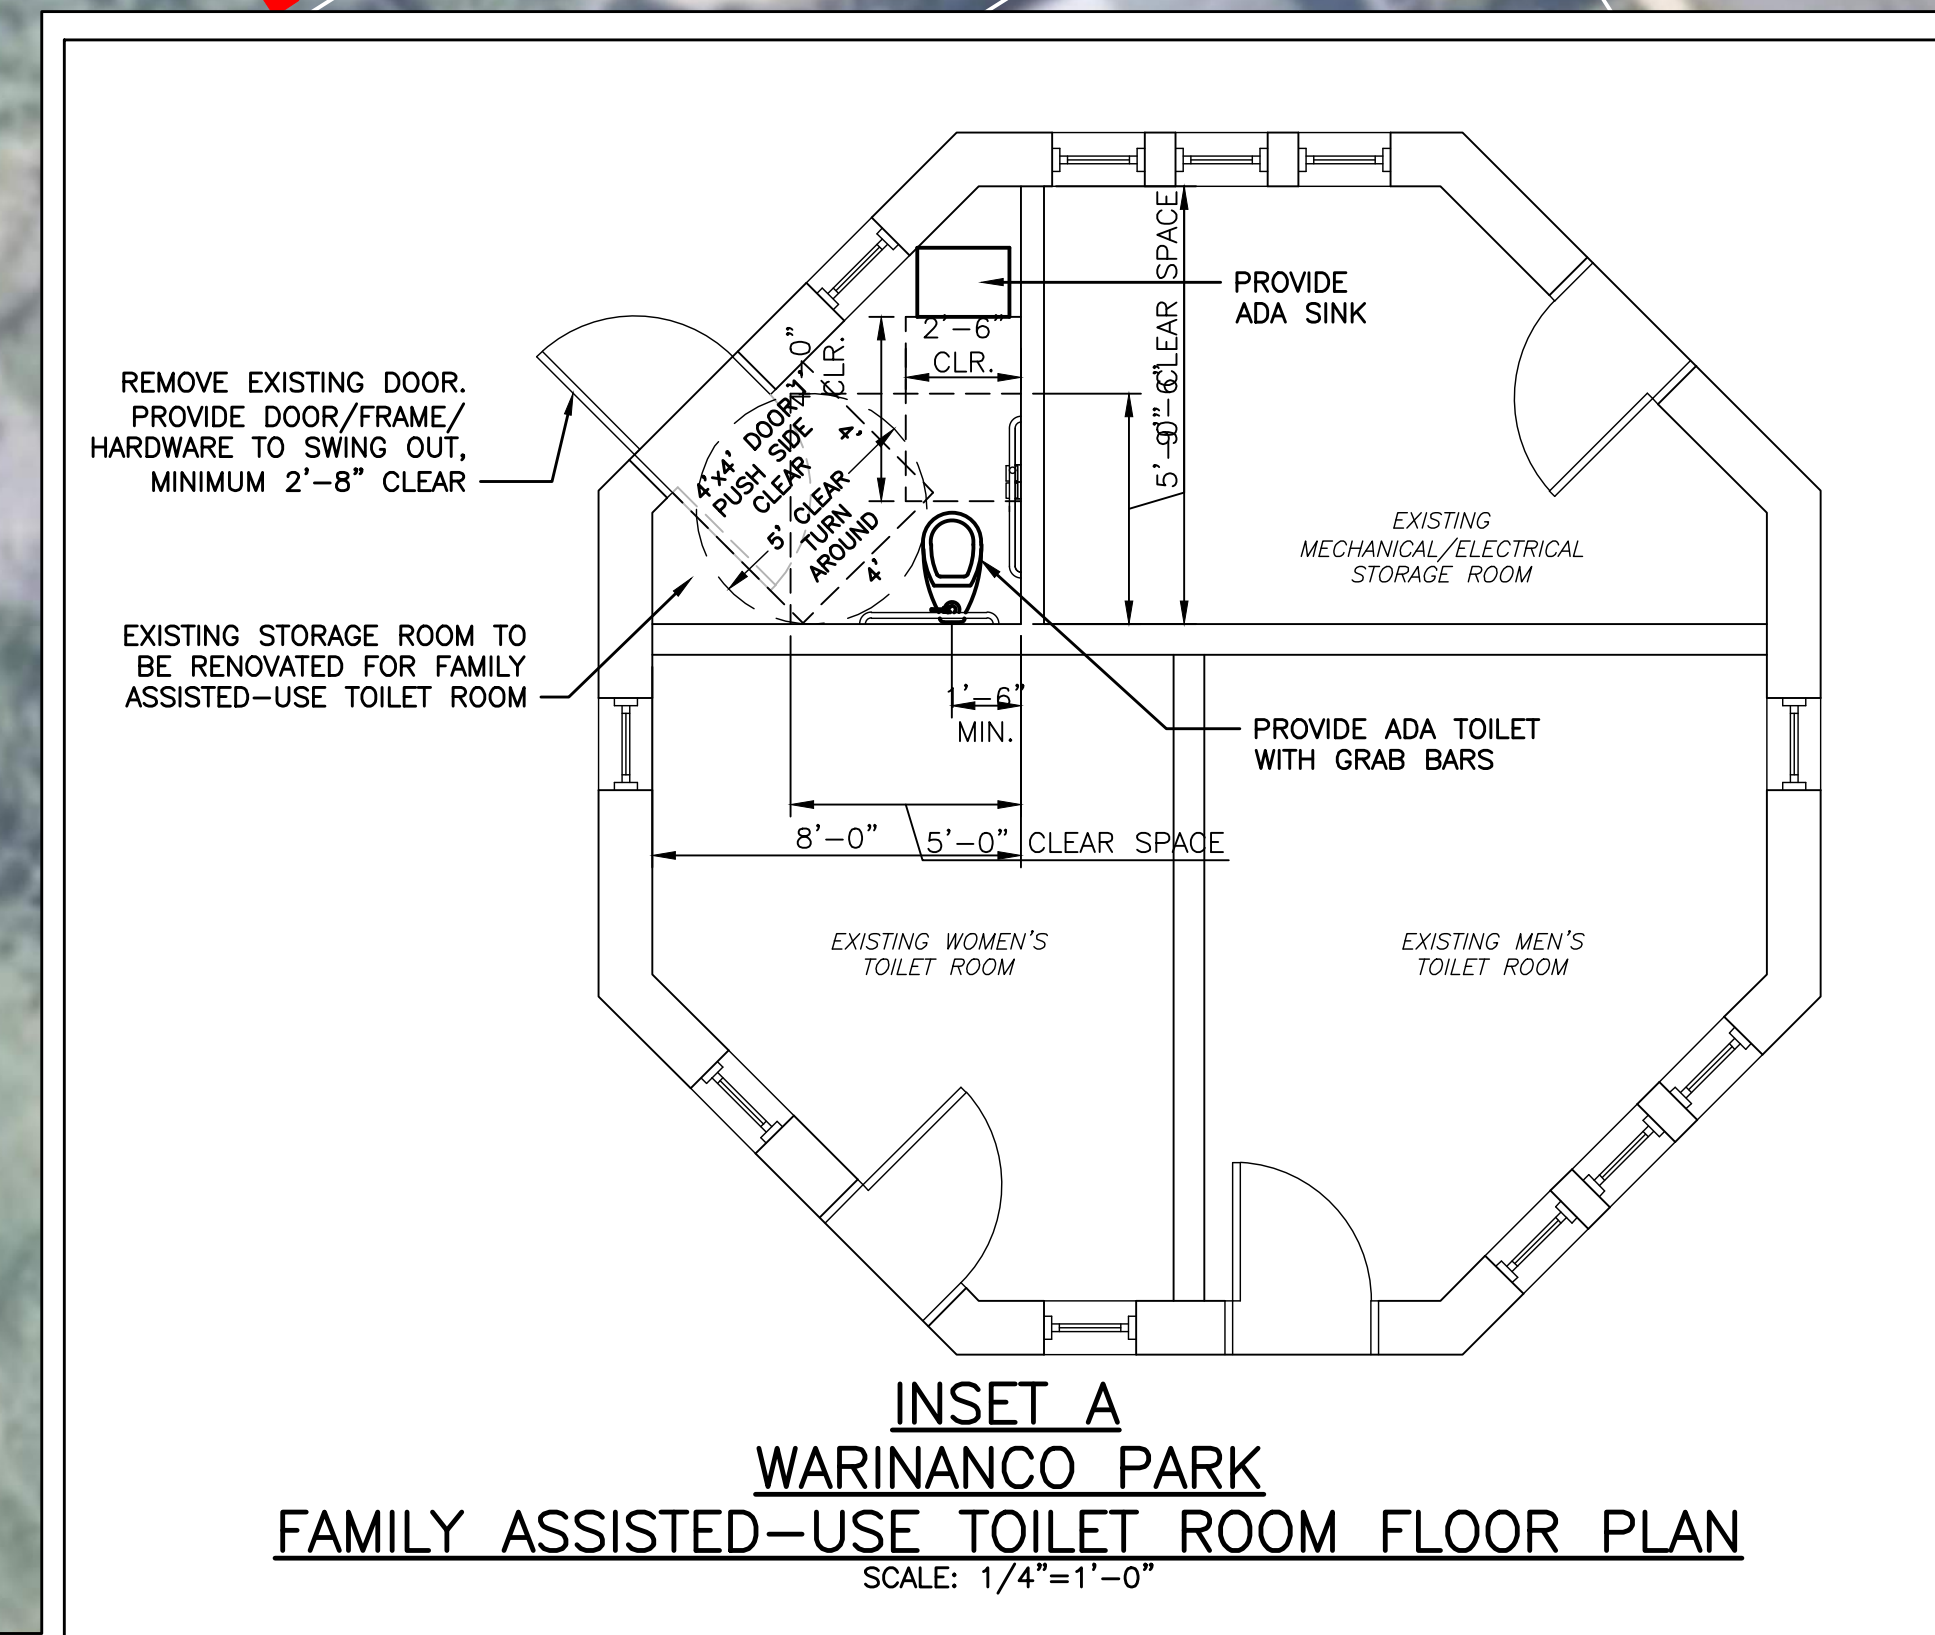


PROJECT INFORMATION:
 FILE PATH: G:\Projects\UNCO\00696\Warinco\...
 FILE NAME: Warinco Concept Plan.dwg
 DATE: 01/04/2024 TIME: 17 Jun 2024, 2:04PM
 LAST SAVE BY: MCBIR

COPYRIGHT 2024, T&M ASSOCIATES - ALL RIGHTS RESERVED. THE COPYING OR REUSE OF THIS DOCUMENT OR PORTIONS THEREOF, FOR OTHER THAN THE ORIGINAL PROJECT ORIGINATOR, IS EXPRESSLY INTENDED, WITHOUT THE WRITTEN PERMISSION OF T&M ASSOCIATES IS PROHIBITED.

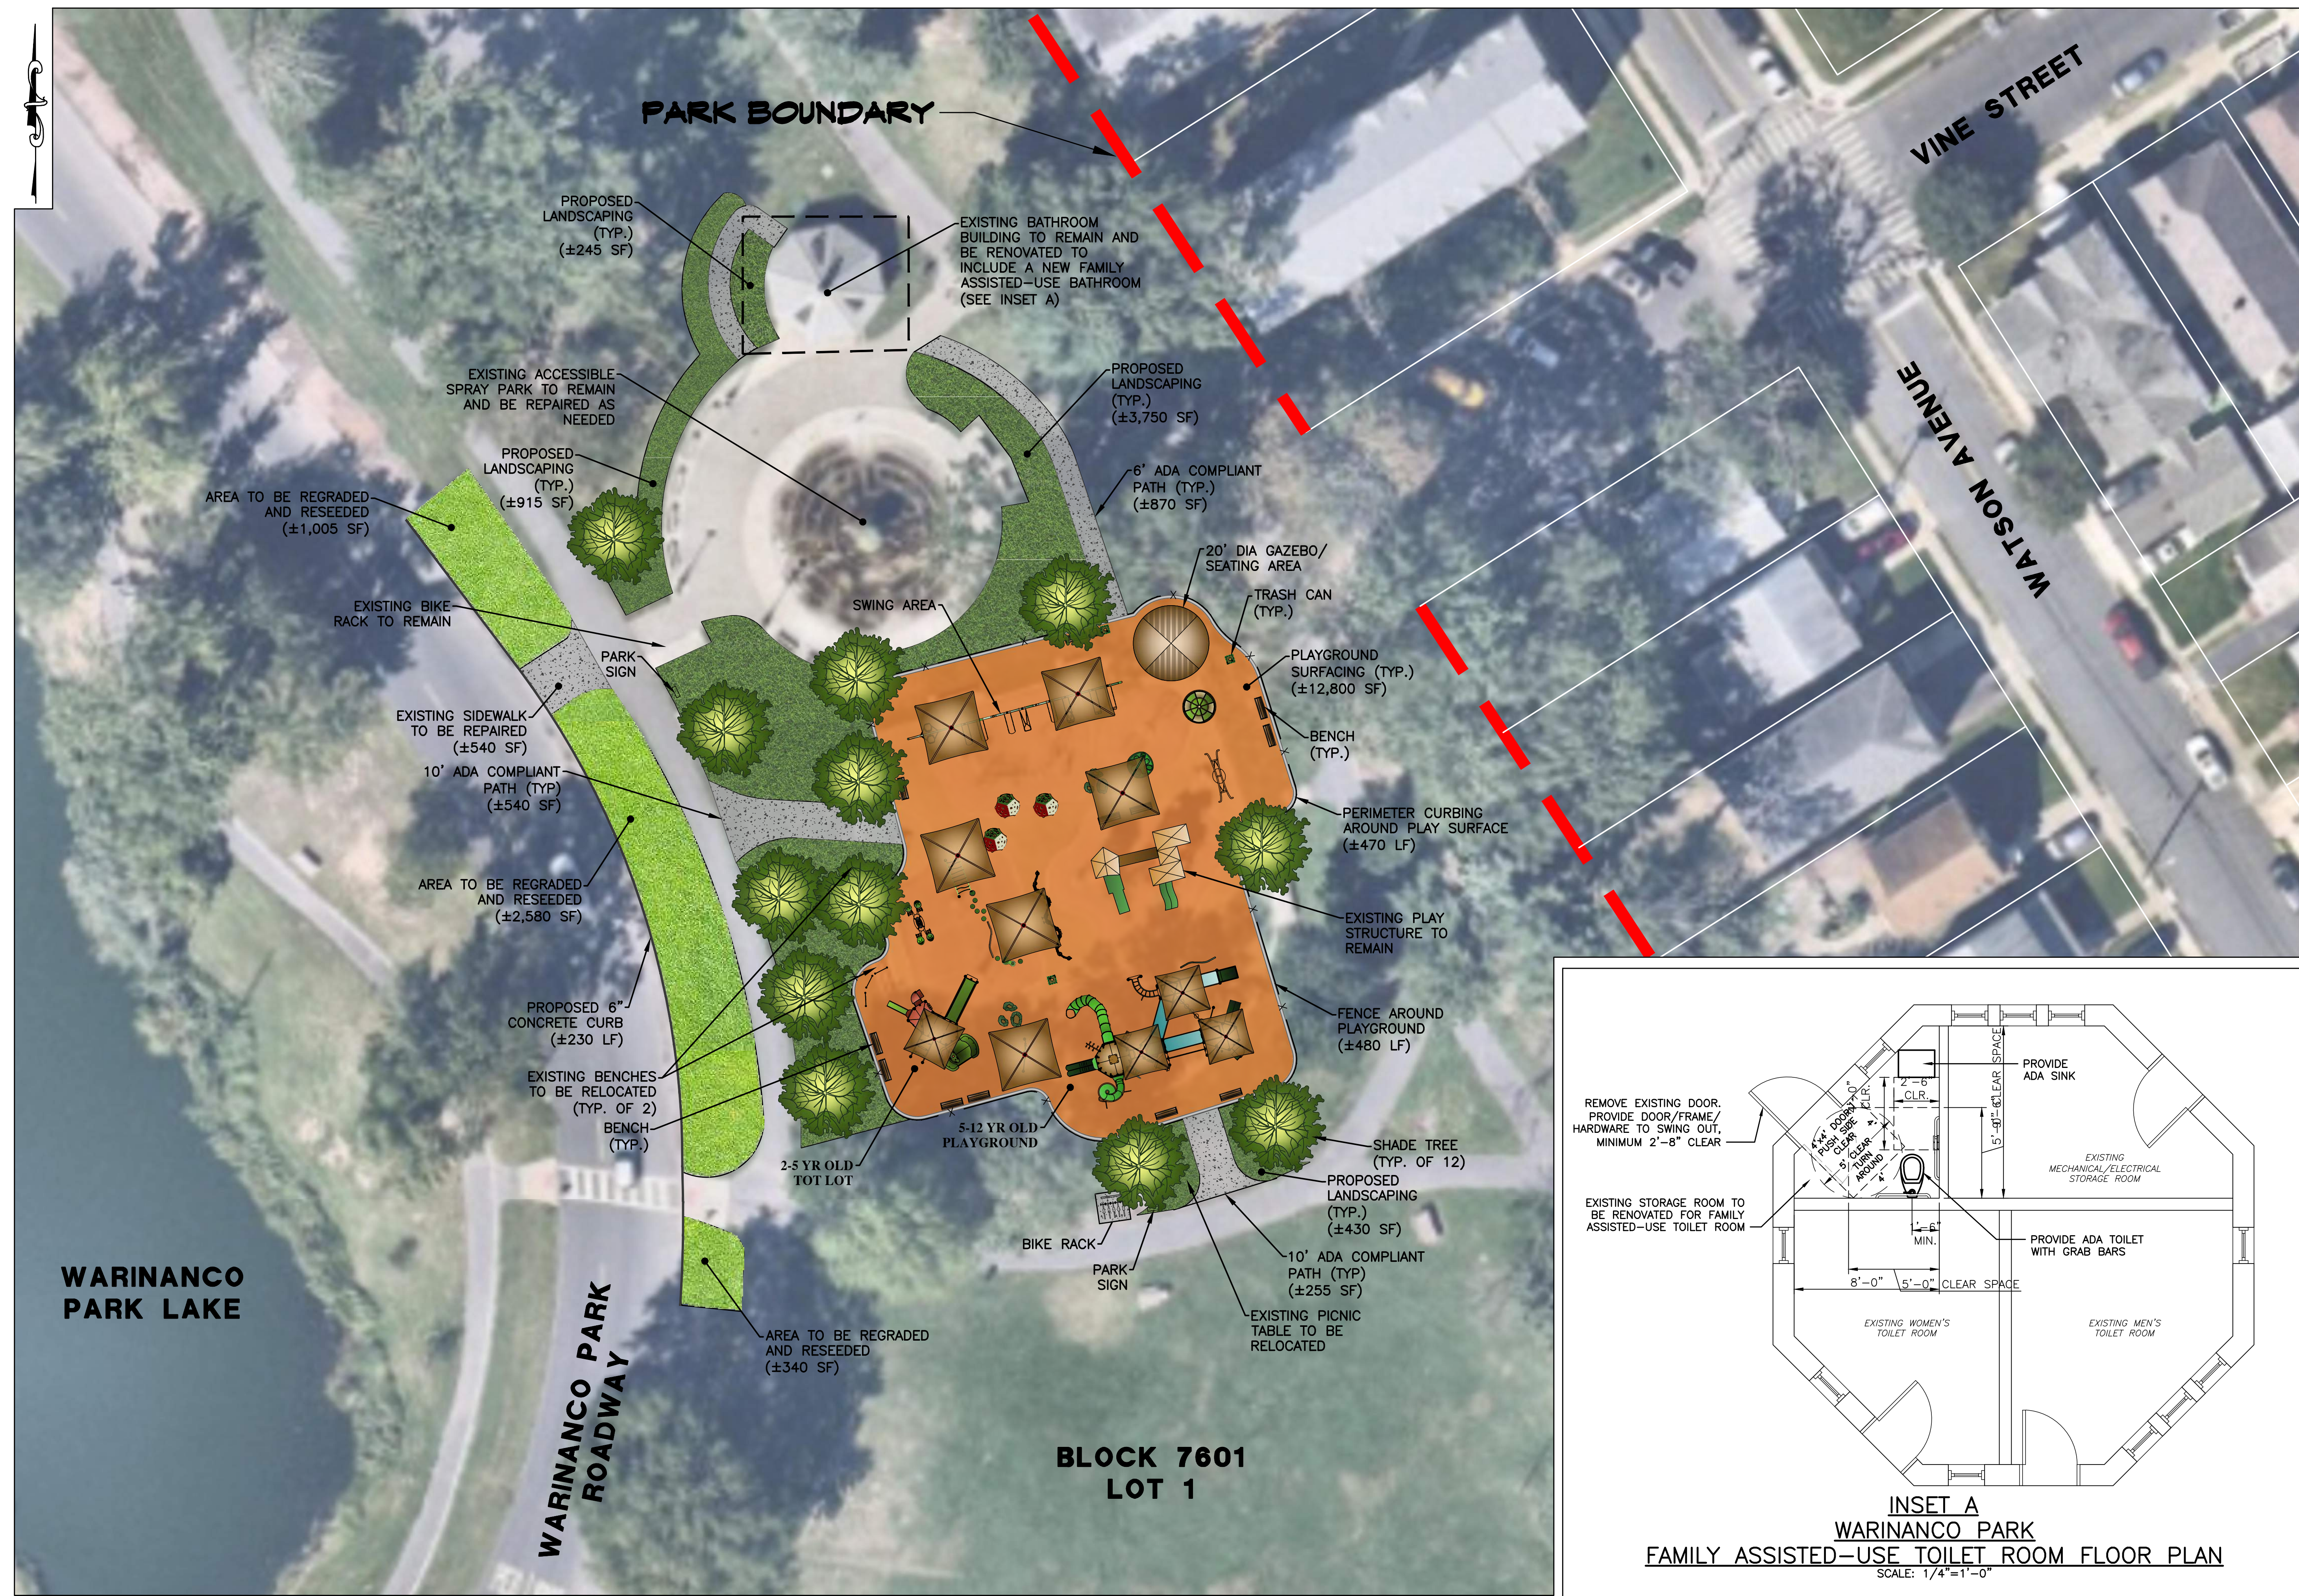

- NOTES:**
1. NO EXISTING TREE IS PROPOSED TO BE REMOVED.
 2. ALL EXISTING TREES ARE TO BE PROTECTED DURING CONSTRUCTION ACTIVITIES.
 3. 20% OF THE PLAYGROUND SHALL BE SHADED.

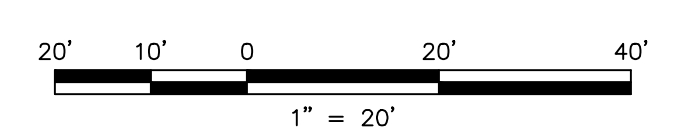

NO.	DATE	BY	CHKD.

LICENSED PROFESSIONAL ENGINEER
 STATE OF LICENSE No.

BOROUGH OF ROSELLE
 UNION COUNTY, NEW JERSEY

WARINCO PARK CONCEPT PLAN




NEW JERSEY BOARD OF PROFESSIONAL ENGINEERS AND LAND SURVEYORS
 CERTIFICATE OF AUTHORIZATION 46A27987500

OFFICES LOCATED IN:
 CALIFORNIA, INDIANA, KENTUCKY,
 MASSACHUSETTS, MICHIGAN, NEW JERSEY,
 OHIO AND PENNSYLVANIA

DESIGNED BY	DRAWING
CHECKED BY	CP-1
DRAWN BY	SHEET
DATE	1
SCALE	OF 2
PROJ. NO.	UNCO-00696

PROJECT INFORMATION:
 FILE PATH: C:\Projects\UNCO\00696\Plans\
 FILE NAME: Warinanco Concept_Overall.dwg
 PLOT DATE AND TIME: 12 Jun 2024, 1:28PM
 LAST SAVE BY: MGR

COPYRIGHT 2024, T&M ASSOCIATES - ALL RIGHTS RESERVED. THE COPYING OR REUSE
 OF THIS DOCUMENT OR PORTIONS THEREOF, FOR OTHER THAN THE ORIGINAL PROJECT
 PURPOSES, IS STRICTLY INTENDED, WITHOUT THE WRITTEN PERMISSION OF T&M
 ASSOCIATES IS PROHIBITED.

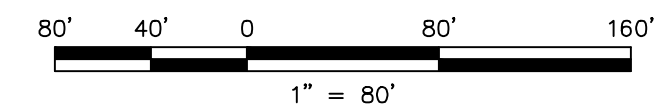

NO.	DATE	REVISIONS	BY	CHKD

LICENSED PROFESSIONAL ENGINEER
 STATE OF LICENSE No.

BOROUGH OF ROSELLE
 UNION COUNTY, NEW JERSEY
 WARINANCO PARK OVERALL LAYOUT



11 TINDALL ROAD
 MIDDLETOWN, NJ 07748
 TEL 732-671-6400
 FAX 732-671-7365

NEW JERSEY BOARD OF PROFESSIONAL ENGINEERS
 AND LAND SURVEYORS
 CERTIFICATE OF AUTHORIZATION 46A27987500

OFFICES LOCATED IN:
 CALIFORNIA, INDIANA, KENTUCKY,
 MASSACHUSETTS, MICHIGAN, NEW JERSEY,
 OHIO AND PENNSYLVANIA

DESIGNED BY	DRAWING
CHECKED BY	OVR-1
DRAWN BY	SHEET
DATE	01/04/2024
SCALE	1"=80'
PROJ. NO.	UNCO-00696
	OF 2